
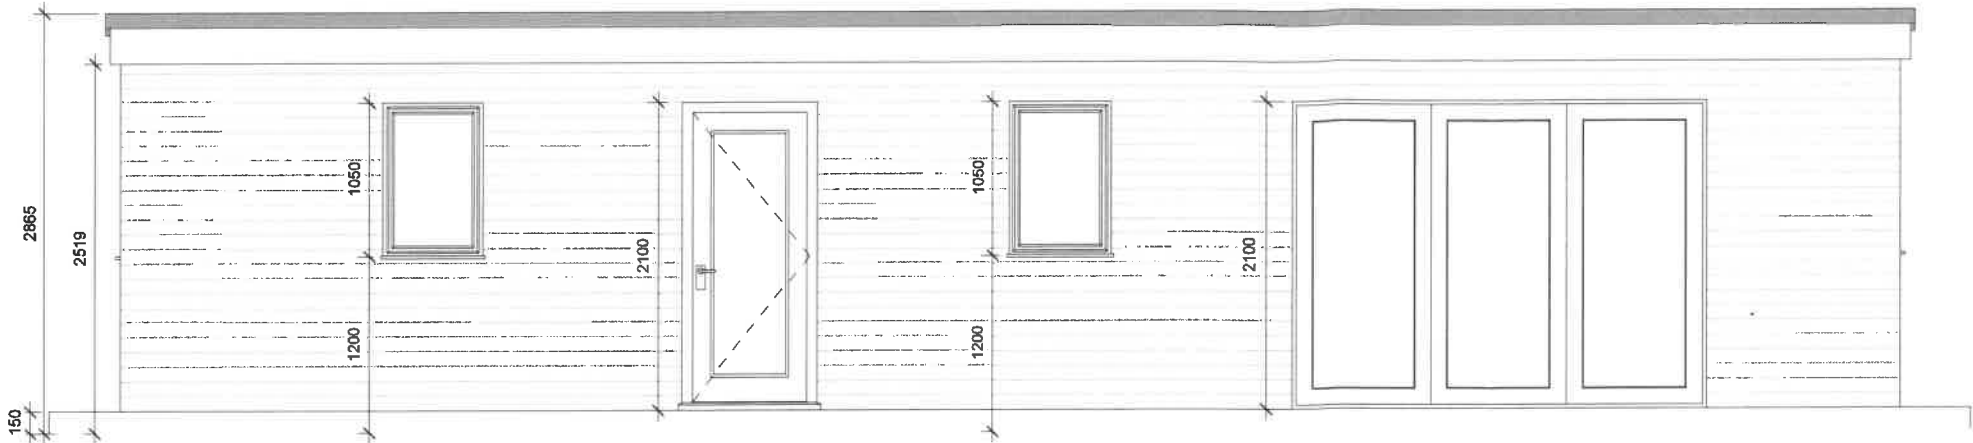



31202110867

[illegible]


1 | South  
1 : 25

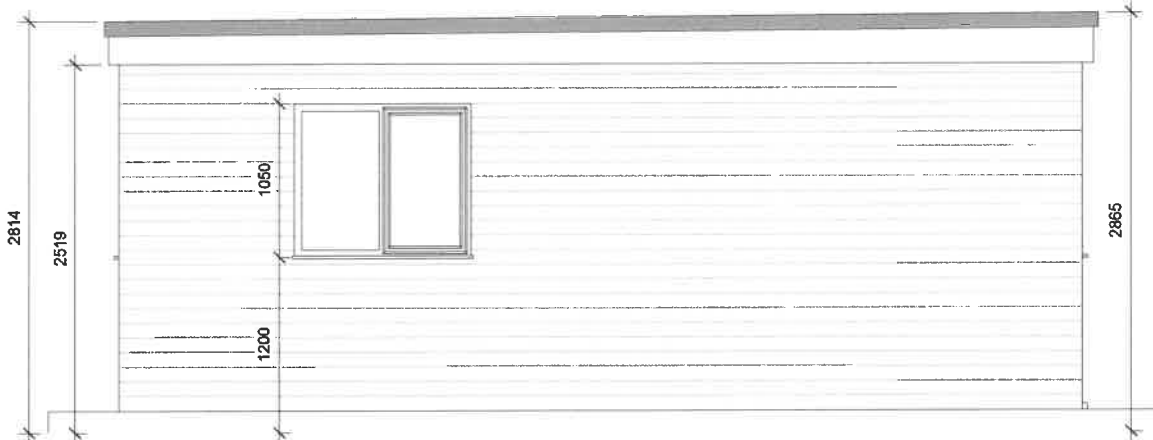

2	East
	1:25

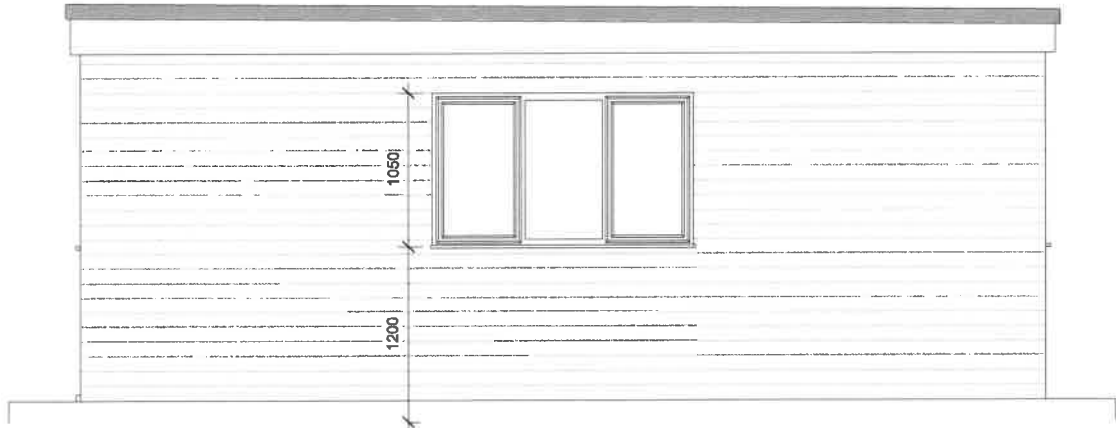

3 | Word  
1:2

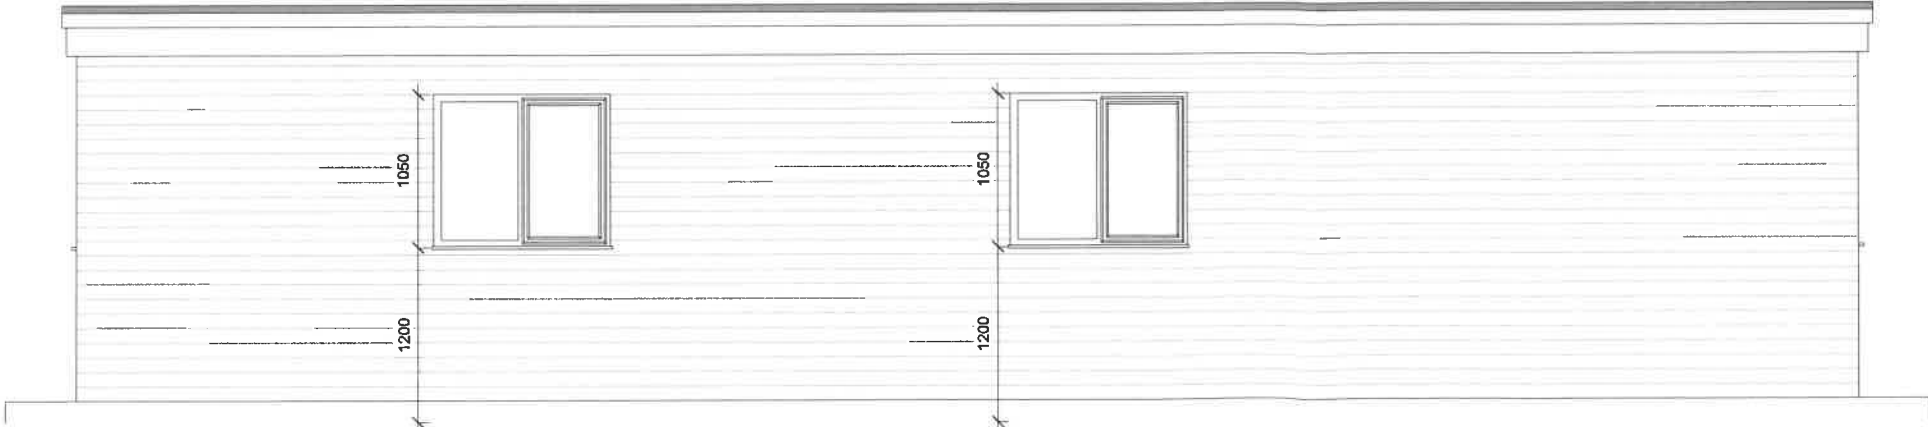

4	North
	1:25

Note :

- Do not scale. Only use figured dimensions.
- All information contained within this drawing remains the copyright of ASM Architecture and must not be copied without written consent from the owner.

**Family Annexe - Hawthorn Close, Blackburn**

<h1>Proposed Elevations</h1>					Drawing	
STATUS <b>PLANNING</b>	Scale (of A1) <b>1 : 25</b>	Date <b>07/07/21</b>	Drawn By <b>JH</b>	Check By <b>ASM</b>		
<div> <div>1002</div> <div>DRAWING NUMBER</div> </div>				<div> <div>P01</div> <div>REV</div> </div>		