
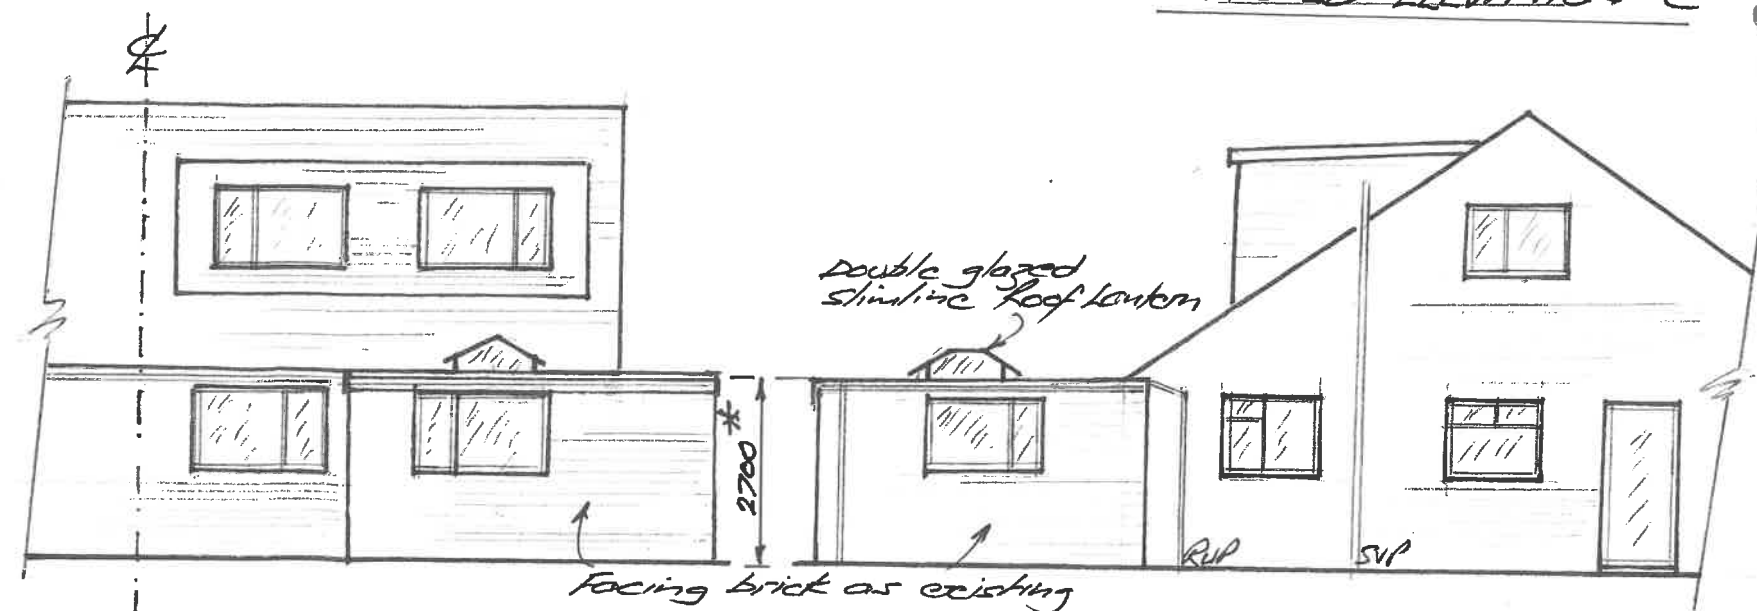


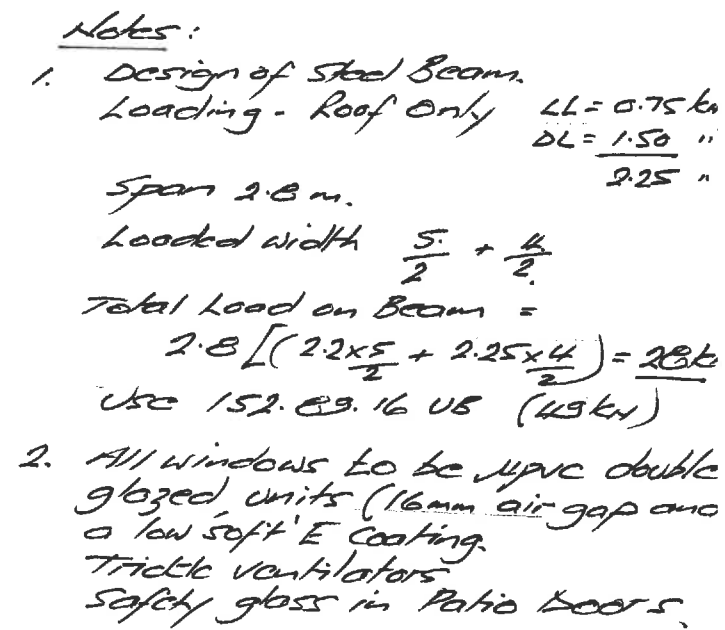

Seak 1:50

PROPOSED ELEVATION D

PROPOSED ELEVATION B

500k 1.100

SHEET. 2 OF 2

Rev. A.
Dim added
03/09/2021

320210871P