
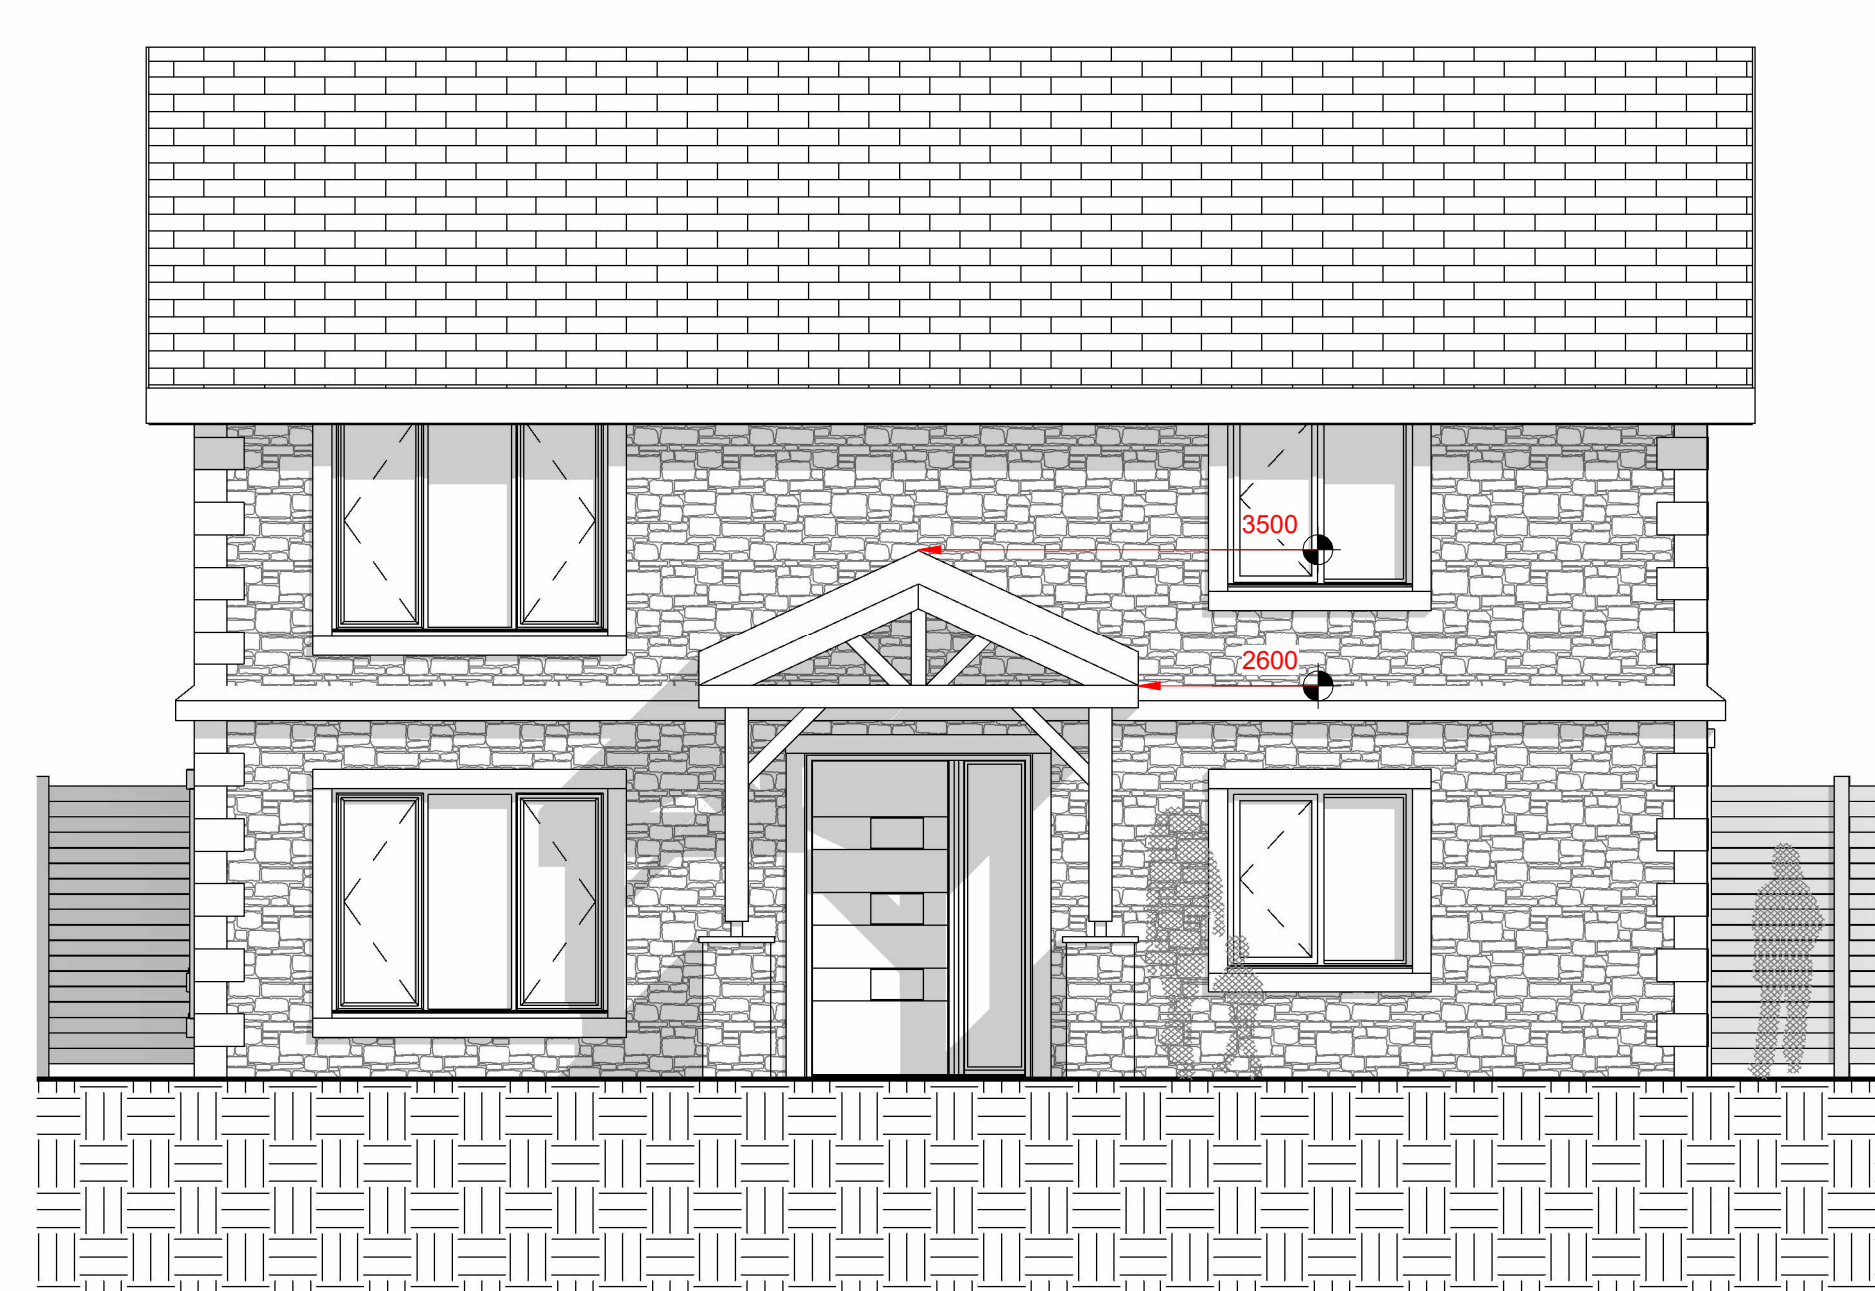
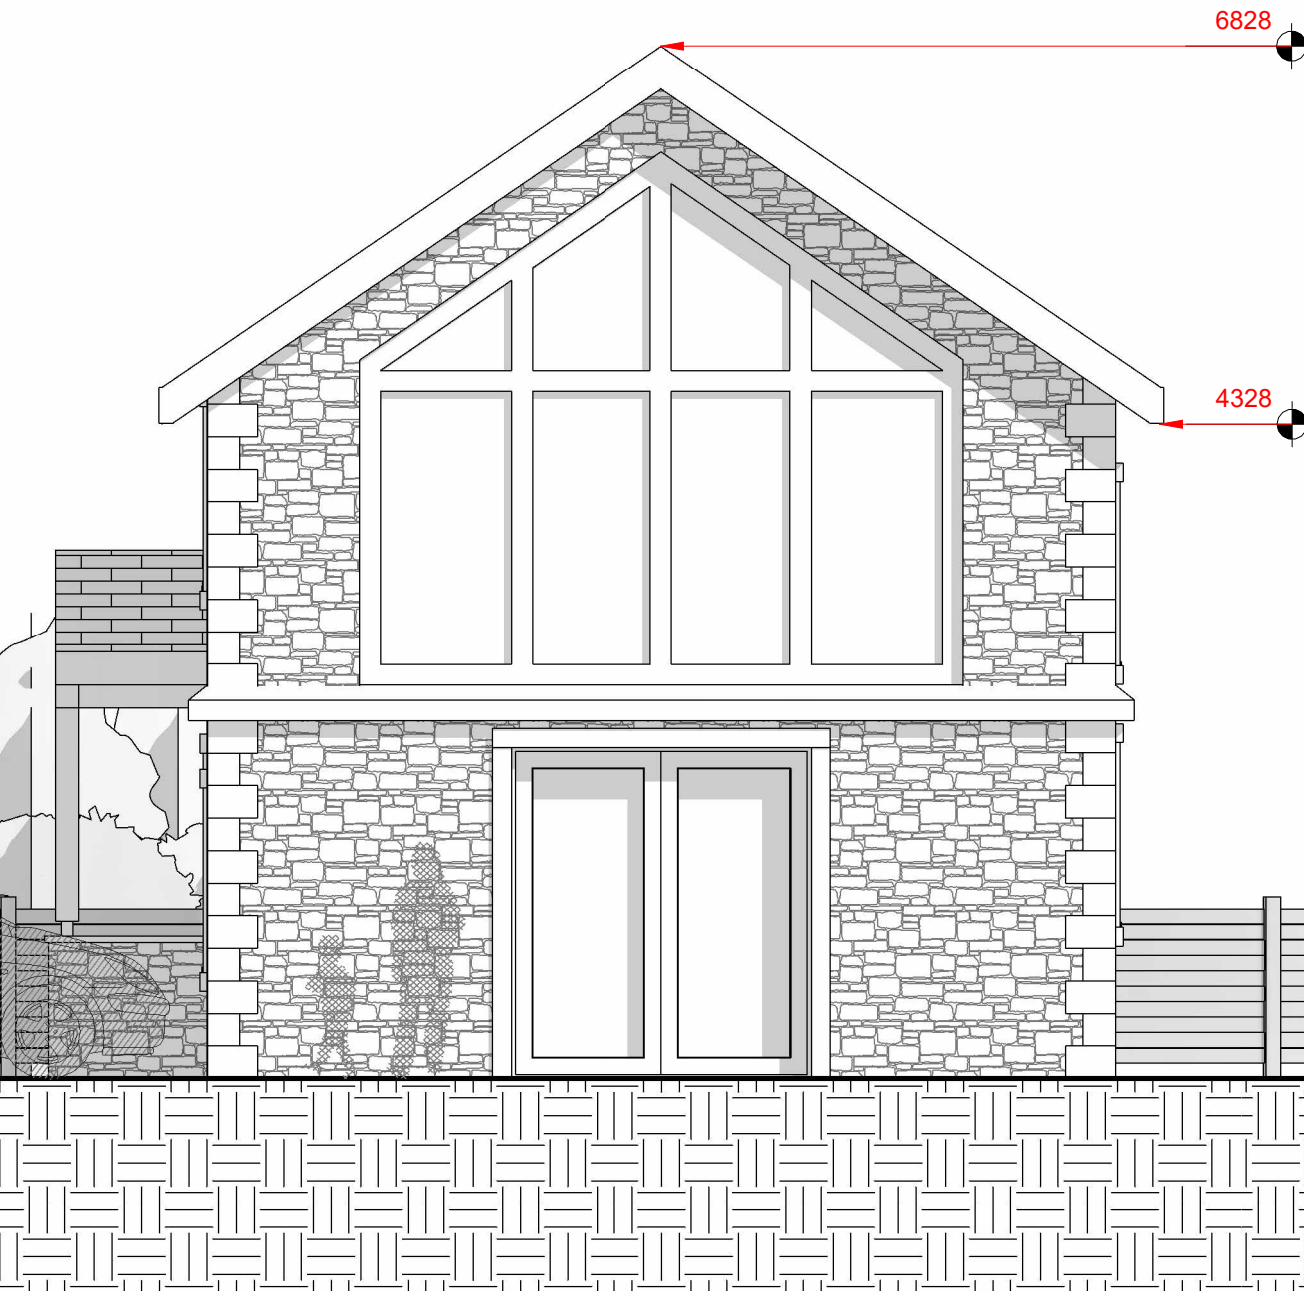
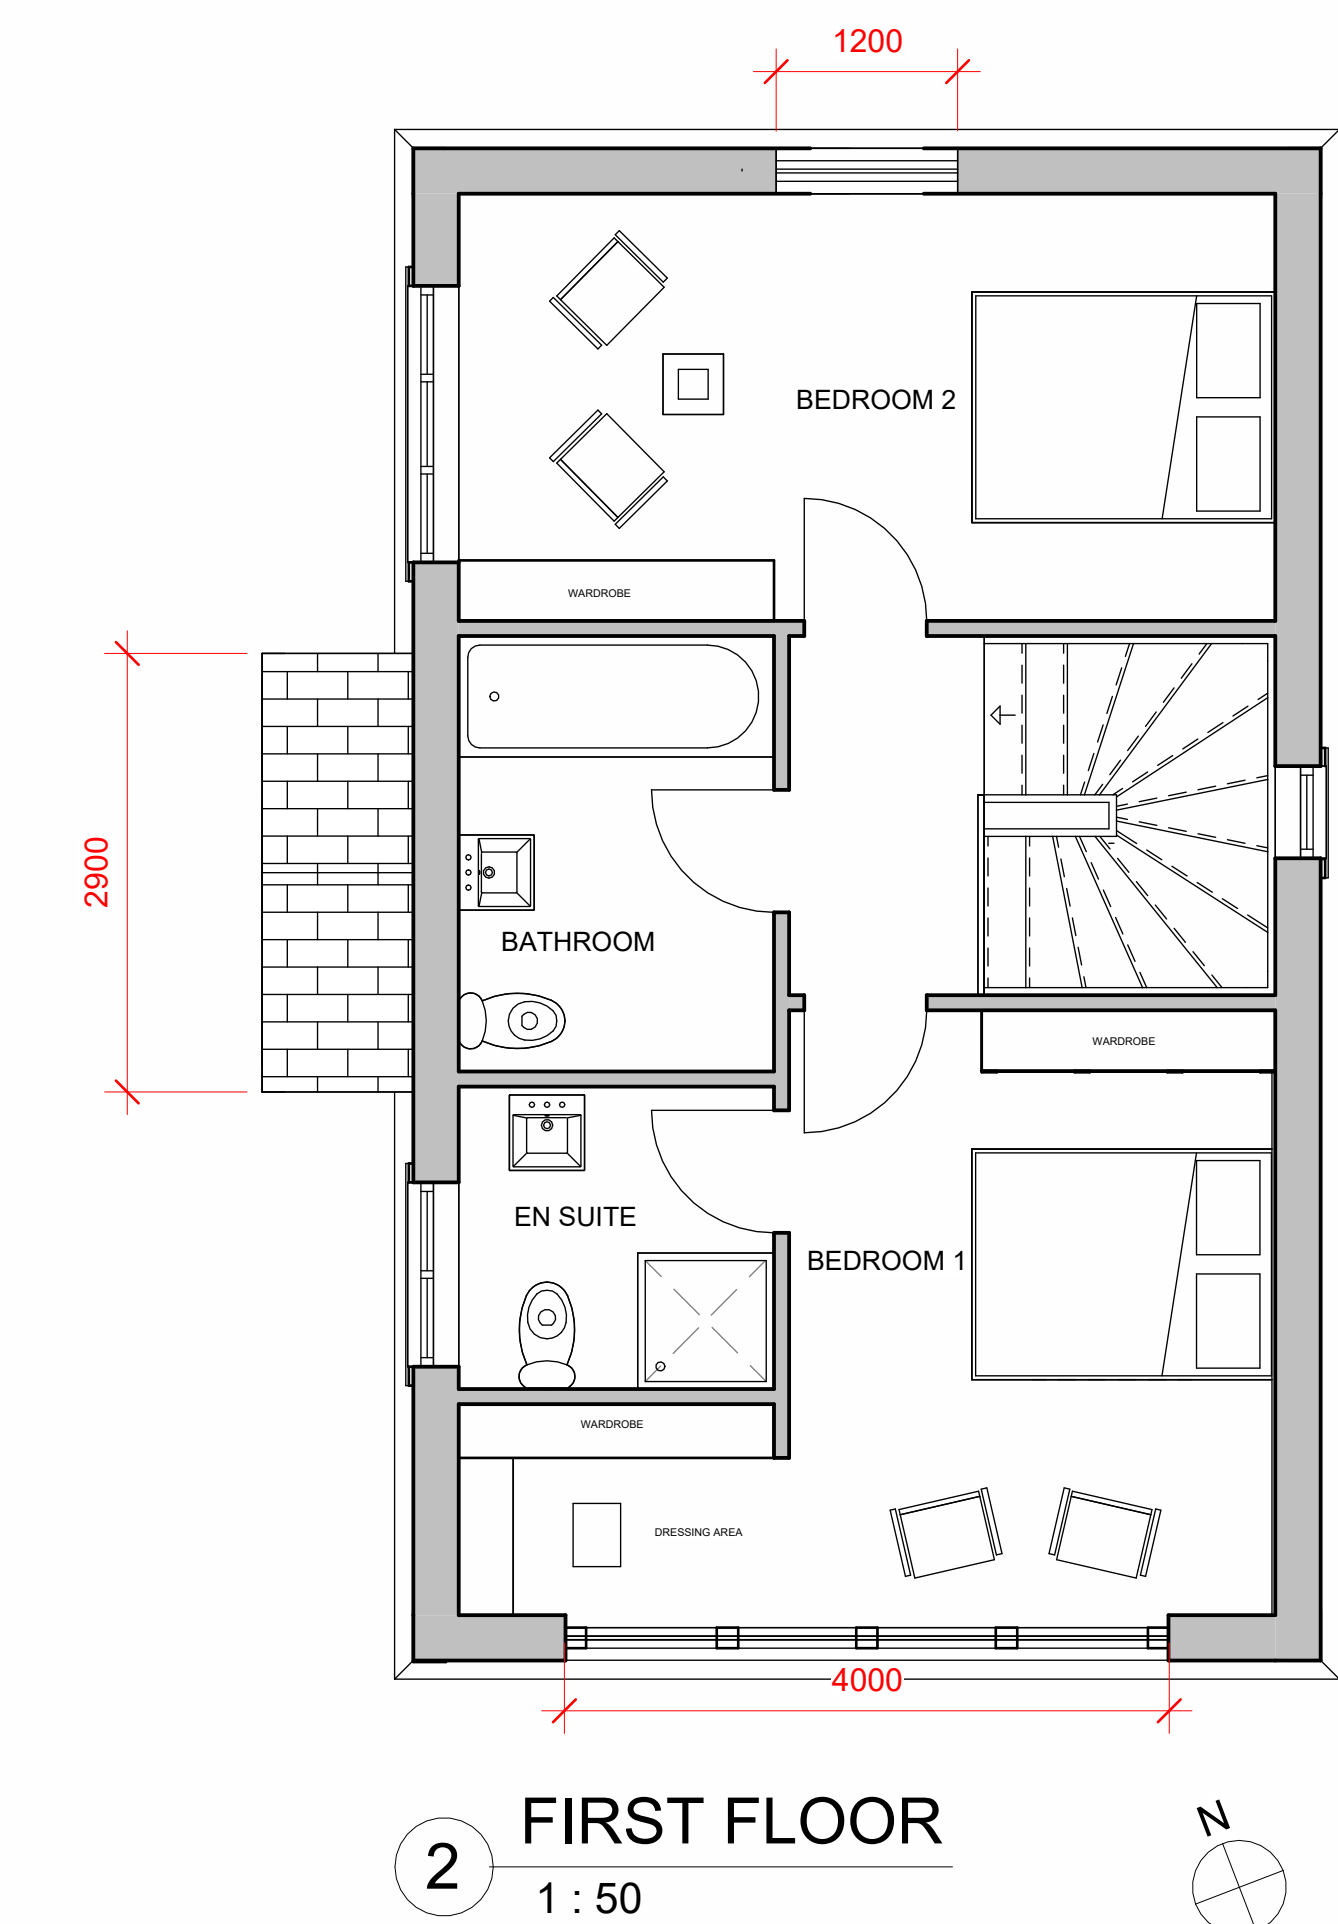
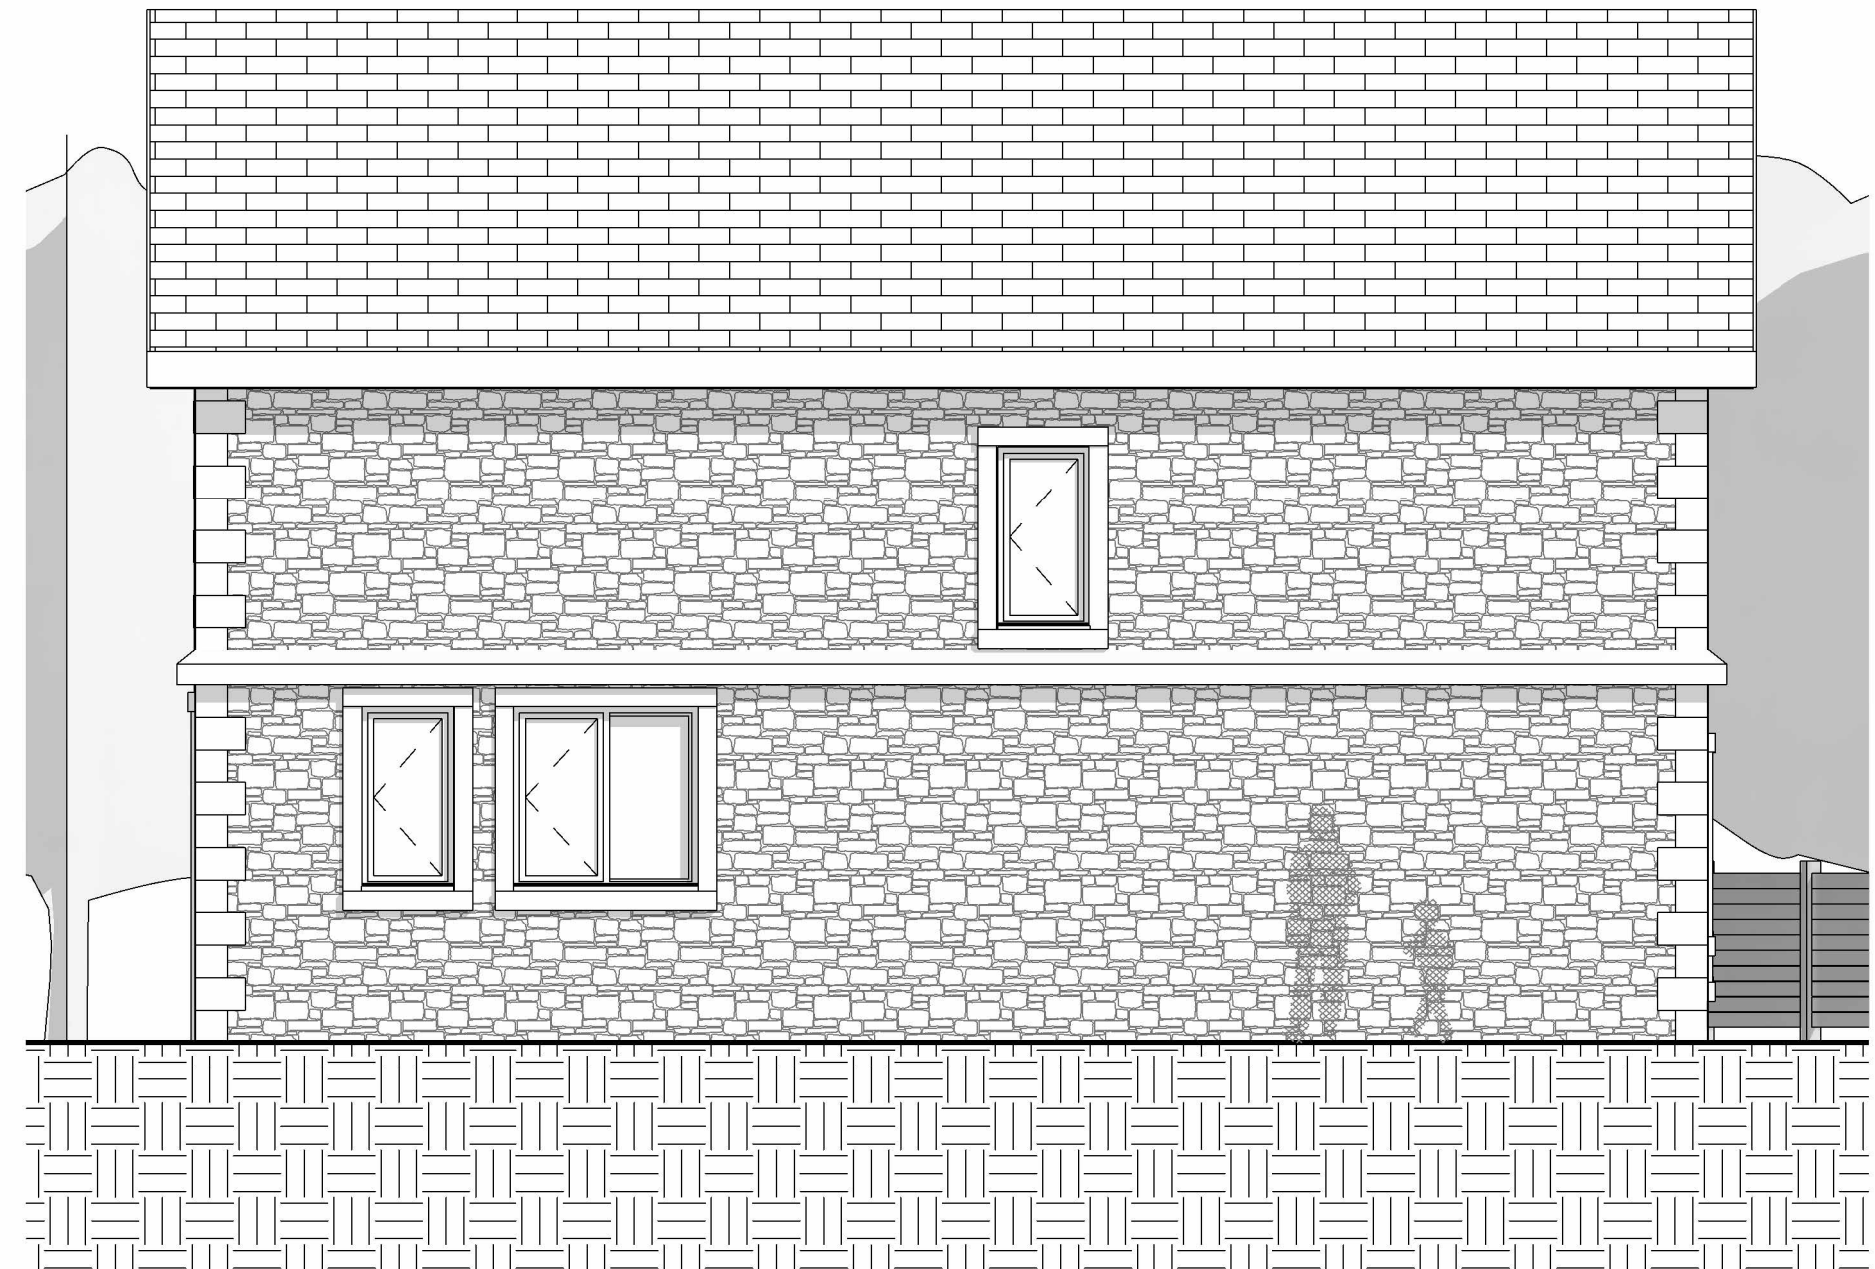


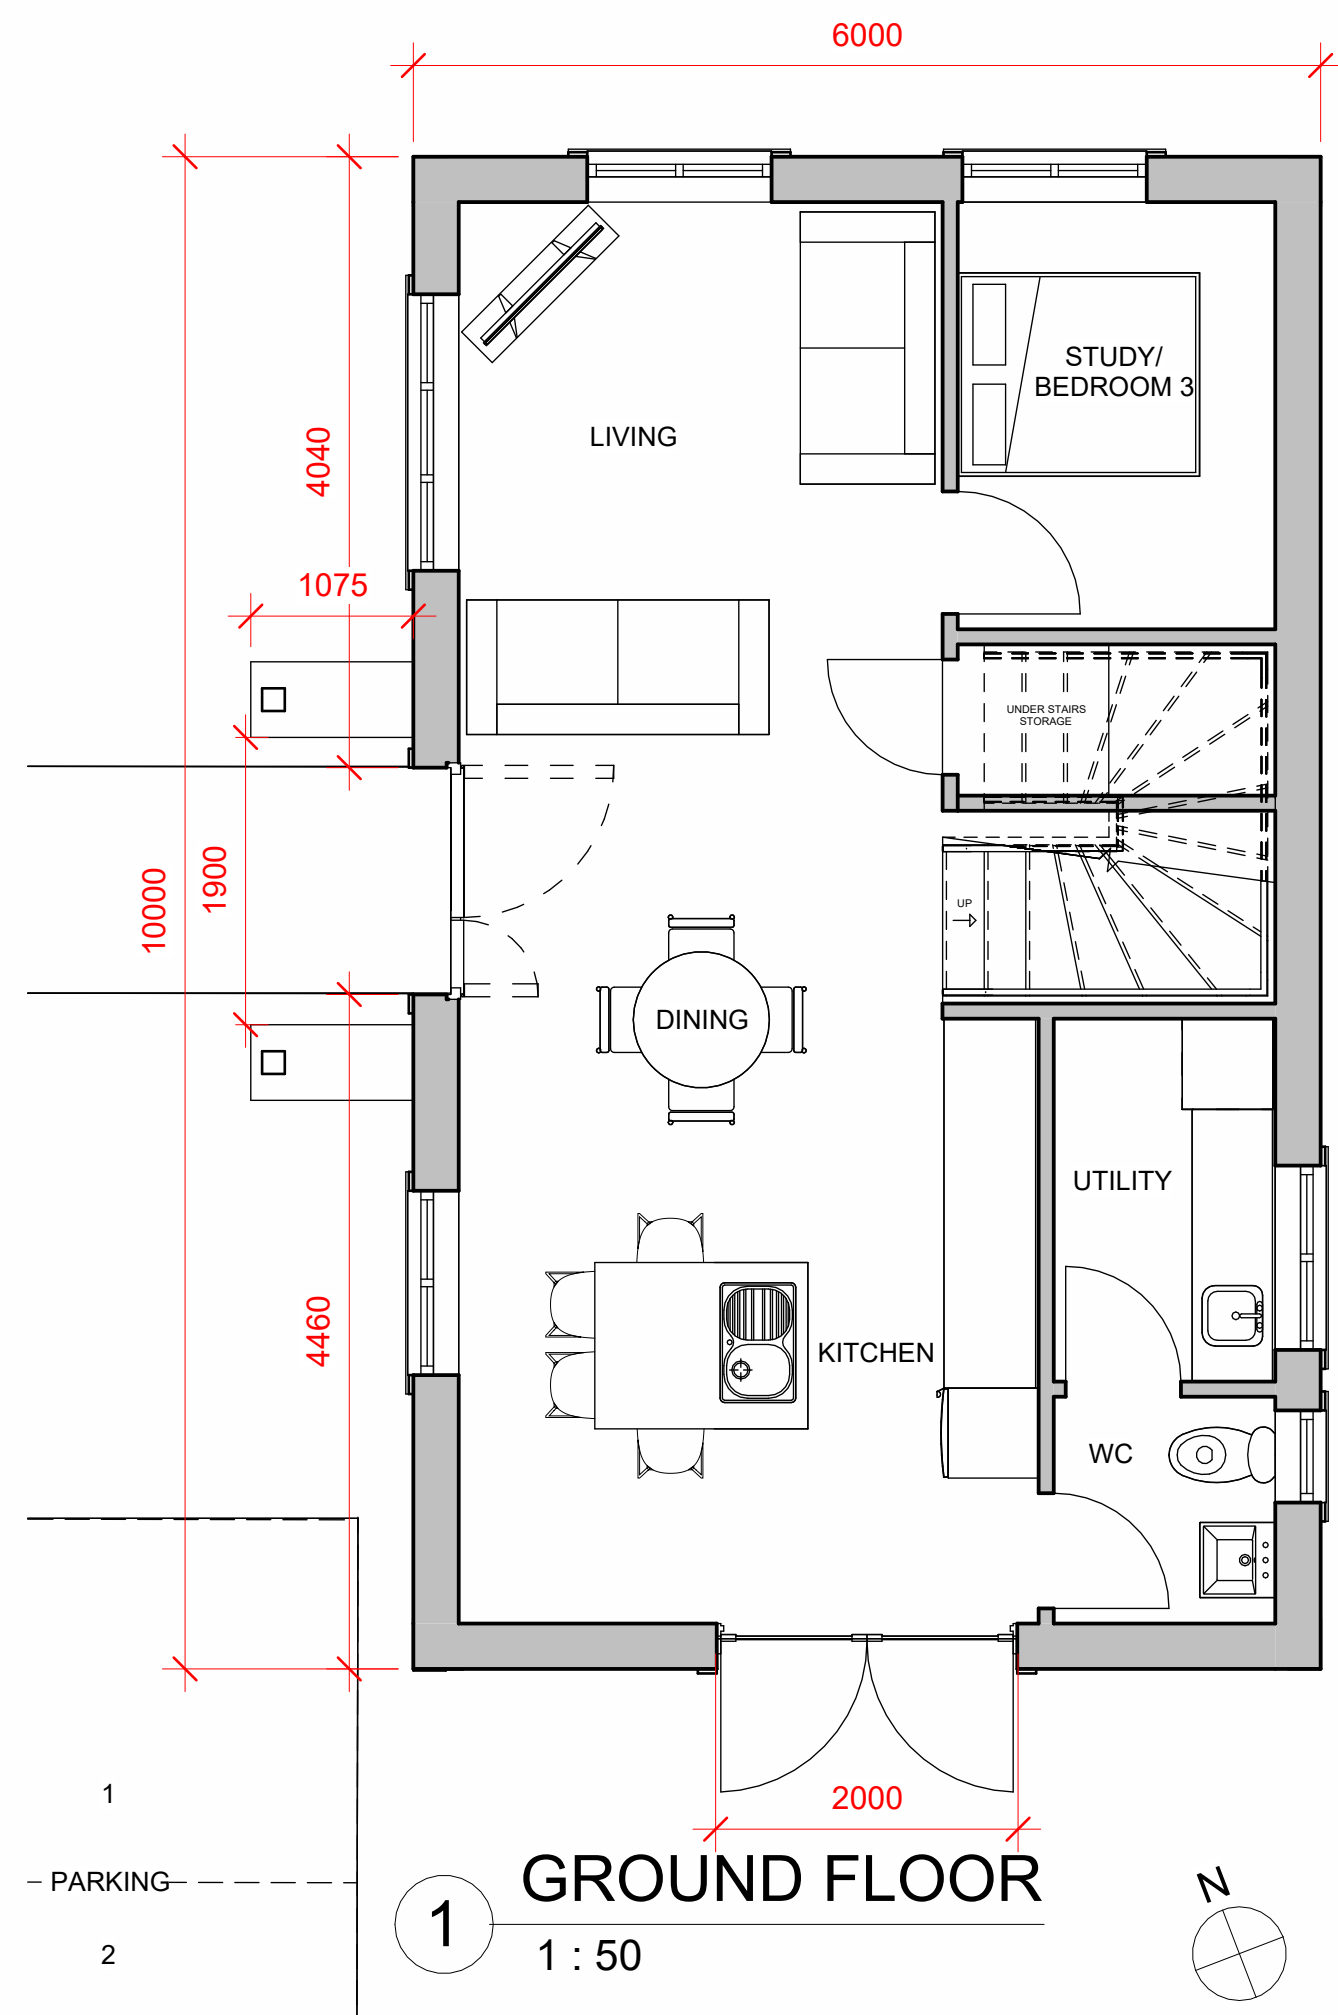

Peter Hitchen
Architects

Marathon House
The Sidings Business Park
Whalley, BB7 9SE

01254 823 885

www.peterhitchenarchitects.co.uk

NOTES:

RANDOM STONE WITH QUOINS FROM
GROUND LEVEL TO 4.3M

STONE STRING COURSE

ALUMINIUM POWDER COATED DOORS AND
WINDOWS

RANDOM COURSED STONE

No.	Description	Date

CLIENT:

CARE OF PETER HITCHEN
ARCHITECTS

PROJECT:

BRAMLEY CROFT, BARROW
HOLIDAY LET

SHEET:
**PROPOSED PLANS &
ELEVATIONS**

Project number PHA 582

Date 26/08/21

Drawn by NF

Checked by PH

A300

Scale 1 : 50

Sheet size A1