


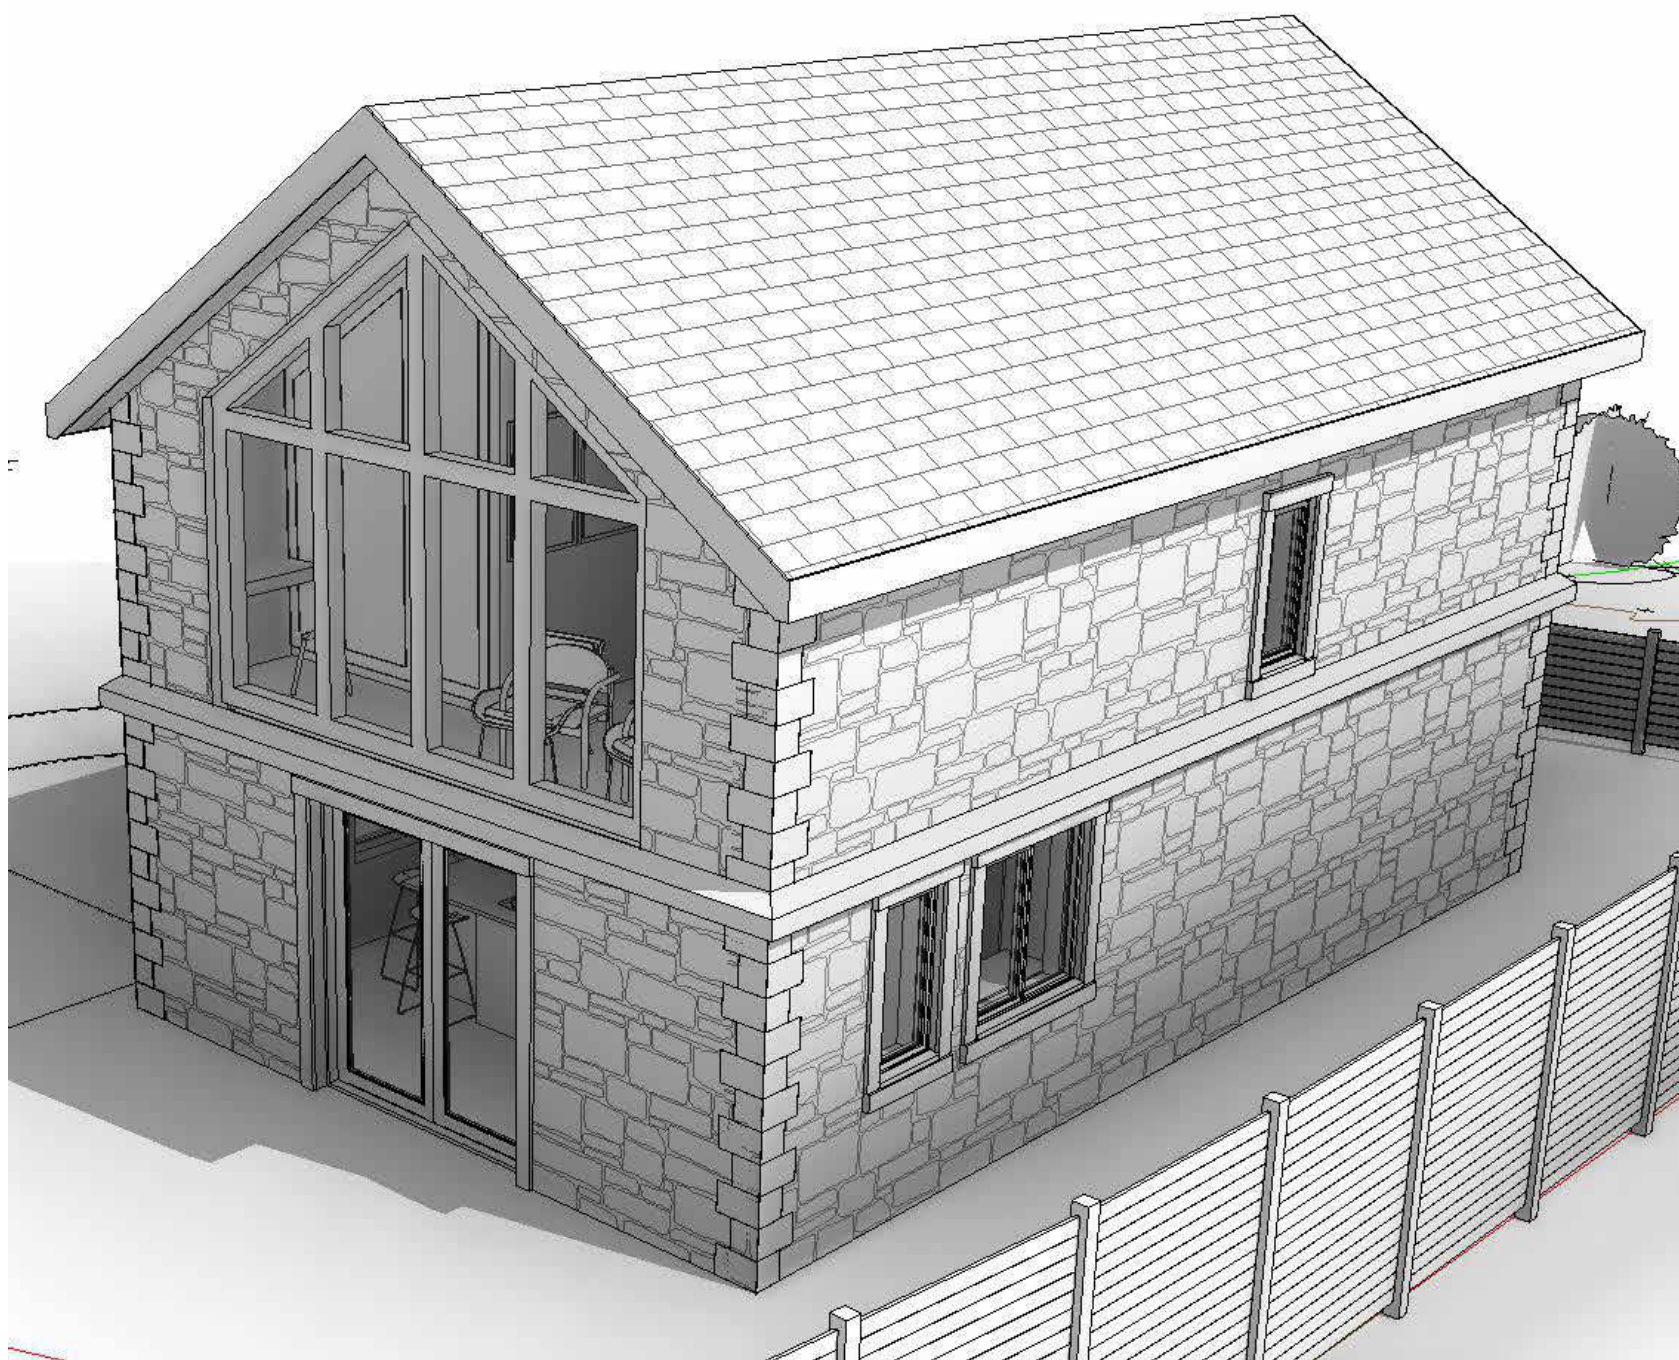


VIEW 1



VIEW 2



VIEW 3

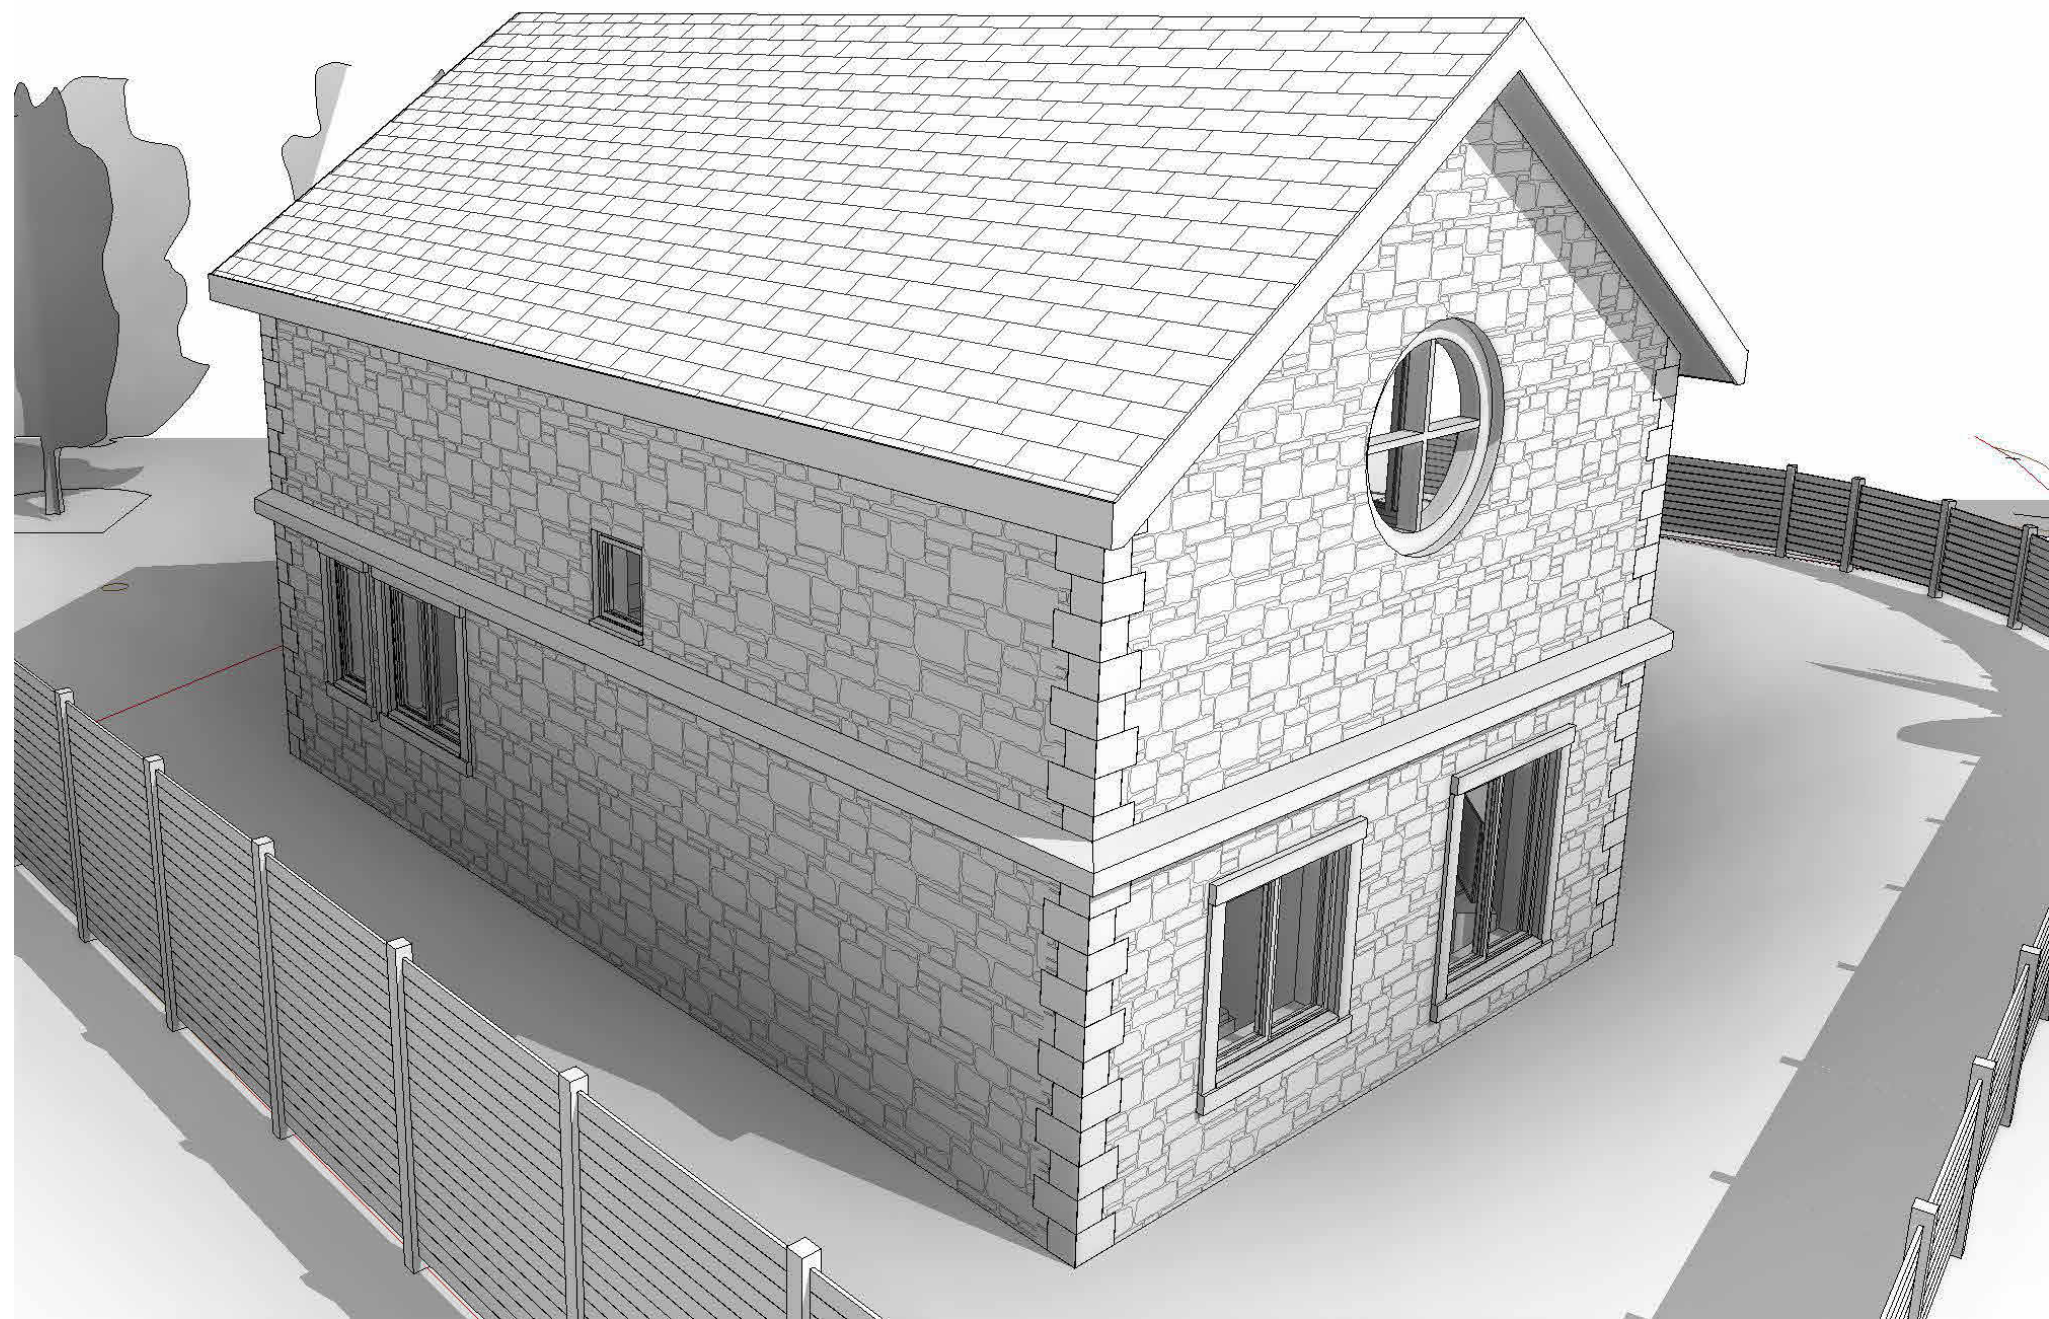

VIEW 4

Peter Hitchen
Architects

Marathon House
The Sidings Business Park
Whalley, BB7 9SE

01254 823 885

www.peterhitchenarchitects.co.uk

NOTES:

No.	Description	Date

CLIENT:

CARE OF PETER HITCHEN
ARCHITECTS

PROJECT:

BRAMLEY CROFT, BARROW
HOLIDAY LET

SHEET:

EXTERNAL VIEWS

Project number	PHA 582
Date	26/08/21
Drawn by	NF
Checked by	PH

A303

Scale	
Sheet size	A1