




This drawing is to be kept in accordance with all relevant Acts, codes, standards and regulations. It is not to be used for any other purpose without the written consent of the author. The author disclaims any liability for any loss or damage, whether direct or indirect, arising from the use of this drawing. The author's name and the name of the author's firm shall be printed on all copies of this drawing.

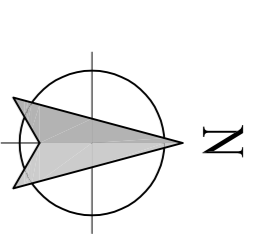

1:500 Scale

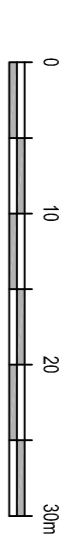

Existing Site Layout  
1:500 Scale

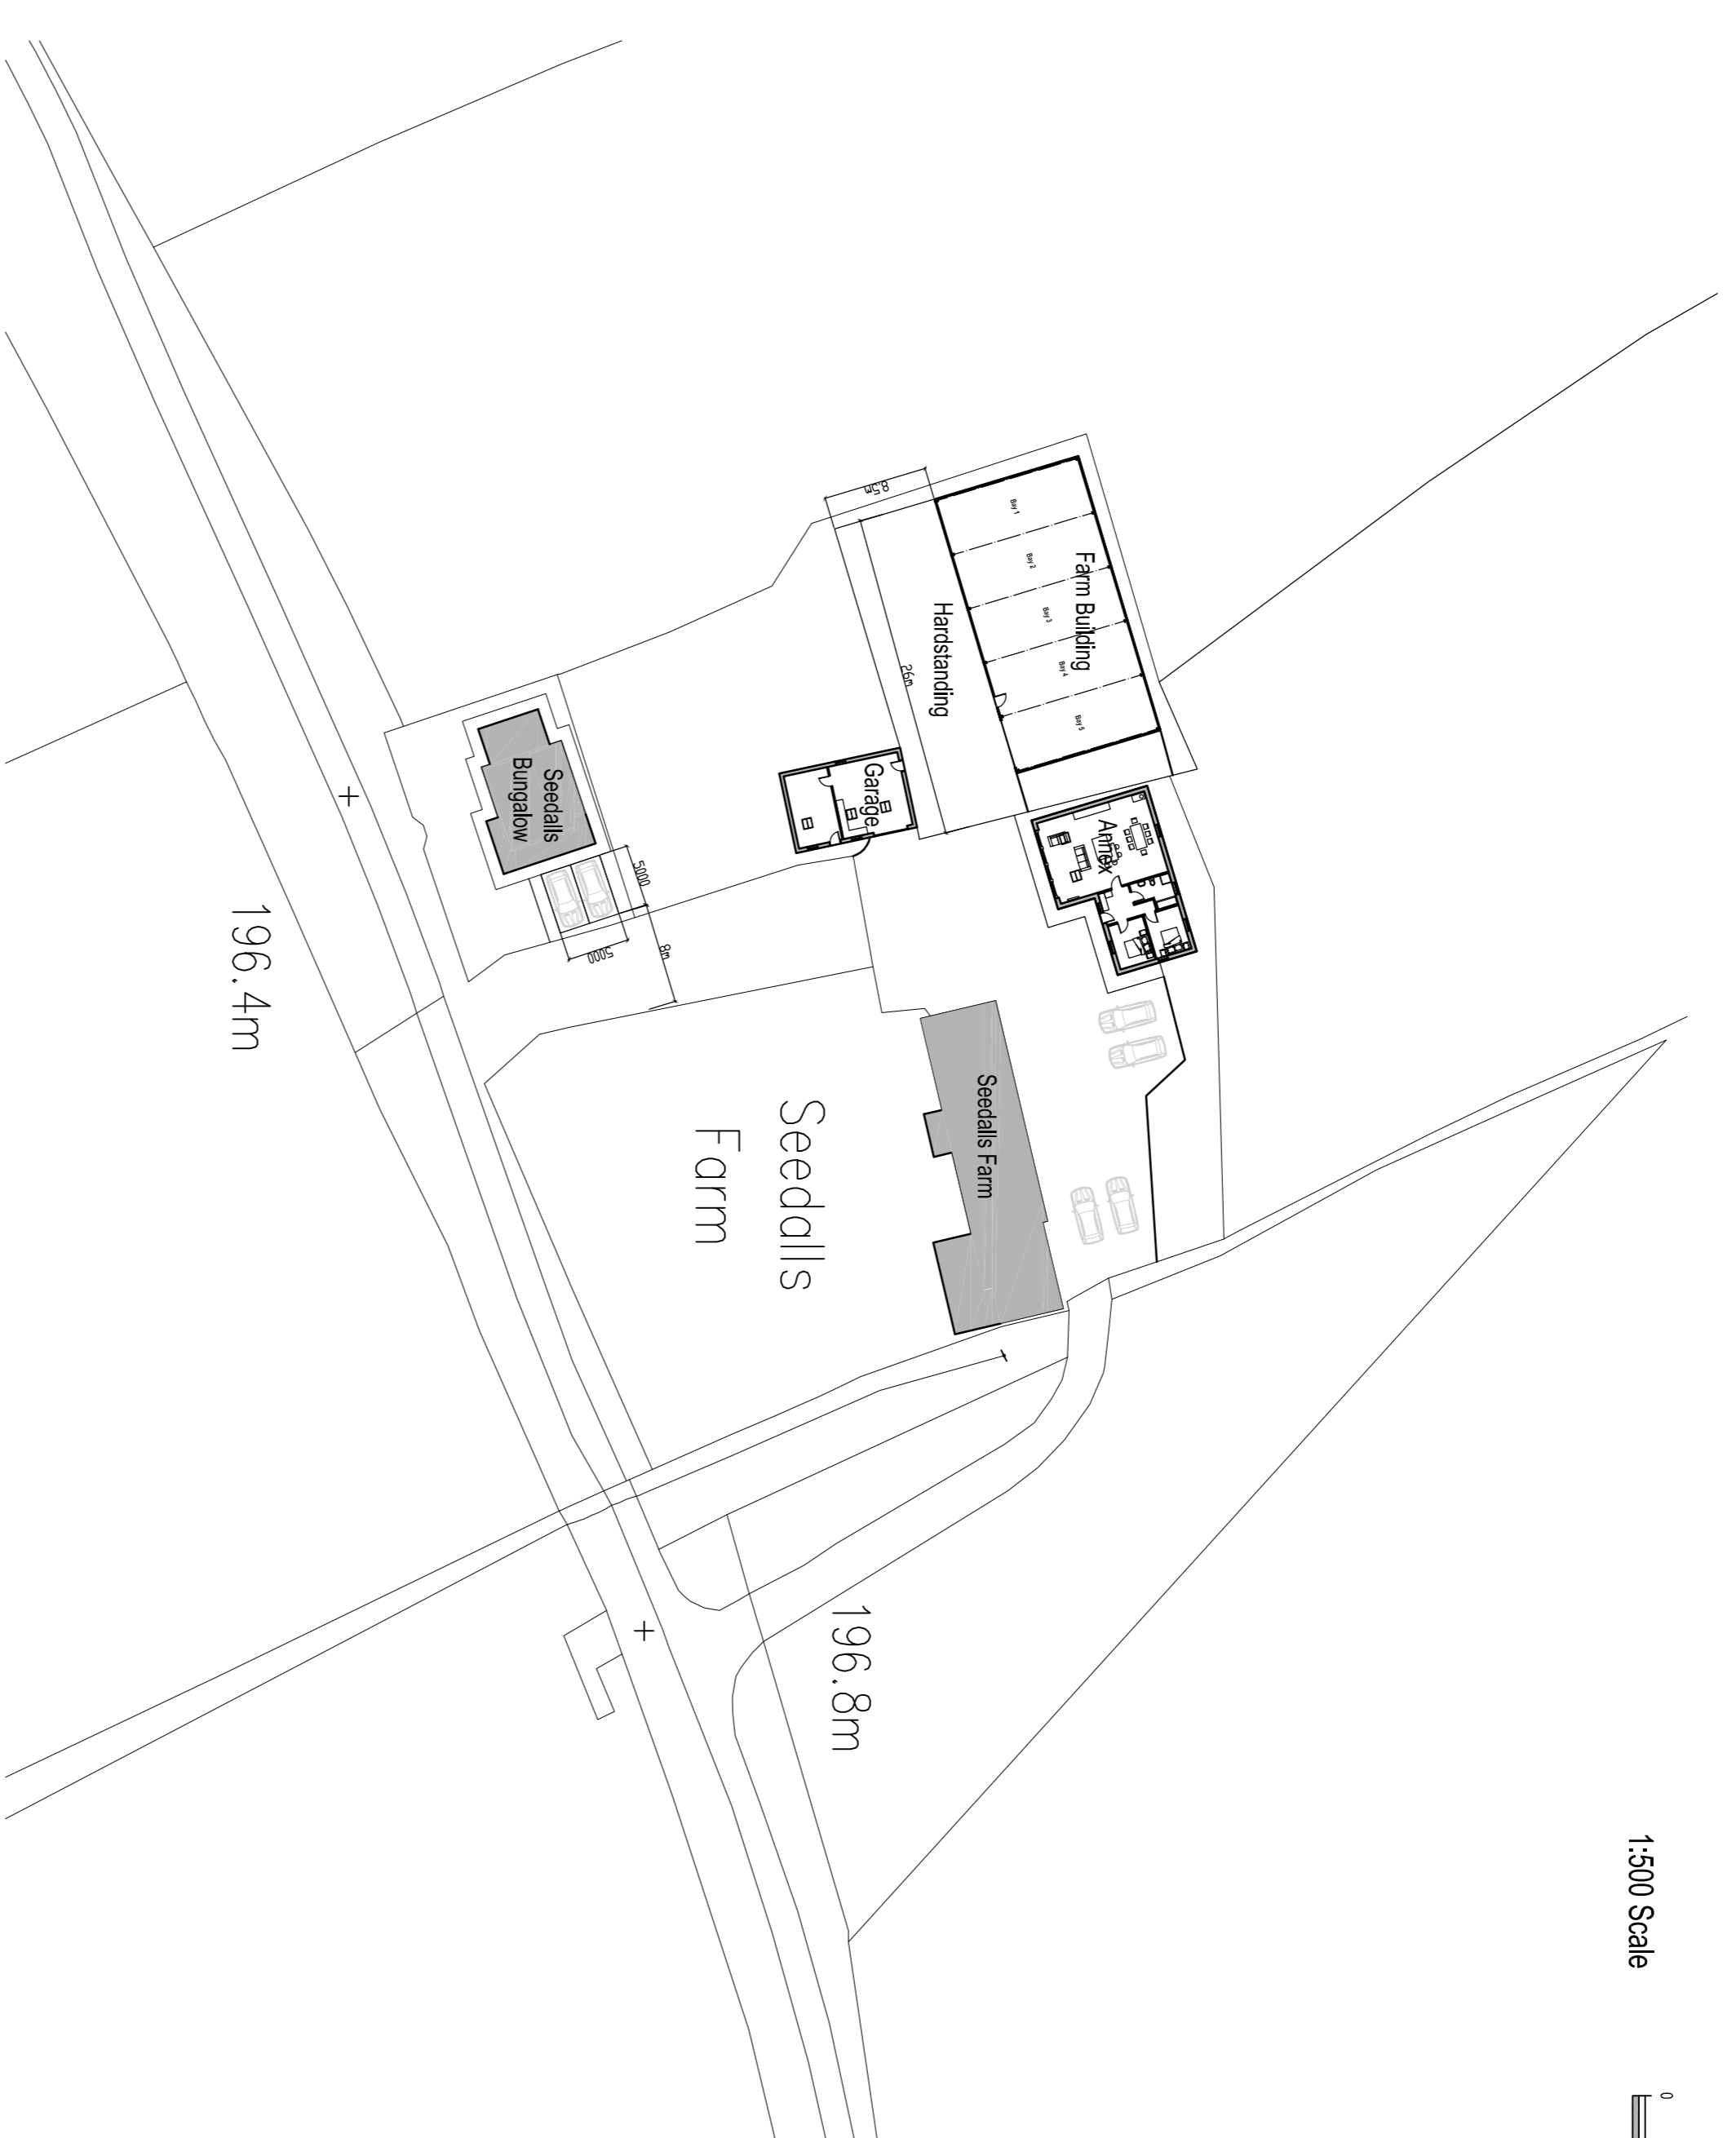

Proposed Site Layout  
1:500 Scale

Client  
Mr and Mrs J Evans

Plot Title  
Seedalls Farm  
Evesham Hall Lane  
West Radford  
BB7 3JG

Project Title  
Seedalls Farmhouse  
Existing and Proposed Overall Site Layout

Scale	Date	Drawn
1:500 @ A1	July 2021	Craig Harrison

**spa** ARCHITECTS  
SUNDERLAND PEACOCK ARCHITECTS LTD  
RIVERSIDE HOUSE, RIVERSIDE, SUDBURY, ESSEX, SS16 5LH  
HALESWATER PARKWAY ROAD, CLIFTON, WILTSHIRE, WILTSHIRE, BA12 9JG  
T: 01292 272000  
F: 01292 272001  
E: info@spaarchitects.co.uk

6320 -P02

REV