



This drawing is to be read in conjunction with all relevant Architect, consultants' and specialists' drawings and specifications. The Architect is to be notified of any discrepancies before proceeding. Do not scale from this drawing. All dimensions and levels are to be checked on site. This drawing is subject to copyright. All work carried out before Planning and Building Permission has been granted is at the contractor/clients risk.

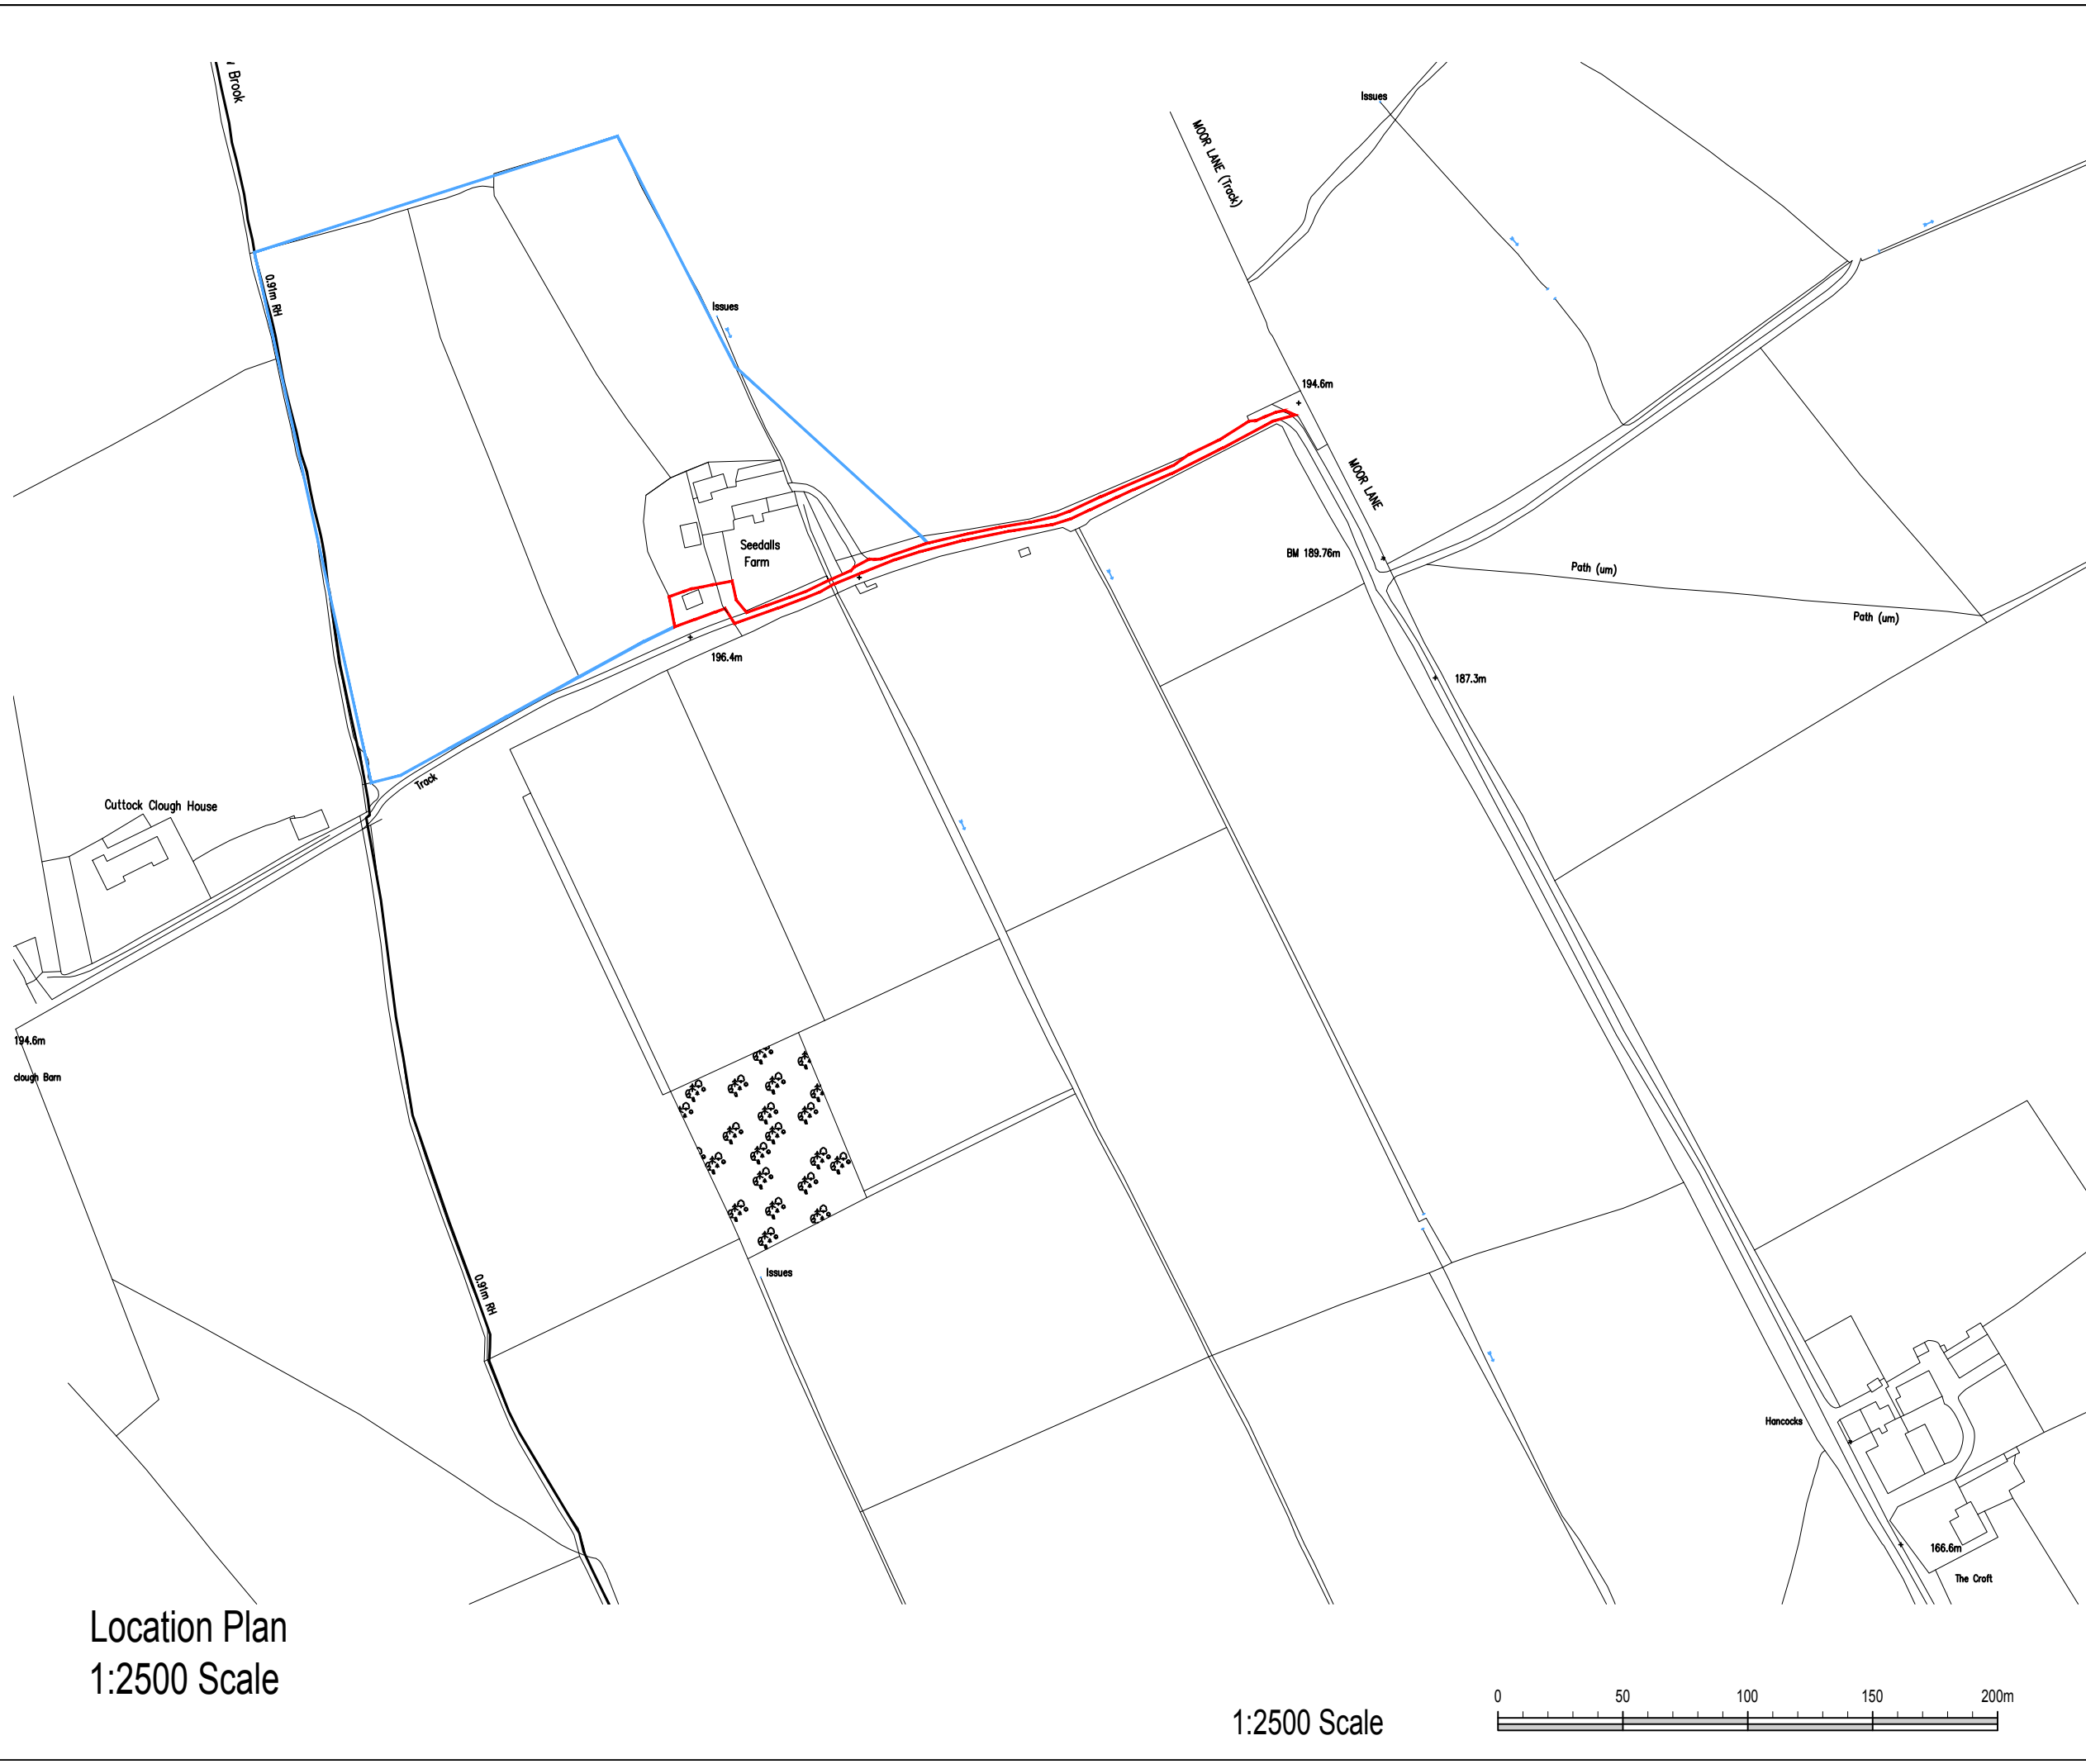

Location Plan
1:2500 Scale

1:2500 Scale

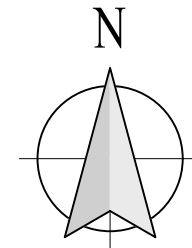

Client
Mr and Mrs J Evans

Job Title
Seedalls Farm
Eaves Hall Lane
West Bradford
BB7 3JG

Drawing Title
Seedalls Farmhouse
Site Location Plan - Seedalls Bungalow

Scale 1:2500 @ A3	Date July 2021	Drawn Craig Harrison
----------------------	-------------------	-------------------------

spa
ARCHITECTS
SUNDERLAND PEACOCK & ASSOCIATES LTD.
HAZELMERE, PIVILICO ROAD, CLITHEROE
LANCASHIRE, BB7 2AG
T 01200 423178 F 01200 427328
E info@sunderlandpeacock.com
www.sunderlandpeacock.com

6320 -L02