
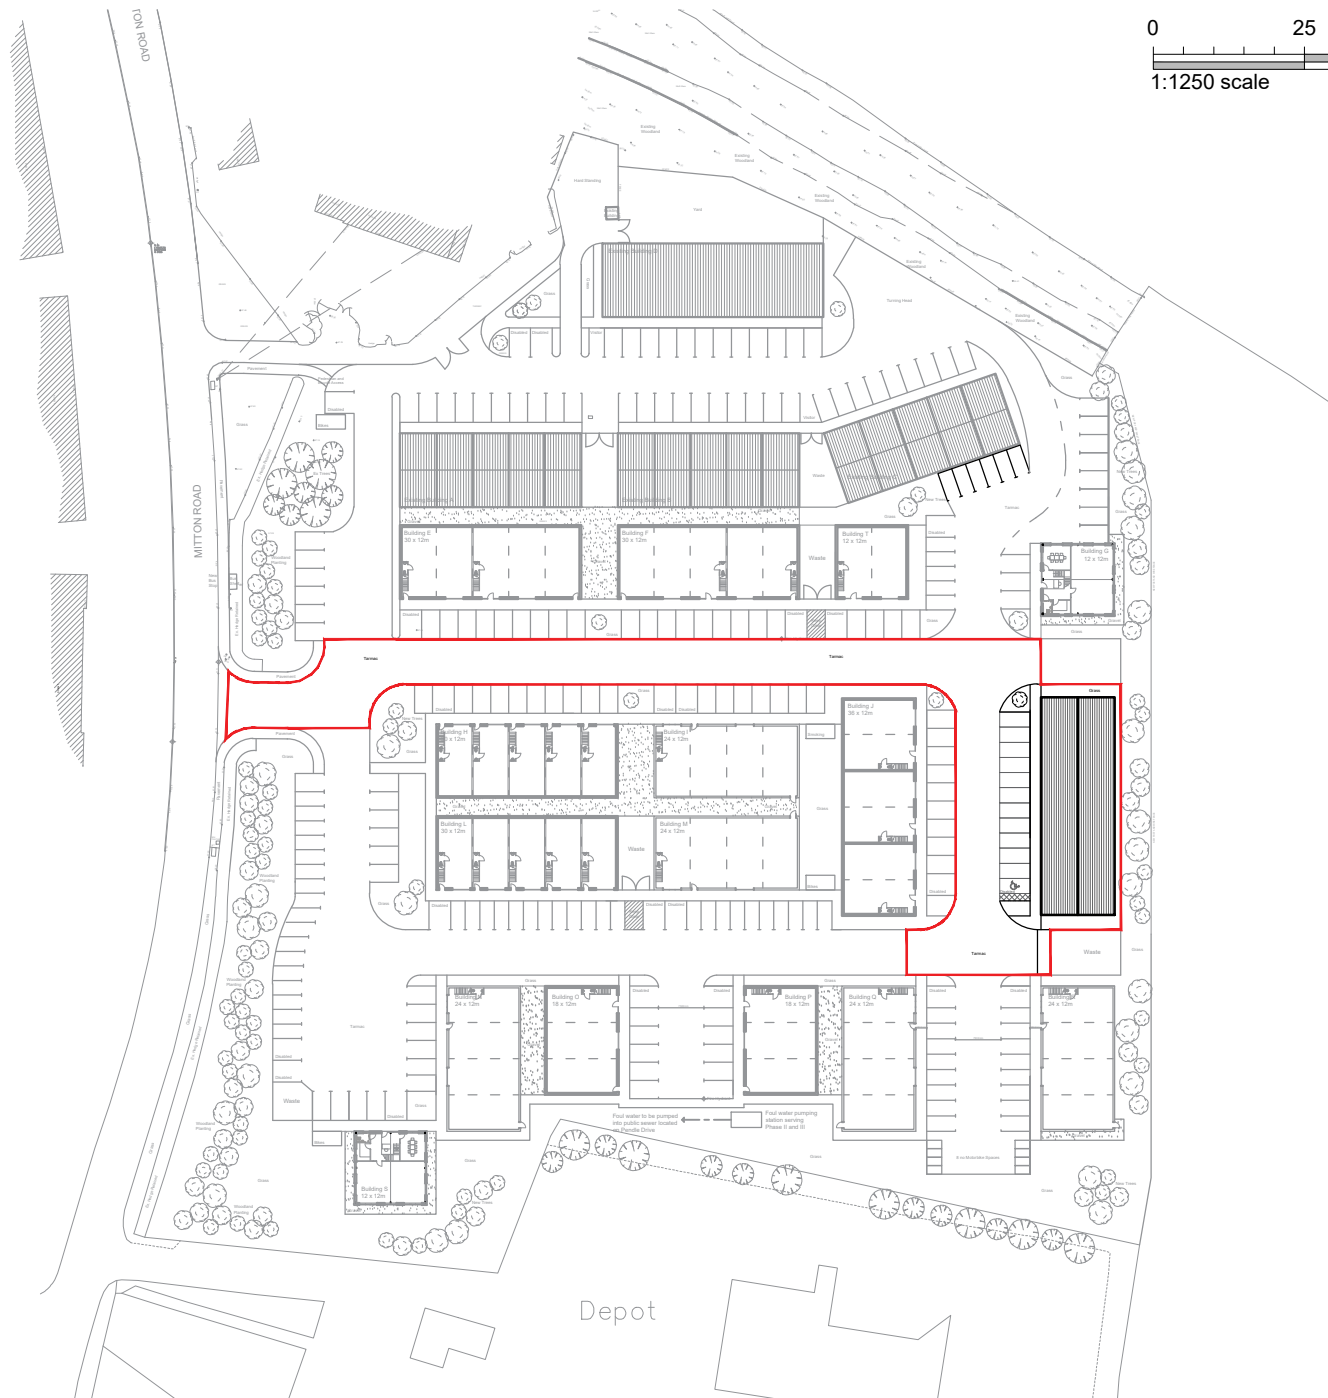
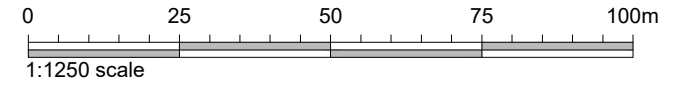


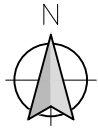

LOCATION PLAN SCALE 1:1250

Client Lanx Shoes Ltd		
Job Title Proposed Alterations to Building K Mitton Road Business Park Whalley		
Drawing Title Location Plan		
Scale 1:1250 @ A4	Date July 2021	Drawn BWT
 SUNDERLAND PEACOCK ARCHITECTS SUNDERLAND PEACOCK & ASSOCIATES LTD. HAZELMERE, PIMLICO ROAD, CLITHEROE LANCASHIRE, BB7 2AG T 01209 423178 F 01209 427328 E info@sunderlandpeacock.com www.sunderlandpeacock.com		
6429 -P02		REV -