


3/2021/0891

SKETCH PLAN OF REAR OF PARK HOUSE
NOT TO SCALE

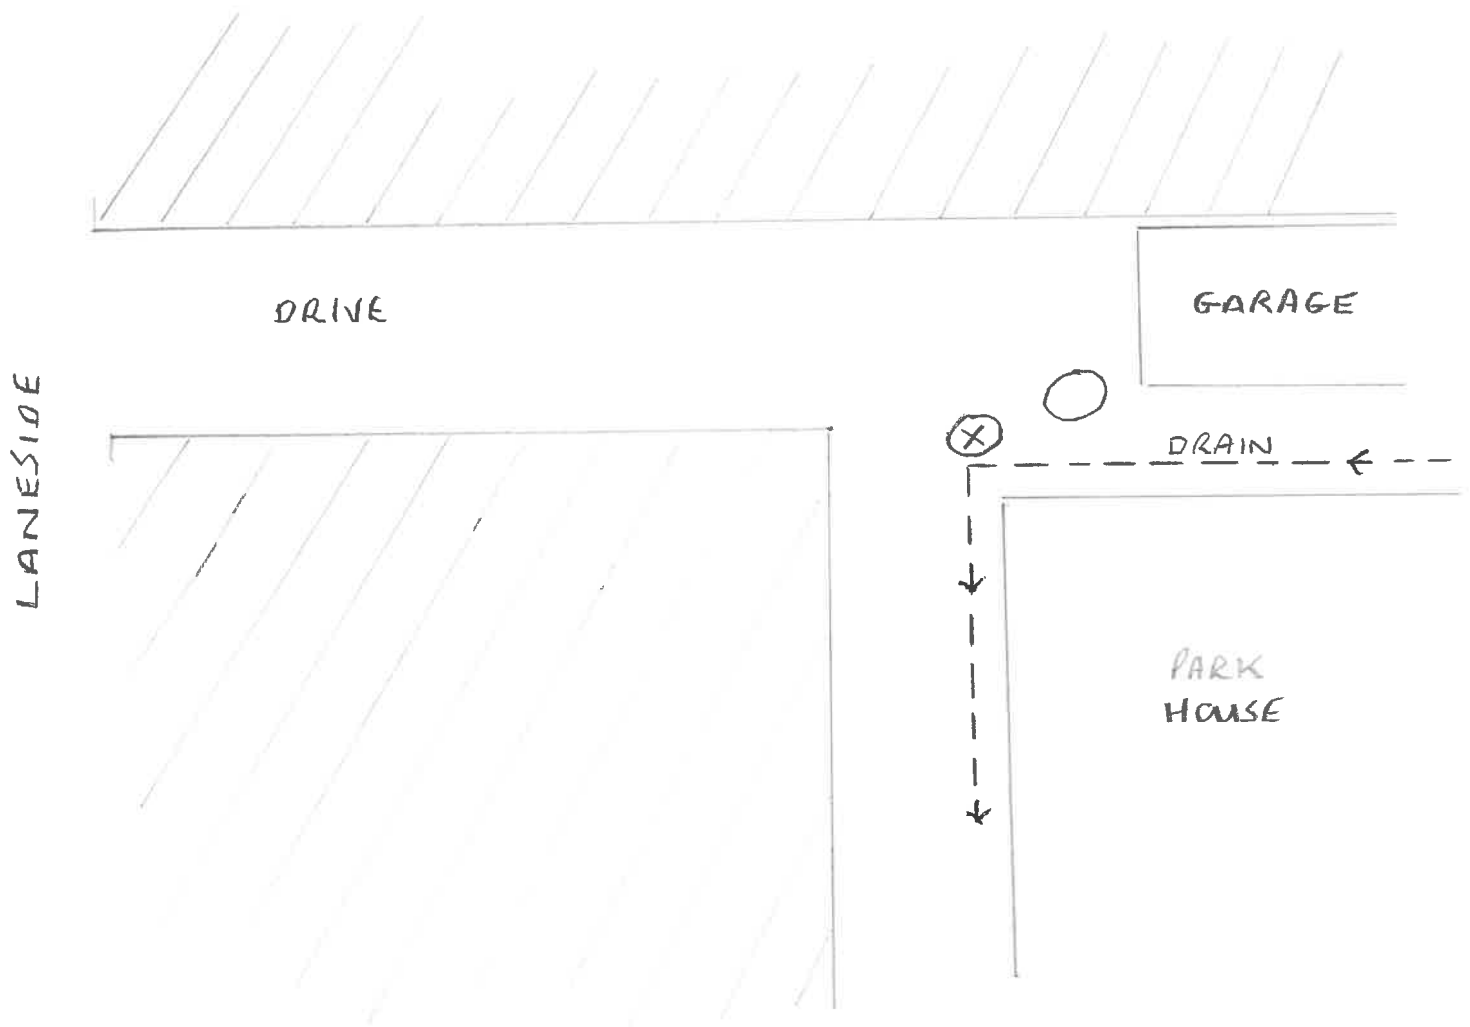

X SILVER BIRCH PLANTED IN STONE CIRCLE

/// ADJACENT PROPERTIES / LAND