


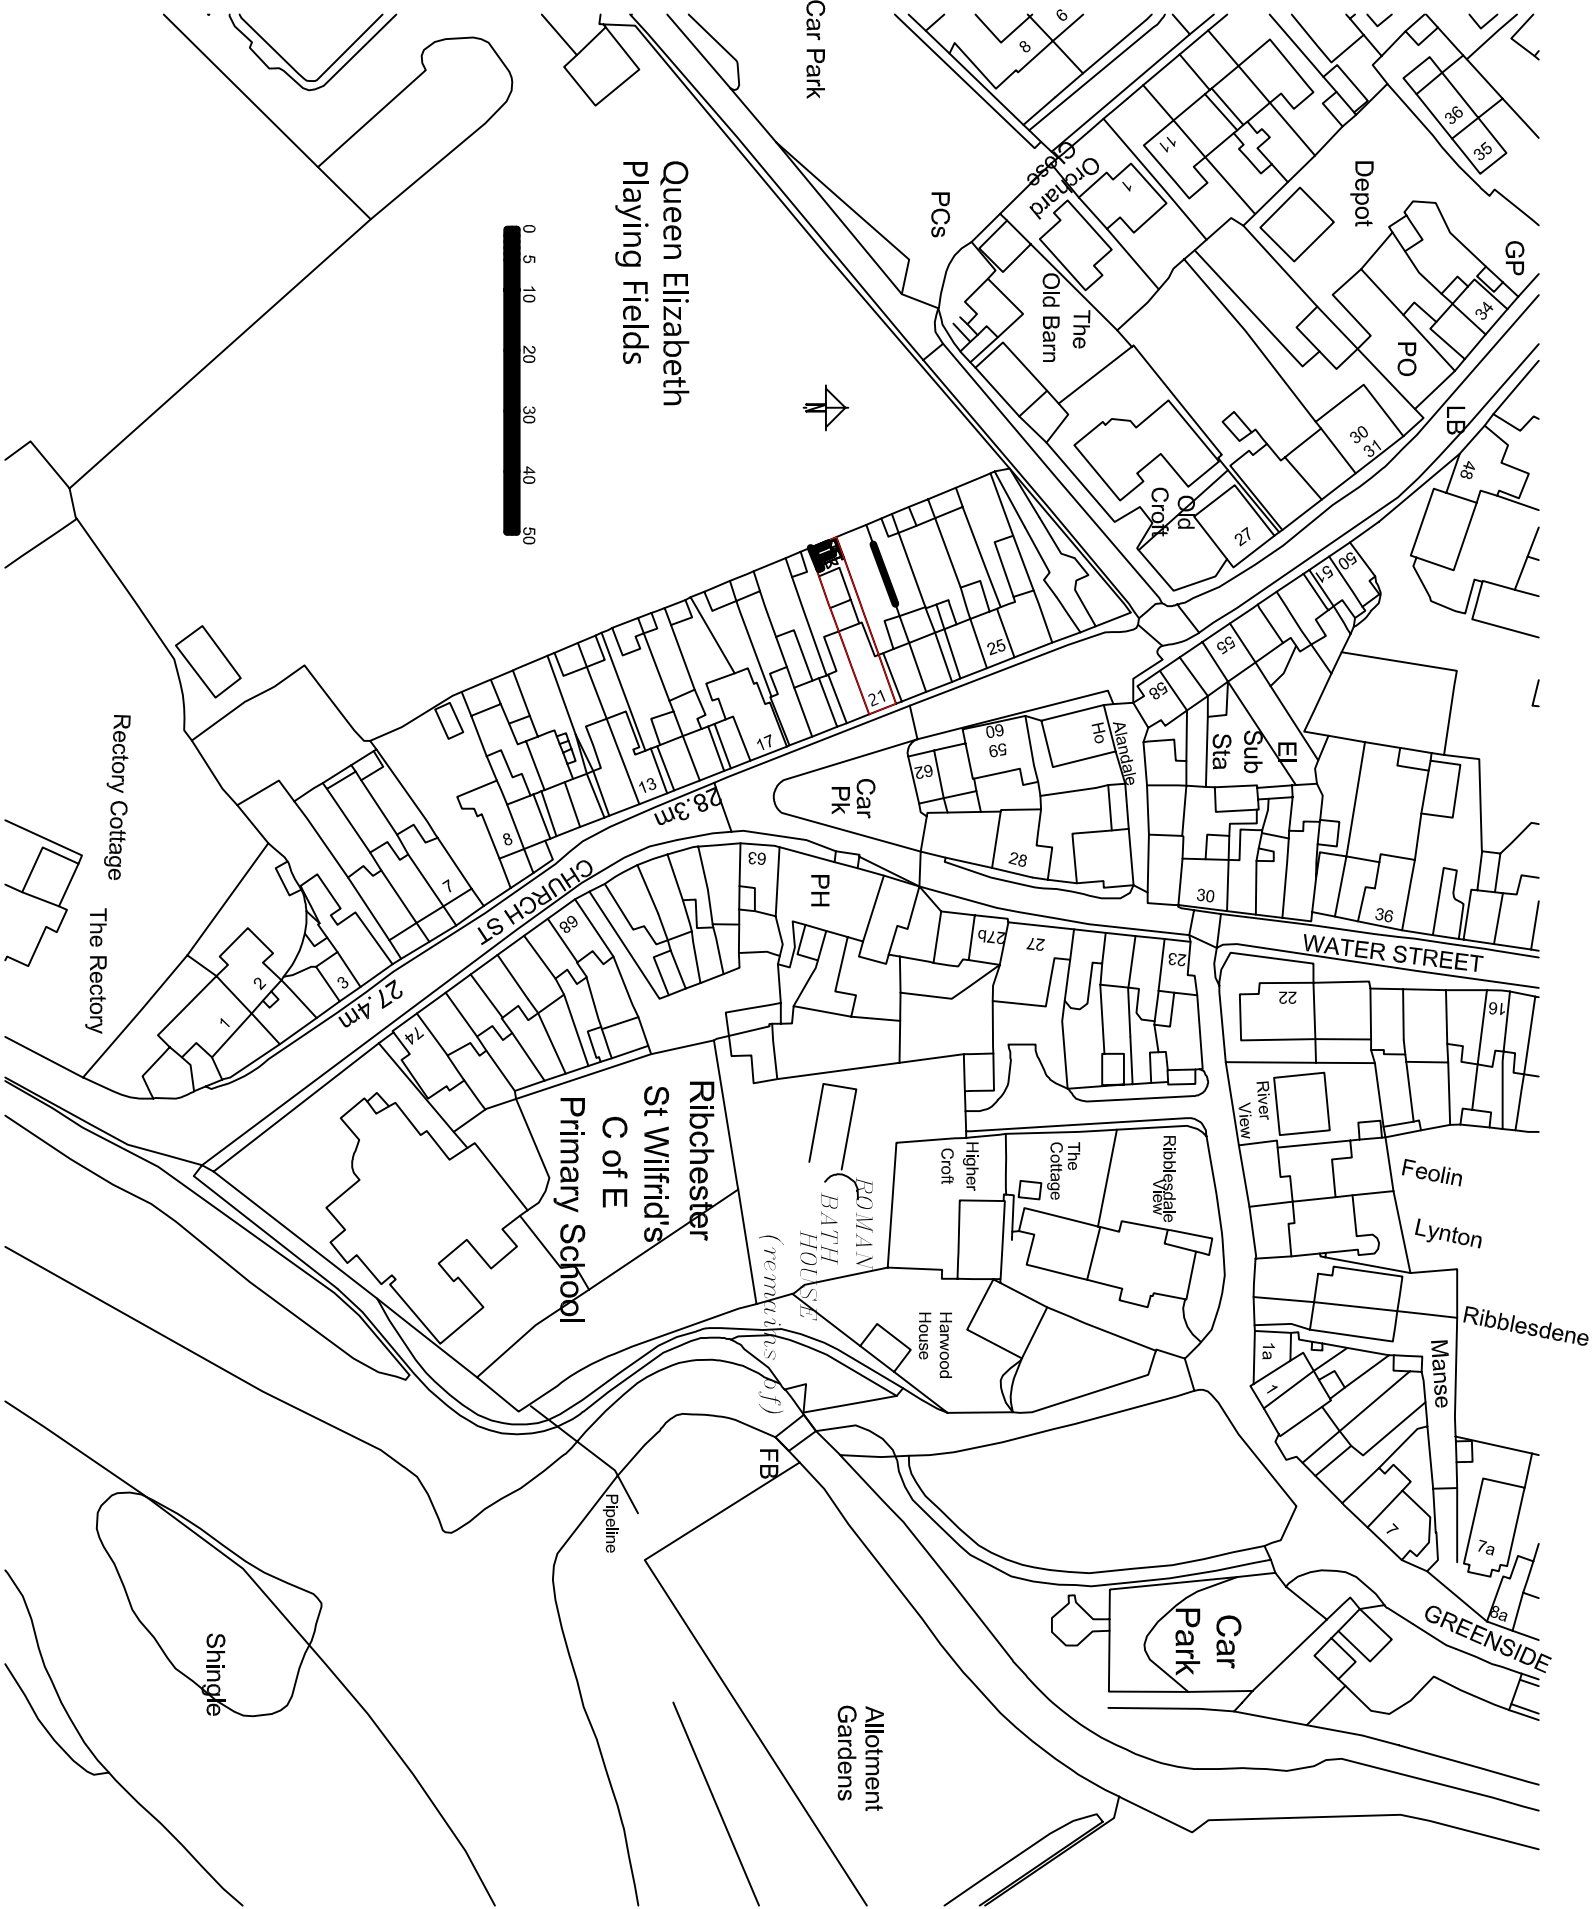

Ordnance Survey, (c) Crown Copyright 2021. All rights reserved. Licence number 100022432

PROPOSED



T: 07909119580 E: enquiries@rpcd.co.uk W: www.rpcd.co.uk
Company No: 5296515 VAT Reg General Practice No: 529597

Client: **Mr James Porter**

Project Details: **21 Church Street, Ribchester**

Title: **Location Plan**

Scale/Sheet	Drawn at	Project Stage	Rev
1:1250	20111704	Planning	-
@ A3	RC	Planning	

© This Copyright of this drawing is retained in full by R P C Architectural Design Ltd. All rights are reserved. No part of this drawing may be reproduced, stored in a retrieval system, or transmitted in any form or by any means, electronic, mechanical, photocopying, recording, or by any information storage and retrieval system, without prior written permission from R P C Architectural Design Ltd. This drawing is for the sole use of the client and is not to be used for any other purpose. All discrepancies are to be referred to the client.