


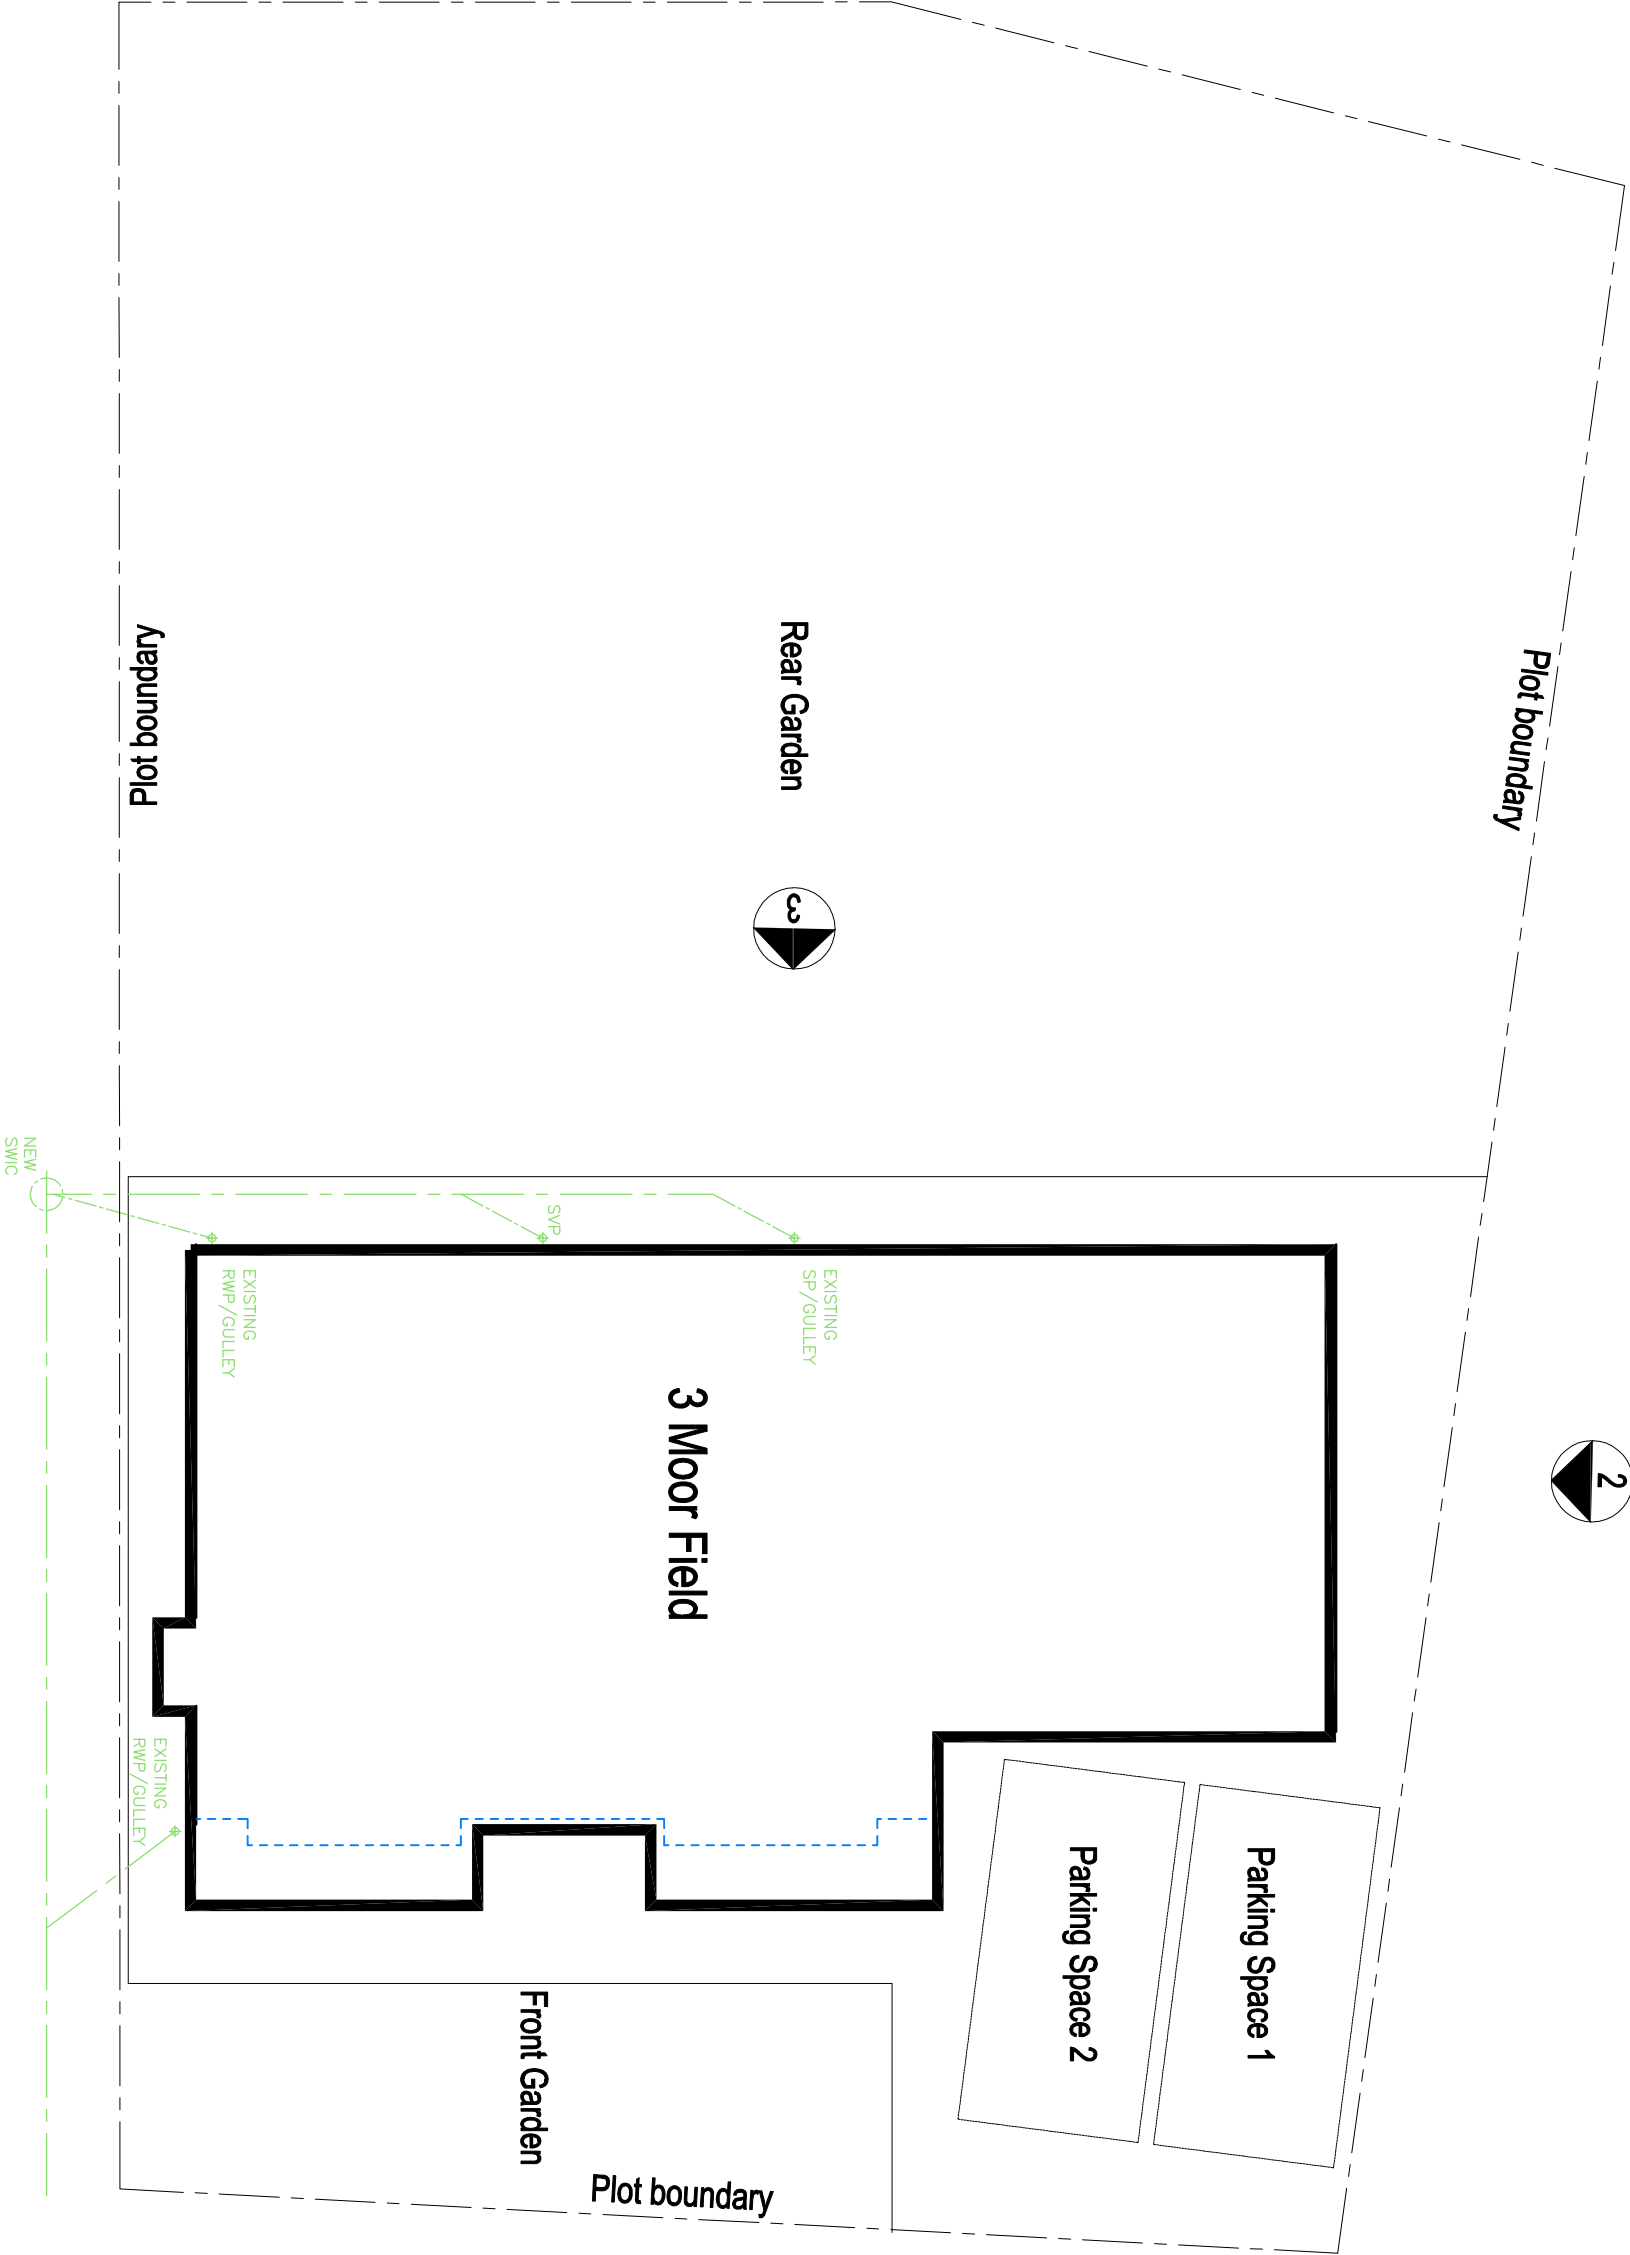

qww+q architects Private Residential Housing Commercial Conservation Domestic Tel: 01254 485848 Email: info@qwwarchitects.com Web: www.qwwarchitects.com The Annex Lowerfield Farm Lowerdown Lewes BN8 6QA  Architects Registration Board	Client	MR_M_SEERY	Scale	1:100	Sheet Size	A3	Job Number	21-001	Drawn By	AW	Checked	AW
	Project	3_MOOR_FIELD WHALLEY	Drawing Title	PROPOSED_SITE_BLOCK PLAN	Drawing Status	PLANNING	Drawing Number	PL/05	Revision	B	Print Date	AUG_2021