


EXISTING STREET SCENE

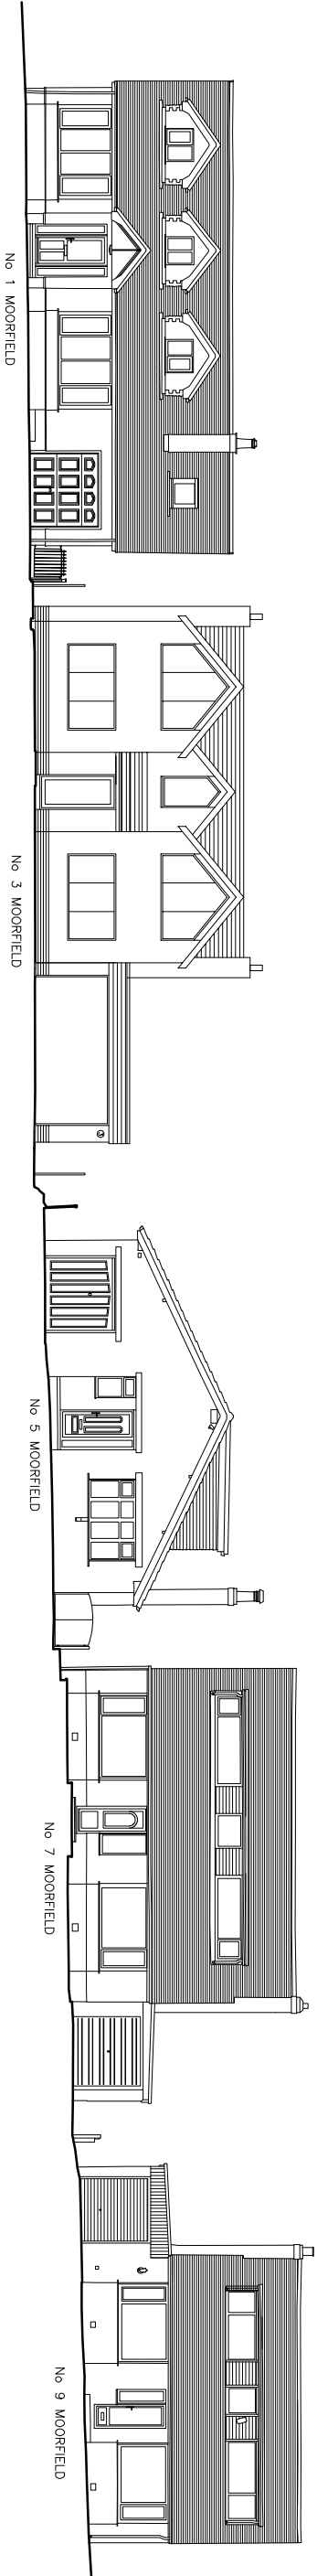

PROPOSED STREET SCENE

qww+q architects The Annex Lowerfold Farm Oswoldtwistle B354QA Tel: 01254 483848 Email: info@qww-architects.com Web: www.qww-architects.com Private Residential Housing Commercial Conservation Domestic Architects Registration Board			Client MR_M_SEERY		Scale 1:100		Sheet Size A3		Job Number 21-001		Drawn By AW		Checked AW	
Project 3_MOOR_FIELD WHALEY			Drawing Title PROPOSED_STREET SCENES		Drawing Status PLANNING		Drawing Number PL/08		Revision B		First Issue AUG_2021			

©qww architects Ltd 2020 | This Drawing is to be used in conjunction with all other project associated drawings and documents. Do not scale from this drawing. Reproduction of this drawing without written permission from qww architects is prohibited. No drawing is copyright in the property of qww architects, Ltd