

NOTES:

No.	Description	Date

CLIENT:

Mr Reddy

PROJECT:

Proposed rear extension to 12
Beech Drive, Calderstones Park,
Whalley

SHEET:

PROPOSED
ELEVATIONS

Project number PHA/623

Date 26/08/2021

Drawn by JD

Checked by PH


A2.2

Scale 1 : 50


Sheet size A1




PROPOSED SOUTH
1 : 50

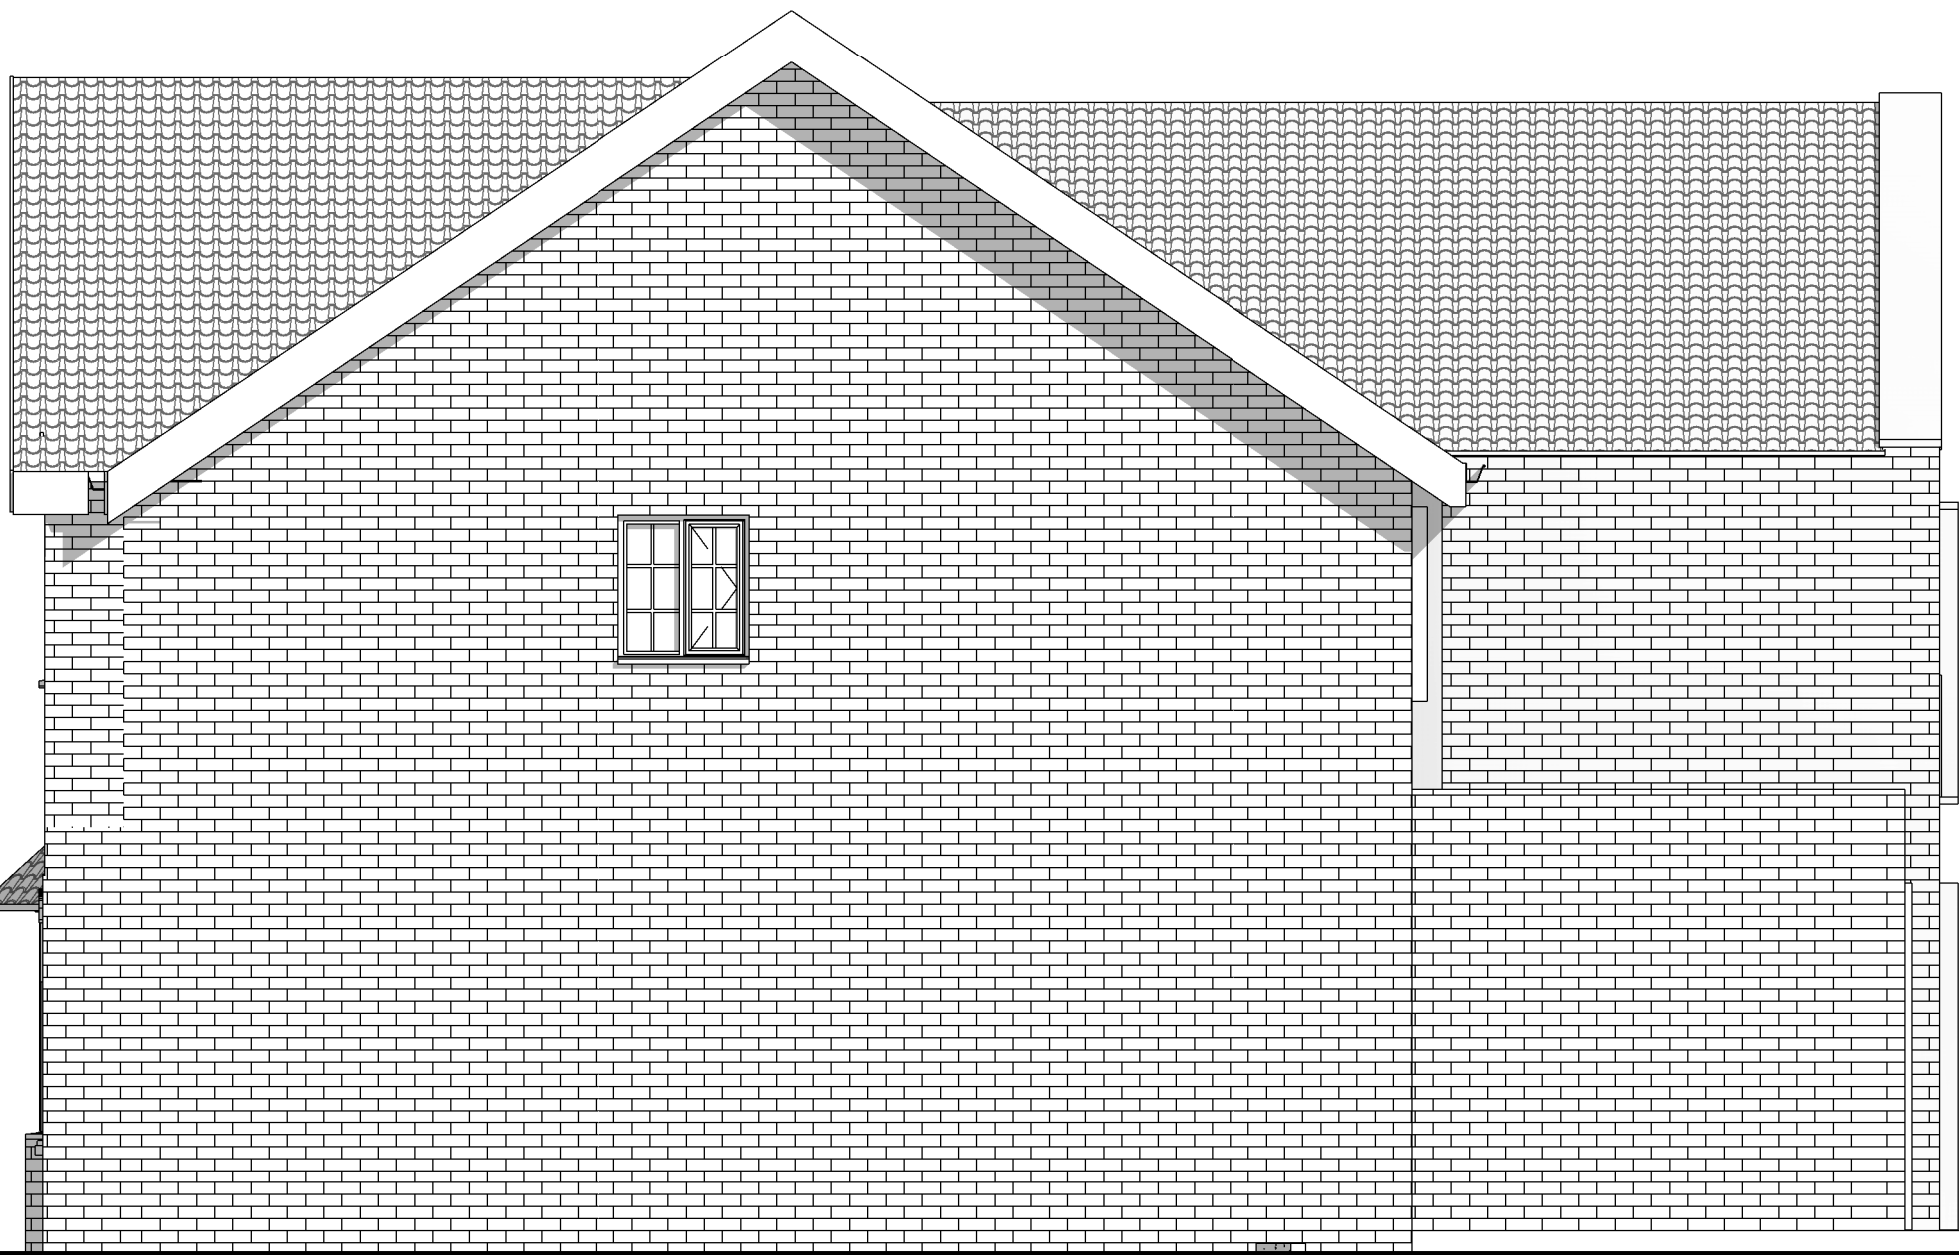

PROPOSED EAST
1 : 50

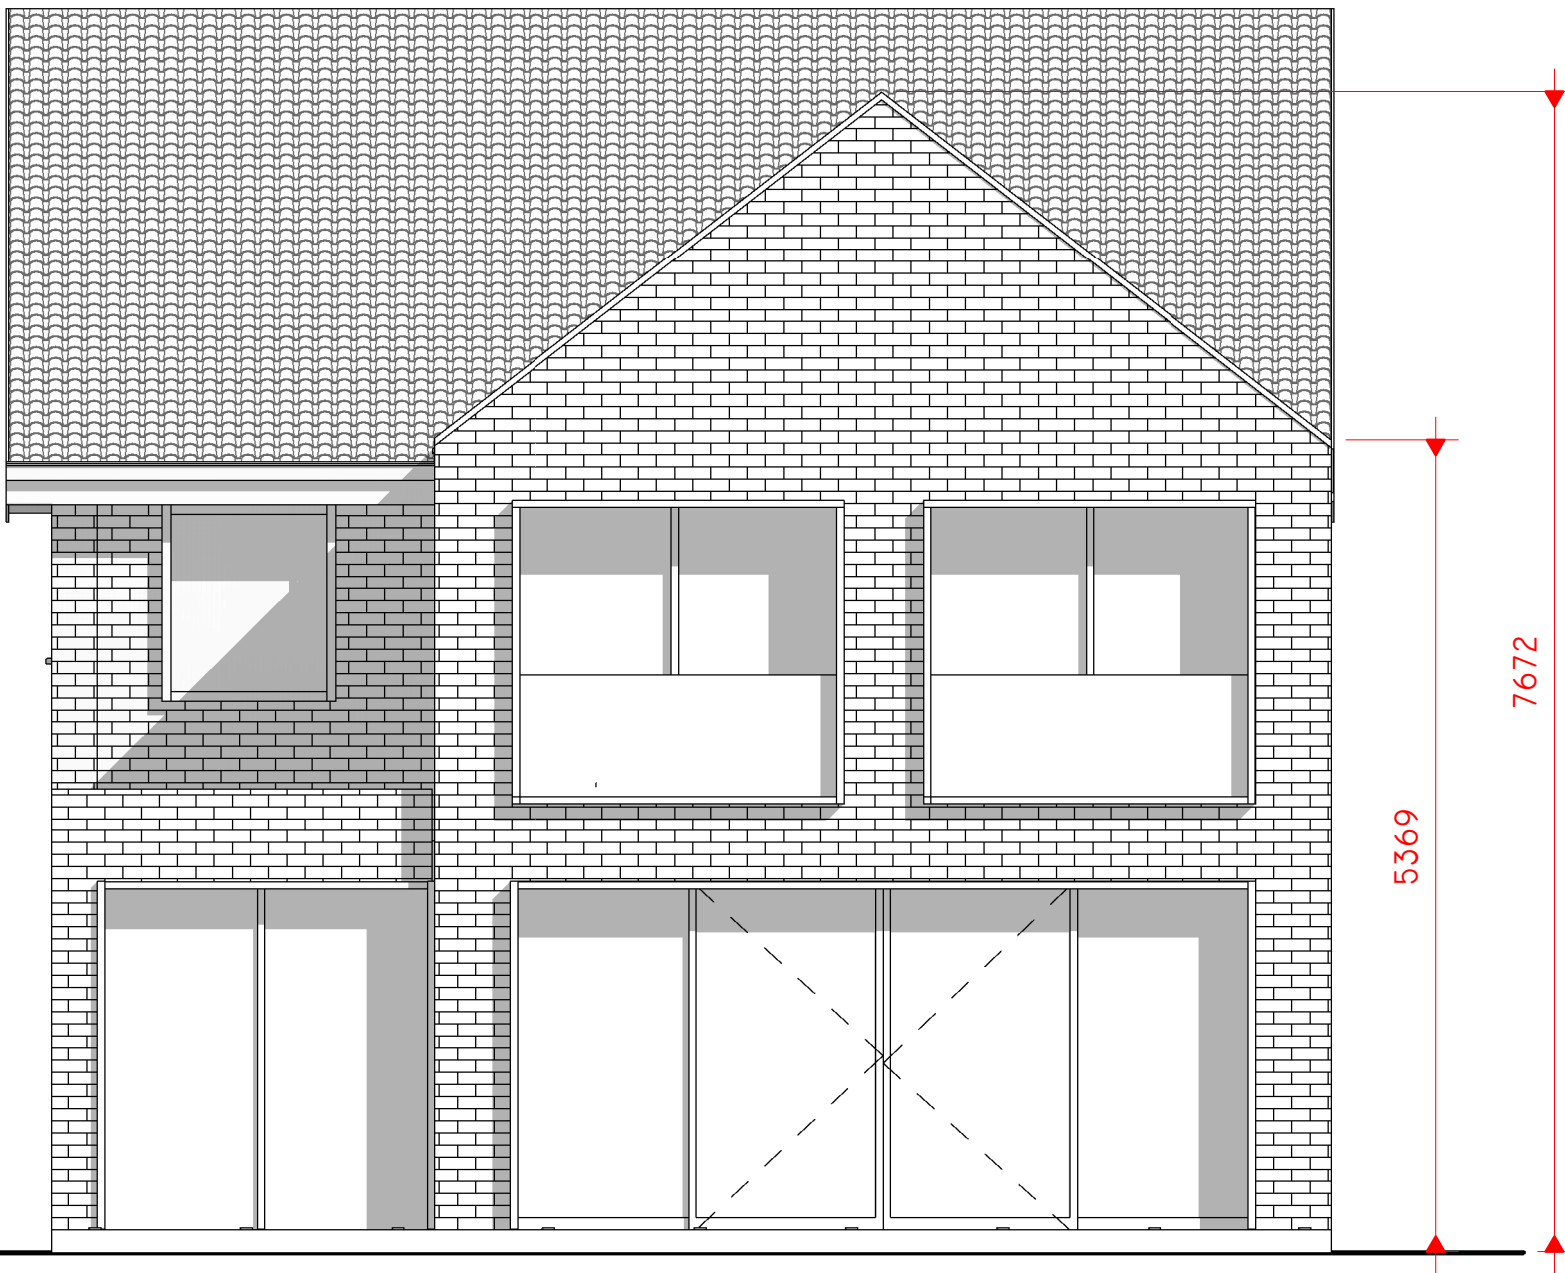

PROPOSED NORTH
1 : 50

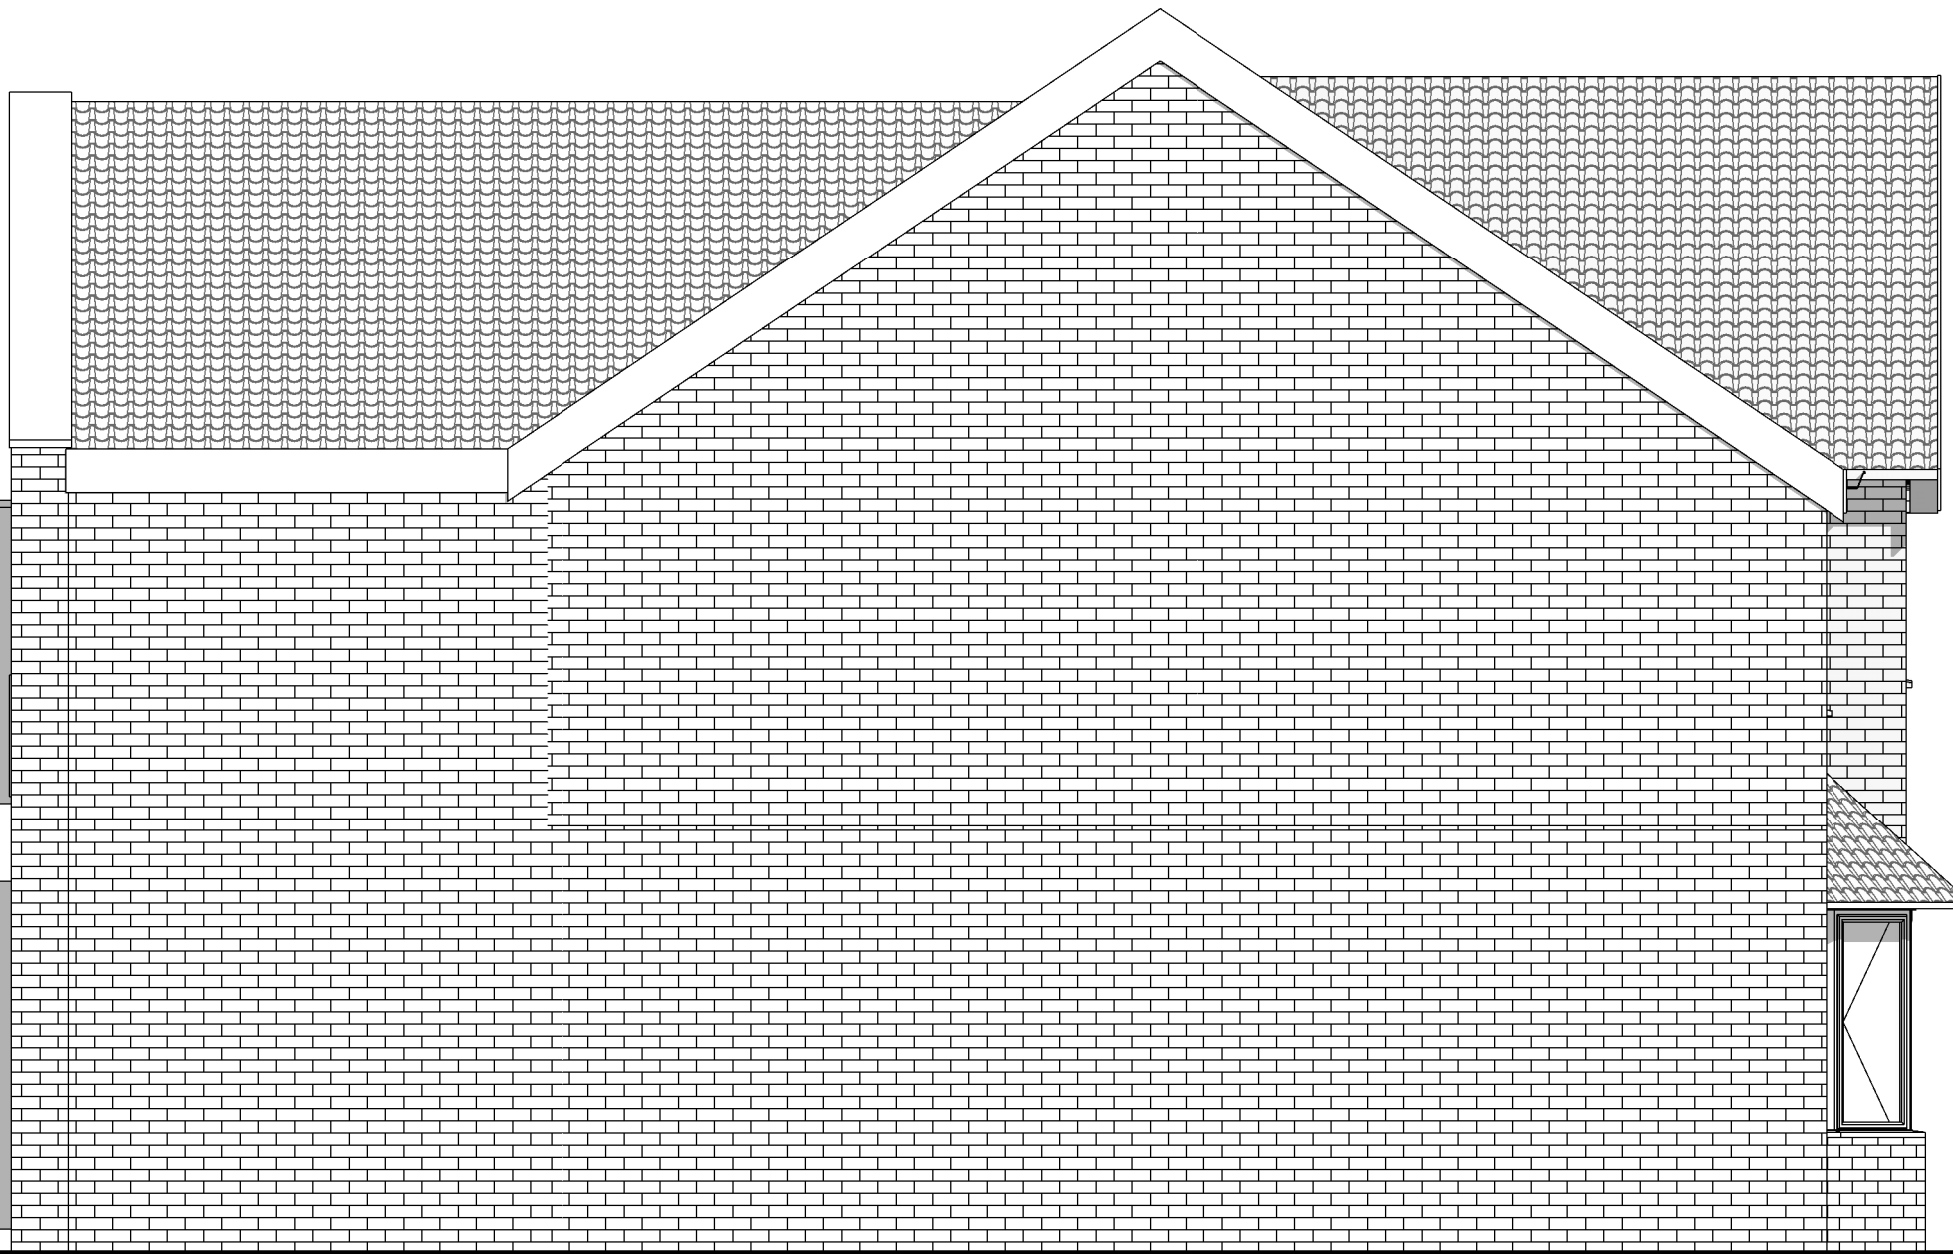

PROPOSED WEST
1 : 50