



NOTES:

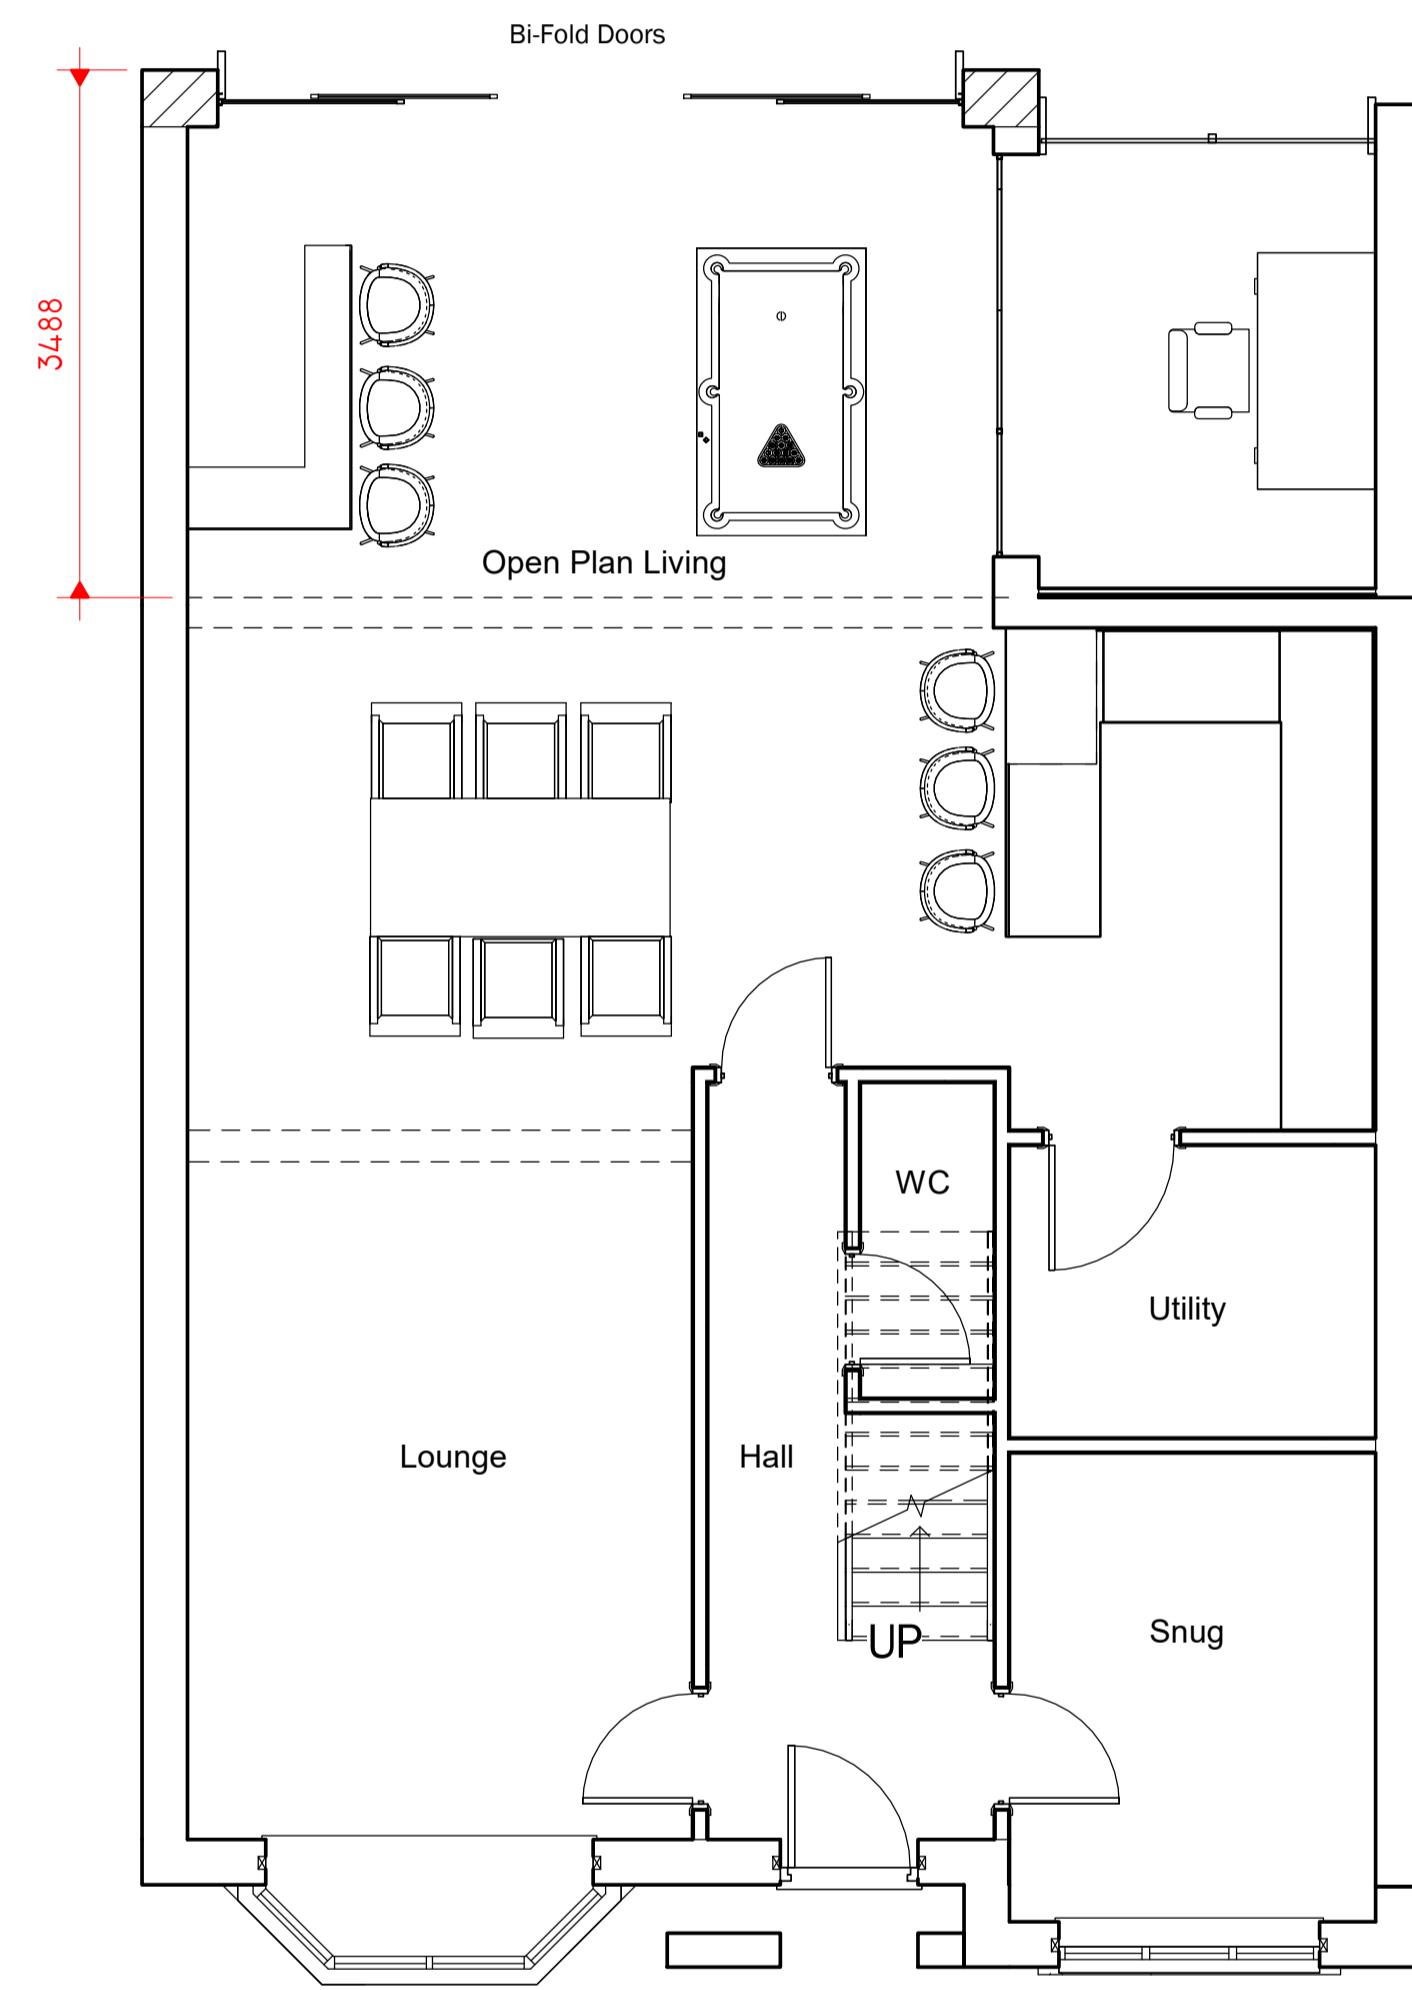

0 PROPOSED GROUND FLOOR

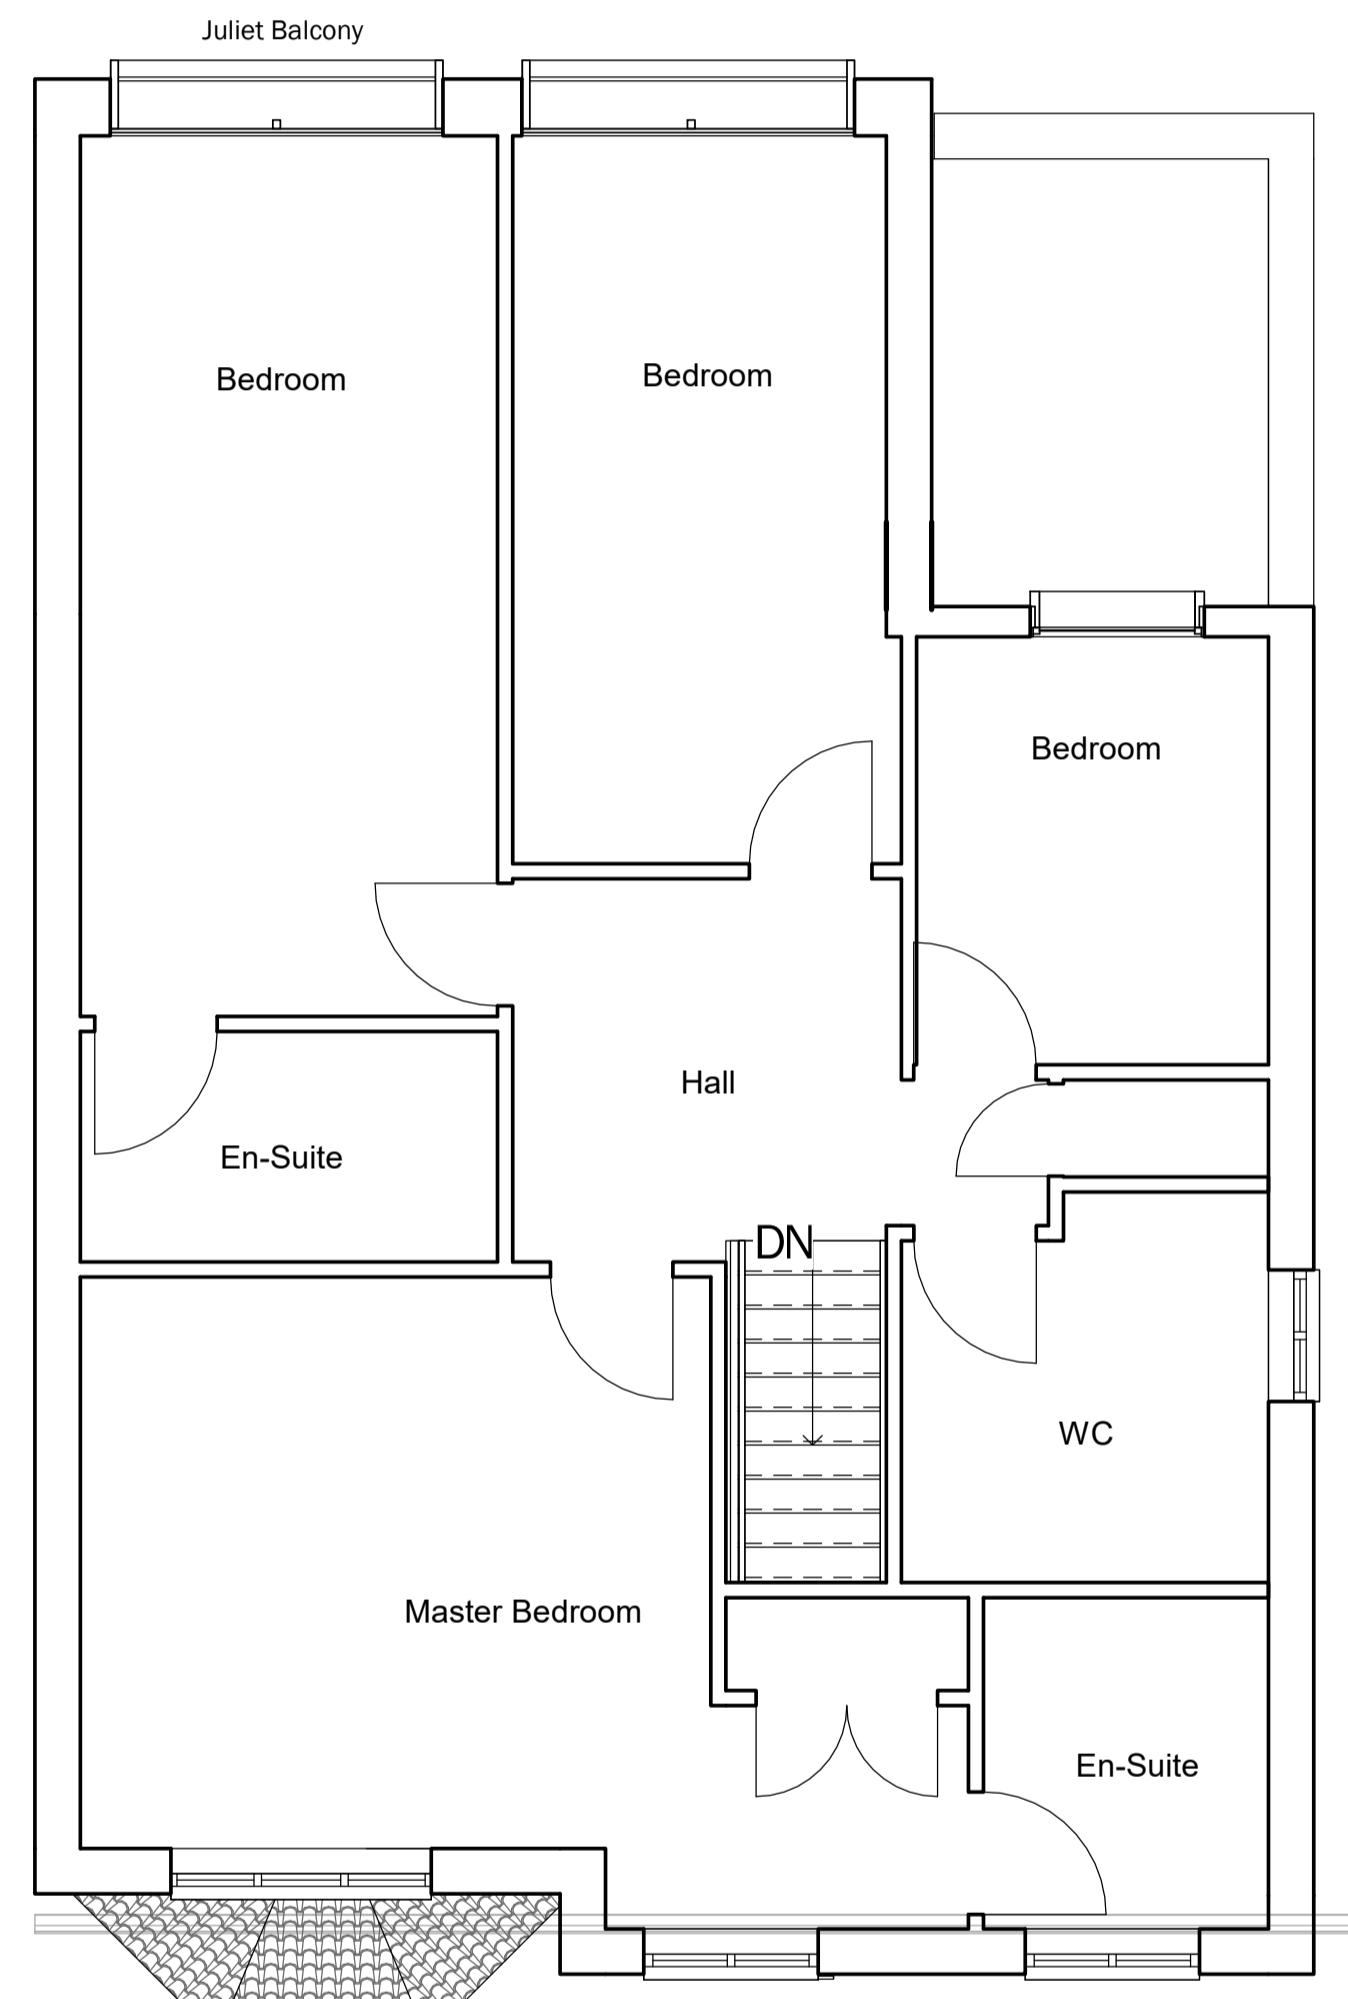

1 PROPOSED FIRST FLOOR

CLIENT:

PROJECT:
**Proposed rear extension to 12
Beech Drive, Calderstones Park,
Whalley**

SHEET:

PROPOSED PLANS

Project number: BHA/623

Date 26/08/2021

Drawn by ID

Checked by **RH**

1 1 1

APPENDIX

Scale 1 : 50

Sheet size A1

A1.4