
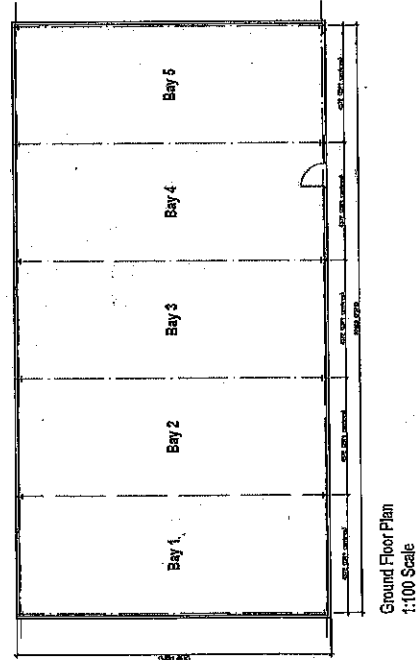
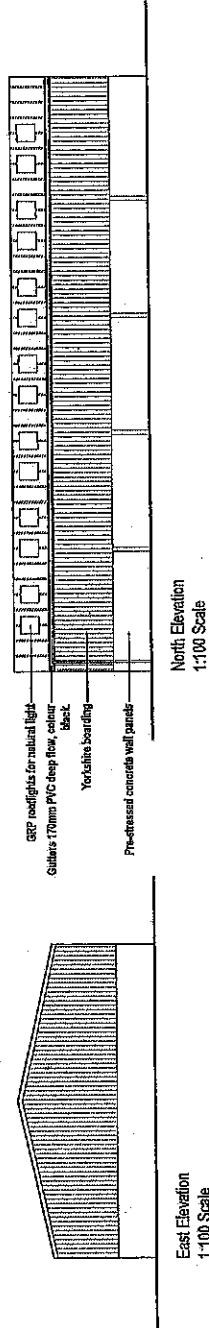


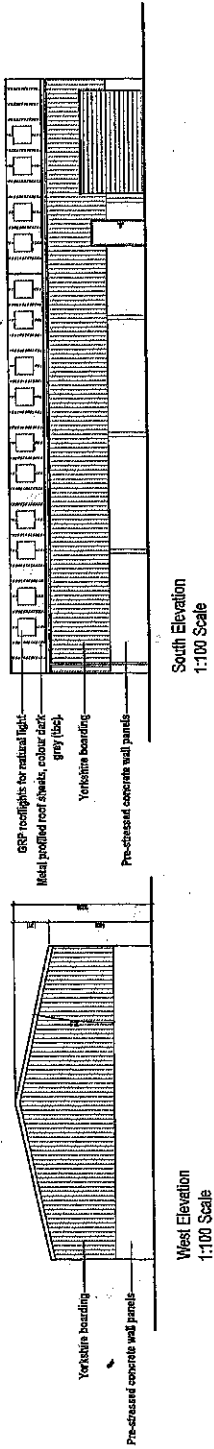

Mr and Mrs J Evans Seedale Farm 1000m from Wetherby WF8 3UG		1:100 @ A1 1st July 2021 Chris Harrison
Proposed Farmhouse Proposed Agricultural Building		spa SOUTHERN PRACTICE ARCHITECTS 1000m from Wetherby WF8 3UG
6320-P05		