



Plan

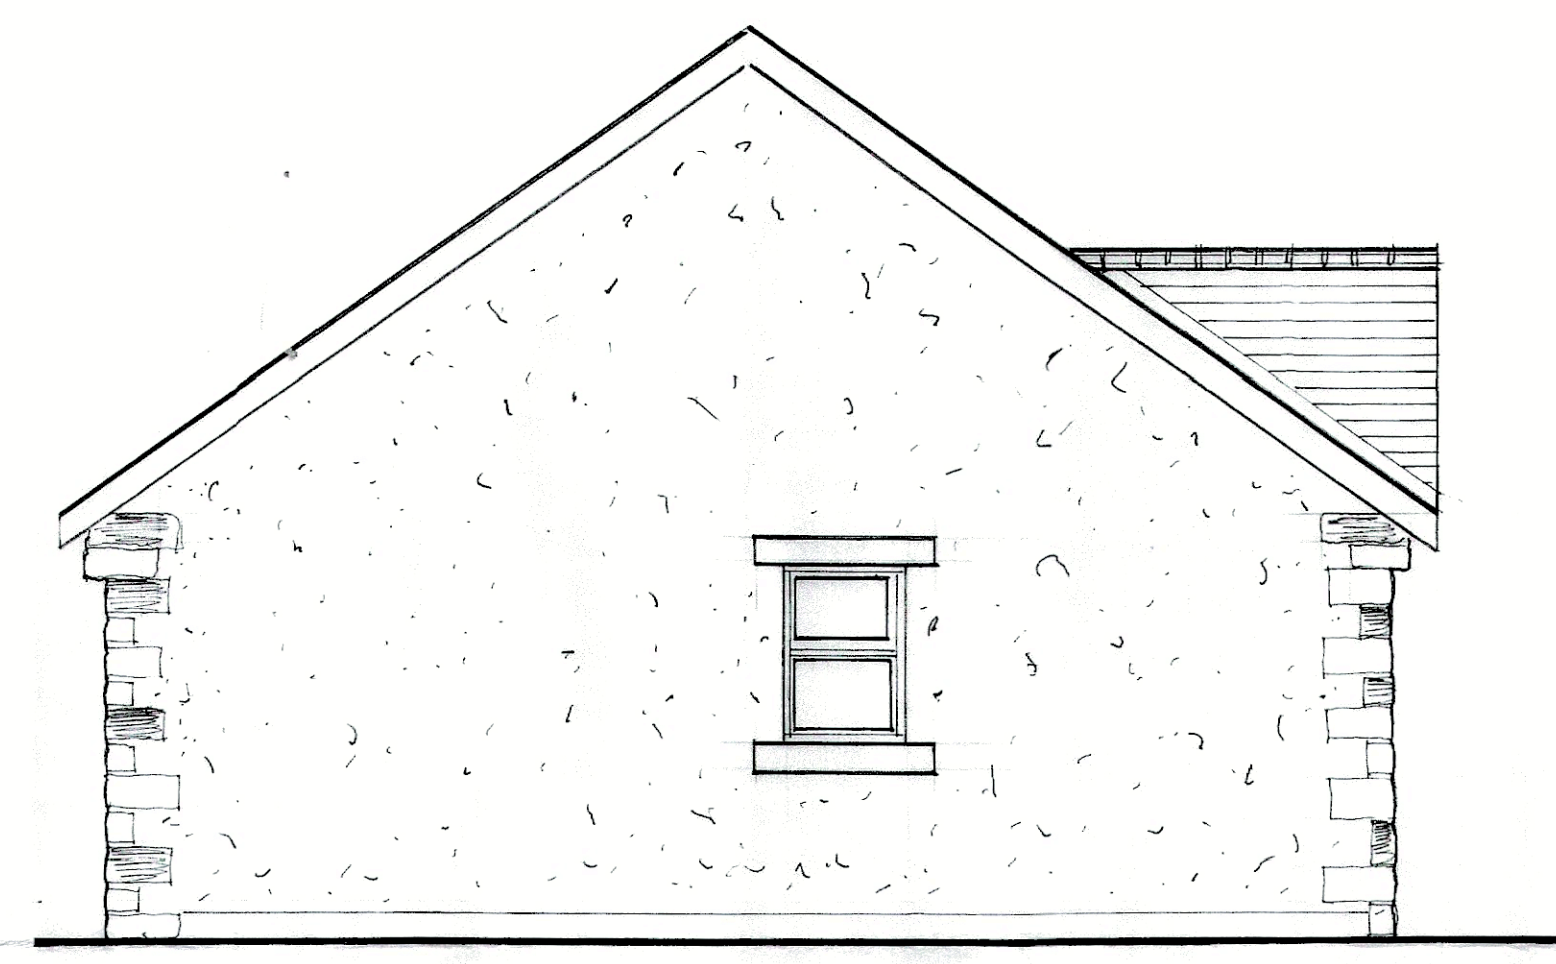


North West

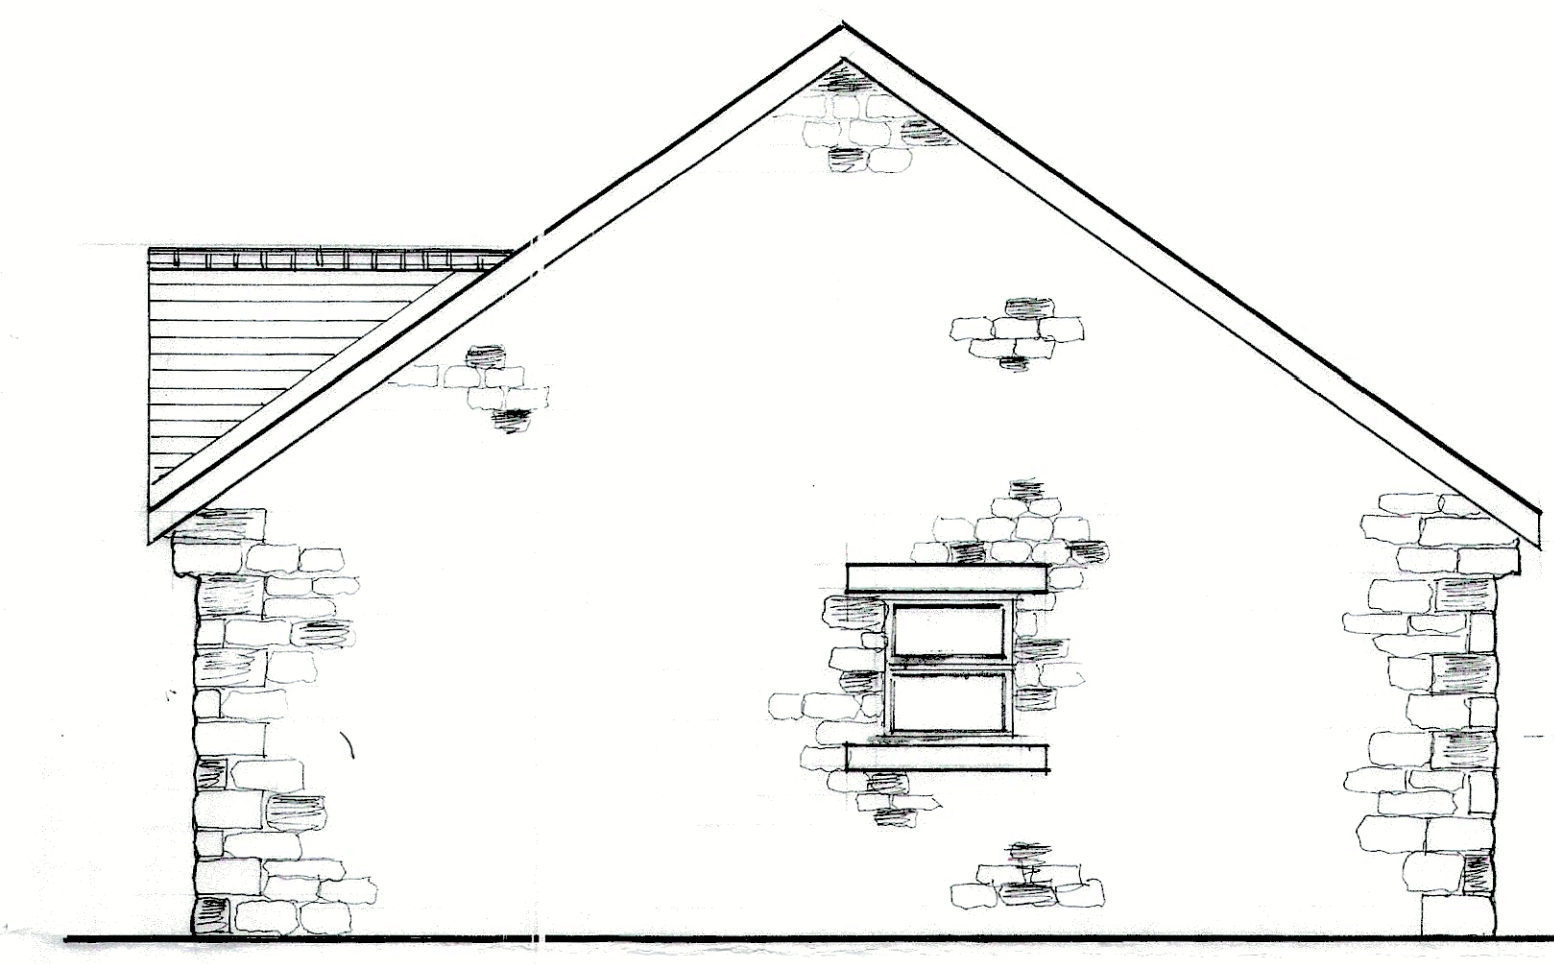


South East

21/0905

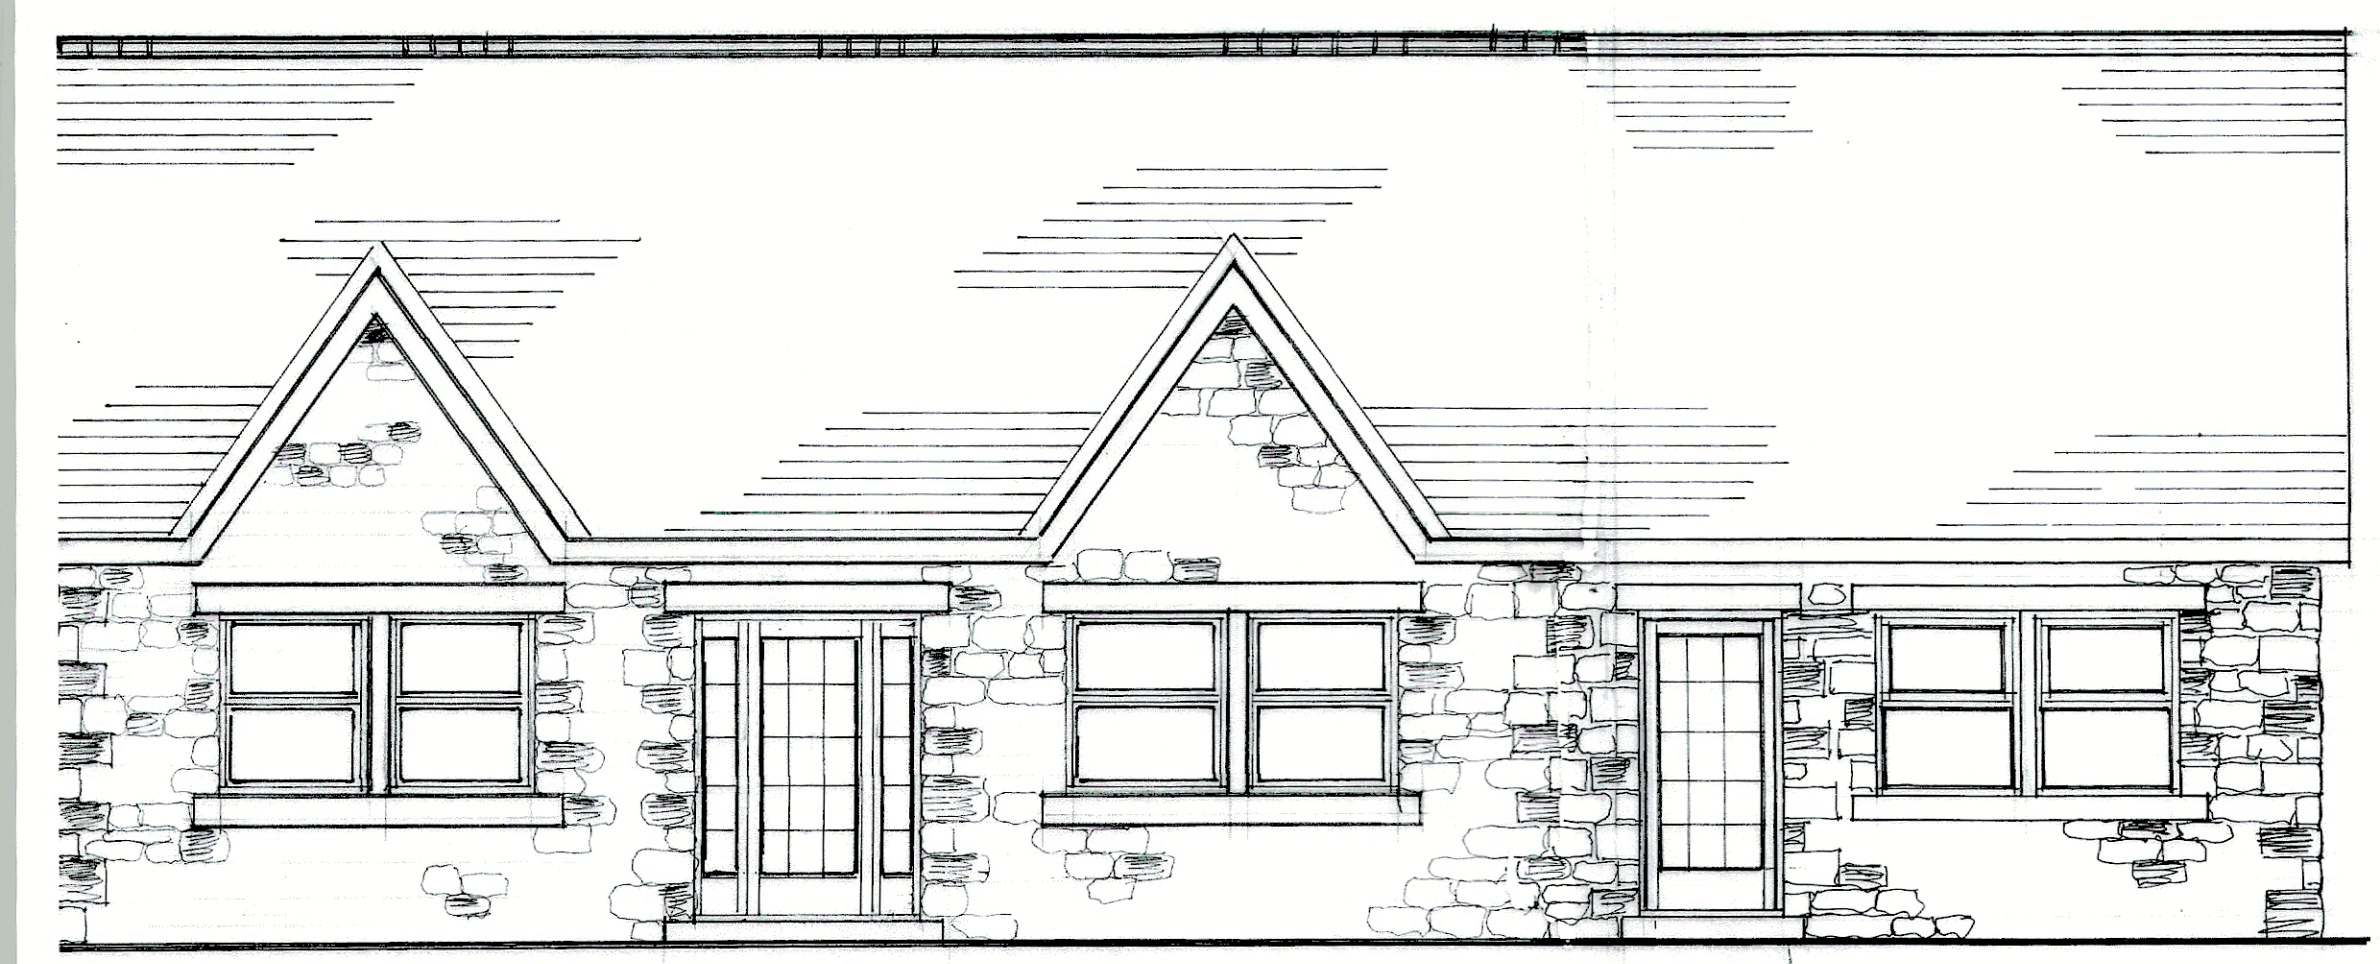

North East

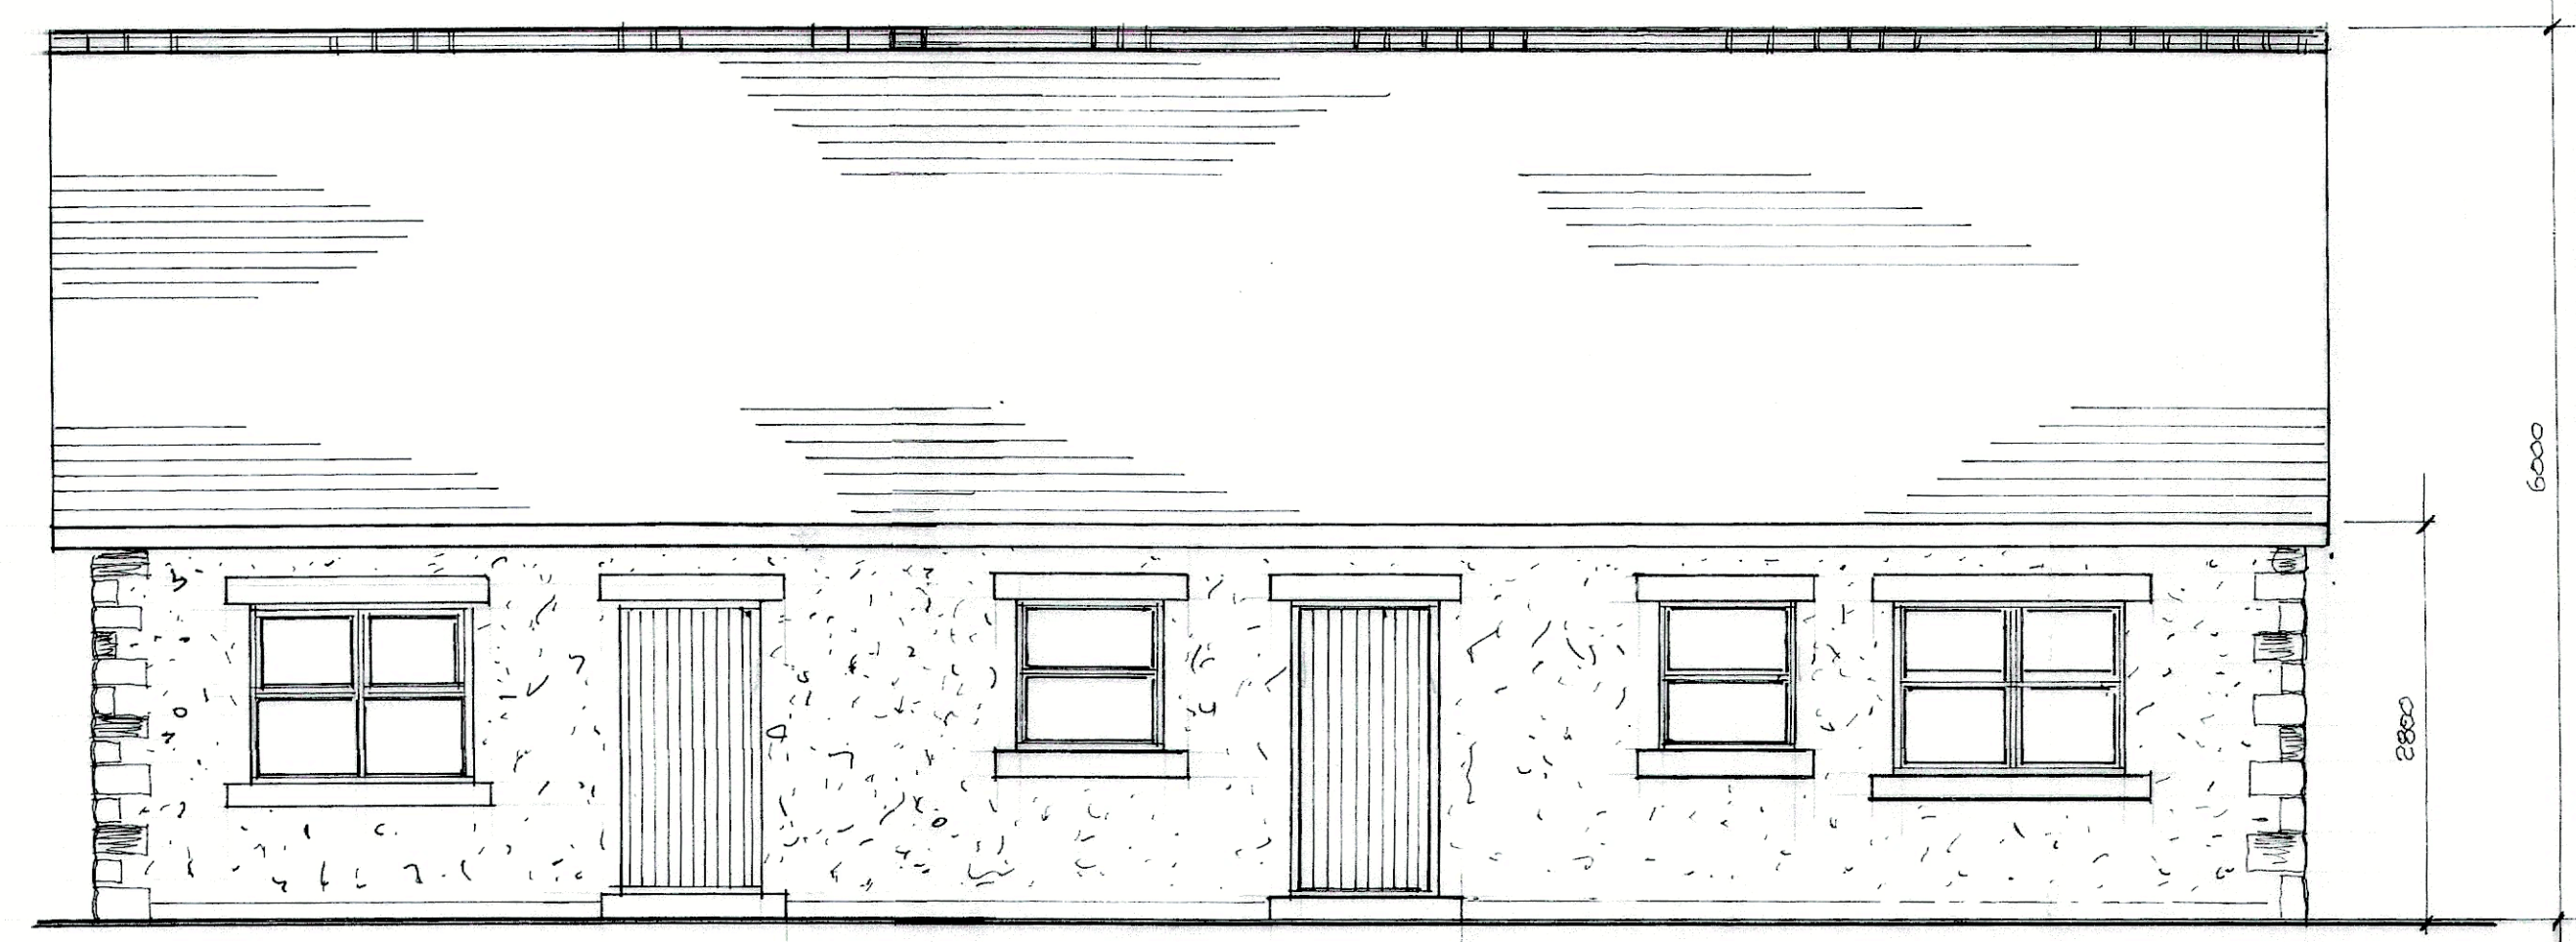

South West

SJ Biatecki Limited Building Surveyors
Drawing no 7009
Scale 1:50
Proposed Detached Dwelling With Holiday Let At 1 Skirden Lodge Tossido