


31202110910

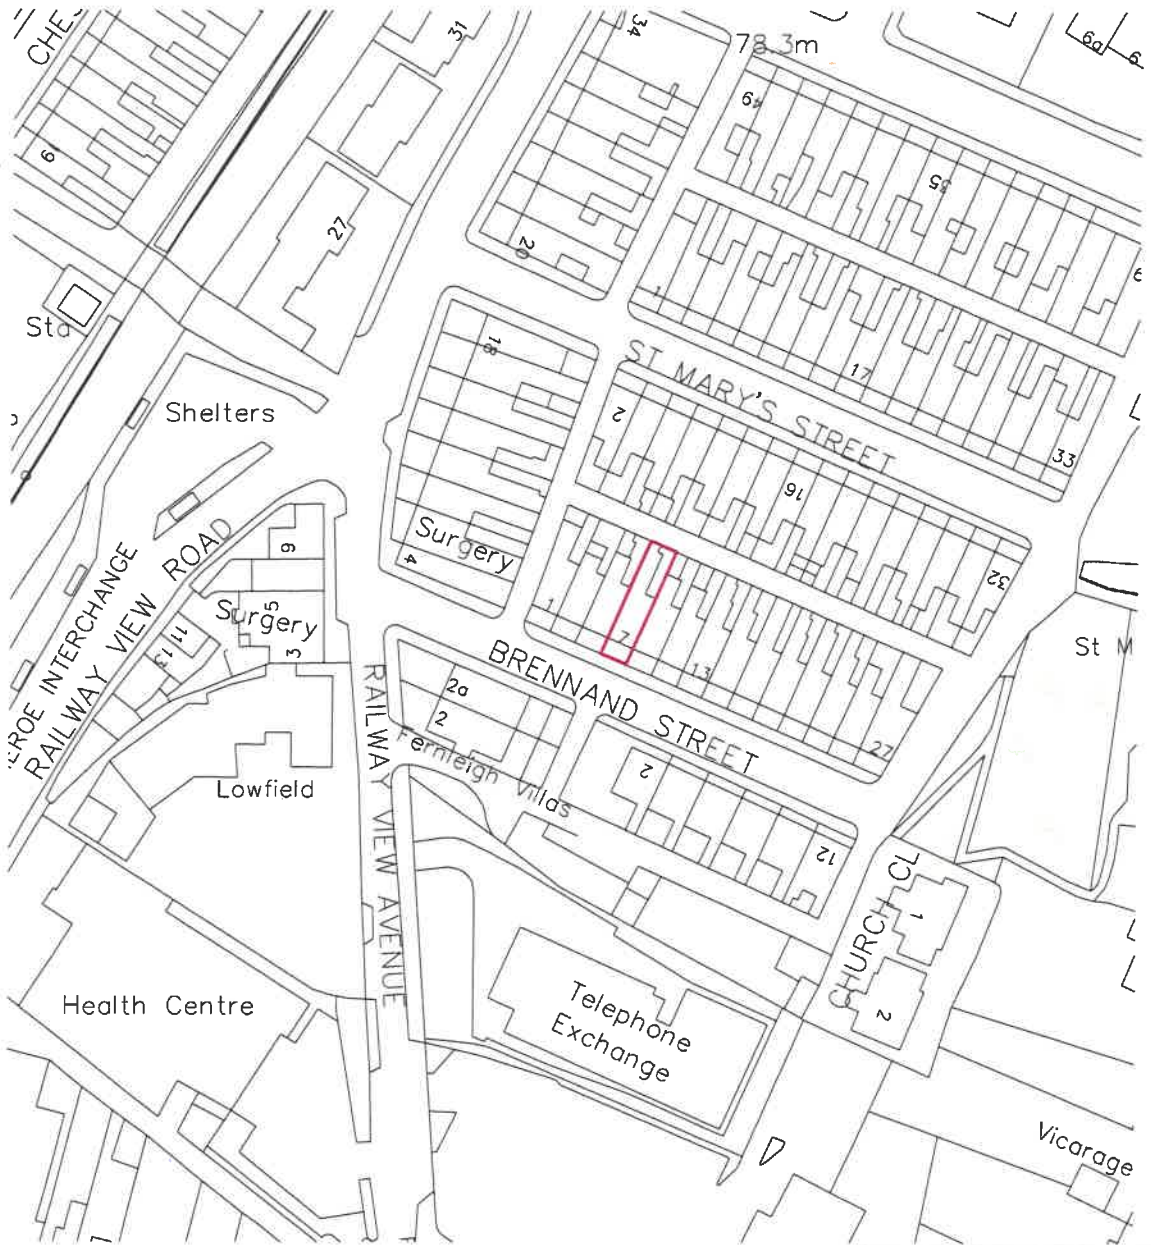

Client
Mr & Mrs Jackson

Job Title
**Proposed Alterations to
7 Brennard Street
Clitheroe
BB7 2HG**

Drawing Title
Proposed Location Plan

Scale 1:1250 @ A4	Date August 2021	Drawn WJB
-----------------------------	----------------------------	---------------------

spa
SUNDERLAND PEACOCK ARCHITECTS
SUNDERLAND PEACOCK & ASSOCIATES LTD.
HAZELMEIRE, PIMLICO ROAD, CLITHEROE
LANCASHIRE, BB7 2AG
T 01200 423178 F 01200 427328
E info@sunderlandpeacock.com
www.sunderlandpeacock.com



6454 -03