
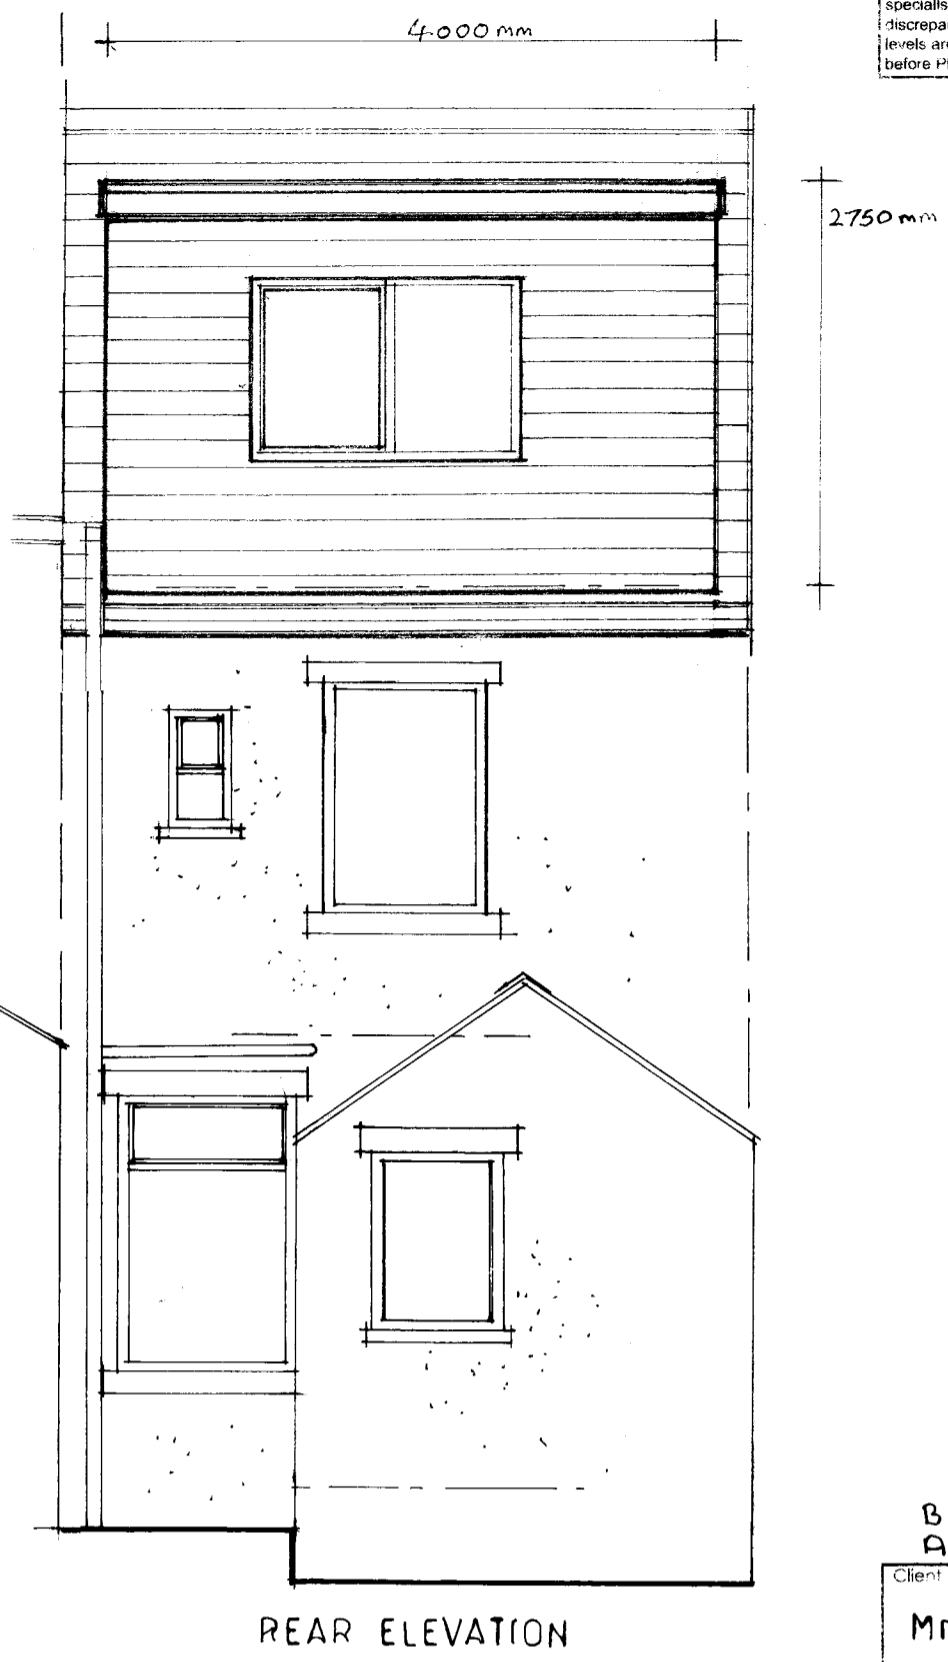


This drawing is to be read in conjunction with all relevant Architect, consultants' and specialists' drawings and specifications. The Architect is to be notified of any discrepancies before proceeding. Do not scale from this drawing. All dimensions and levels are to be checked on site. This drawing is subject to copyright. All work carried out before Planning and Building Permission has been granted is at the contractor's risk.

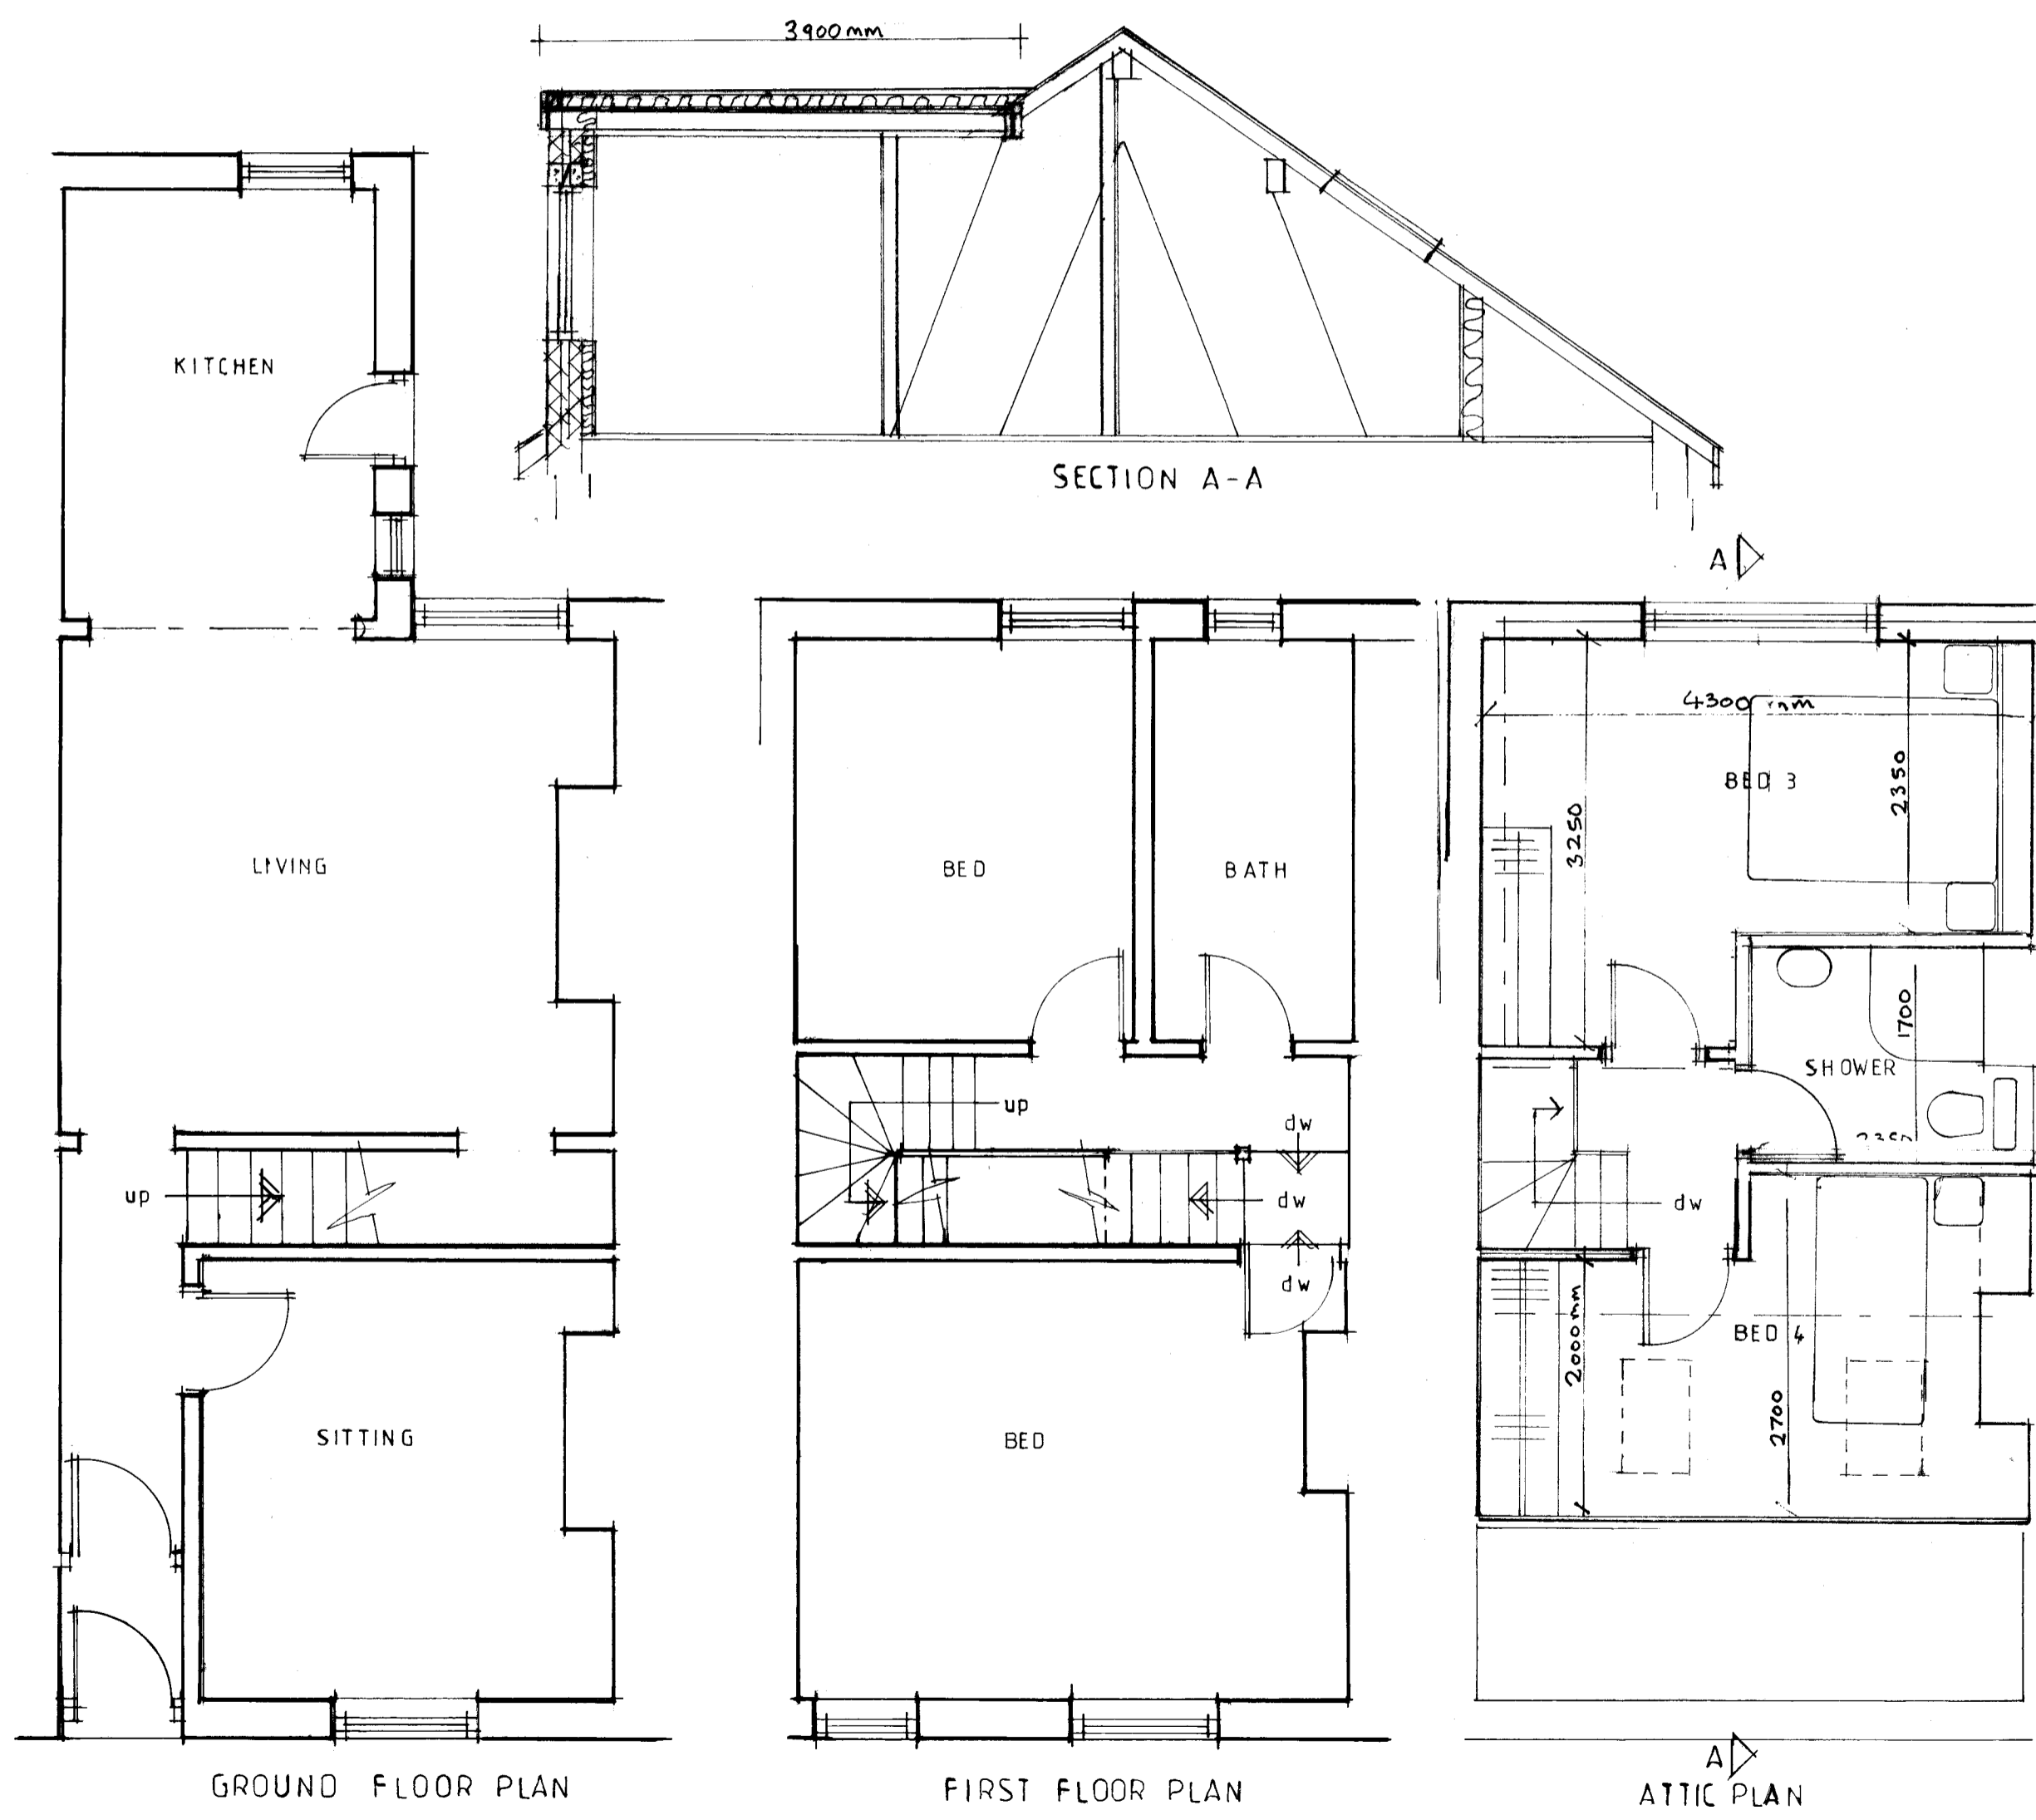

B - DIMS ADDED 14/9/21  
A - SHOWER ACCESS AMENDED

Client  
**Mr HAWORTH**

Job Title  
**PROPOSED ALTERATIONS TO  
26 RIBBLE LANE  
CHAT BURN**

Drawing title  
**PROPOSED PLANS & SECTION**

|                      |                        |                     |
|----------------------|------------------------|---------------------|
| Scale<br><b>1:50</b> | Date<br><b>July 21</b> | Drawn<br><b>LKR</b> |
|----------------------|------------------------|---------------------|

**spa**  
ARCHITECTS

**SUNDERLAND PEACOCK** ARCHITECTS

SUNDERLAND PEACOCK & ASSOCIATES LTD  
HAZEL WERE, PRINCE ROAD, SPITFORD  
GLoucestershire, BB7 2AG  
T: 01296 421170 F: 01296 427128  
E: info@spapeacock.com  
www.spapeacock.com

**6448 - 2 AB**