
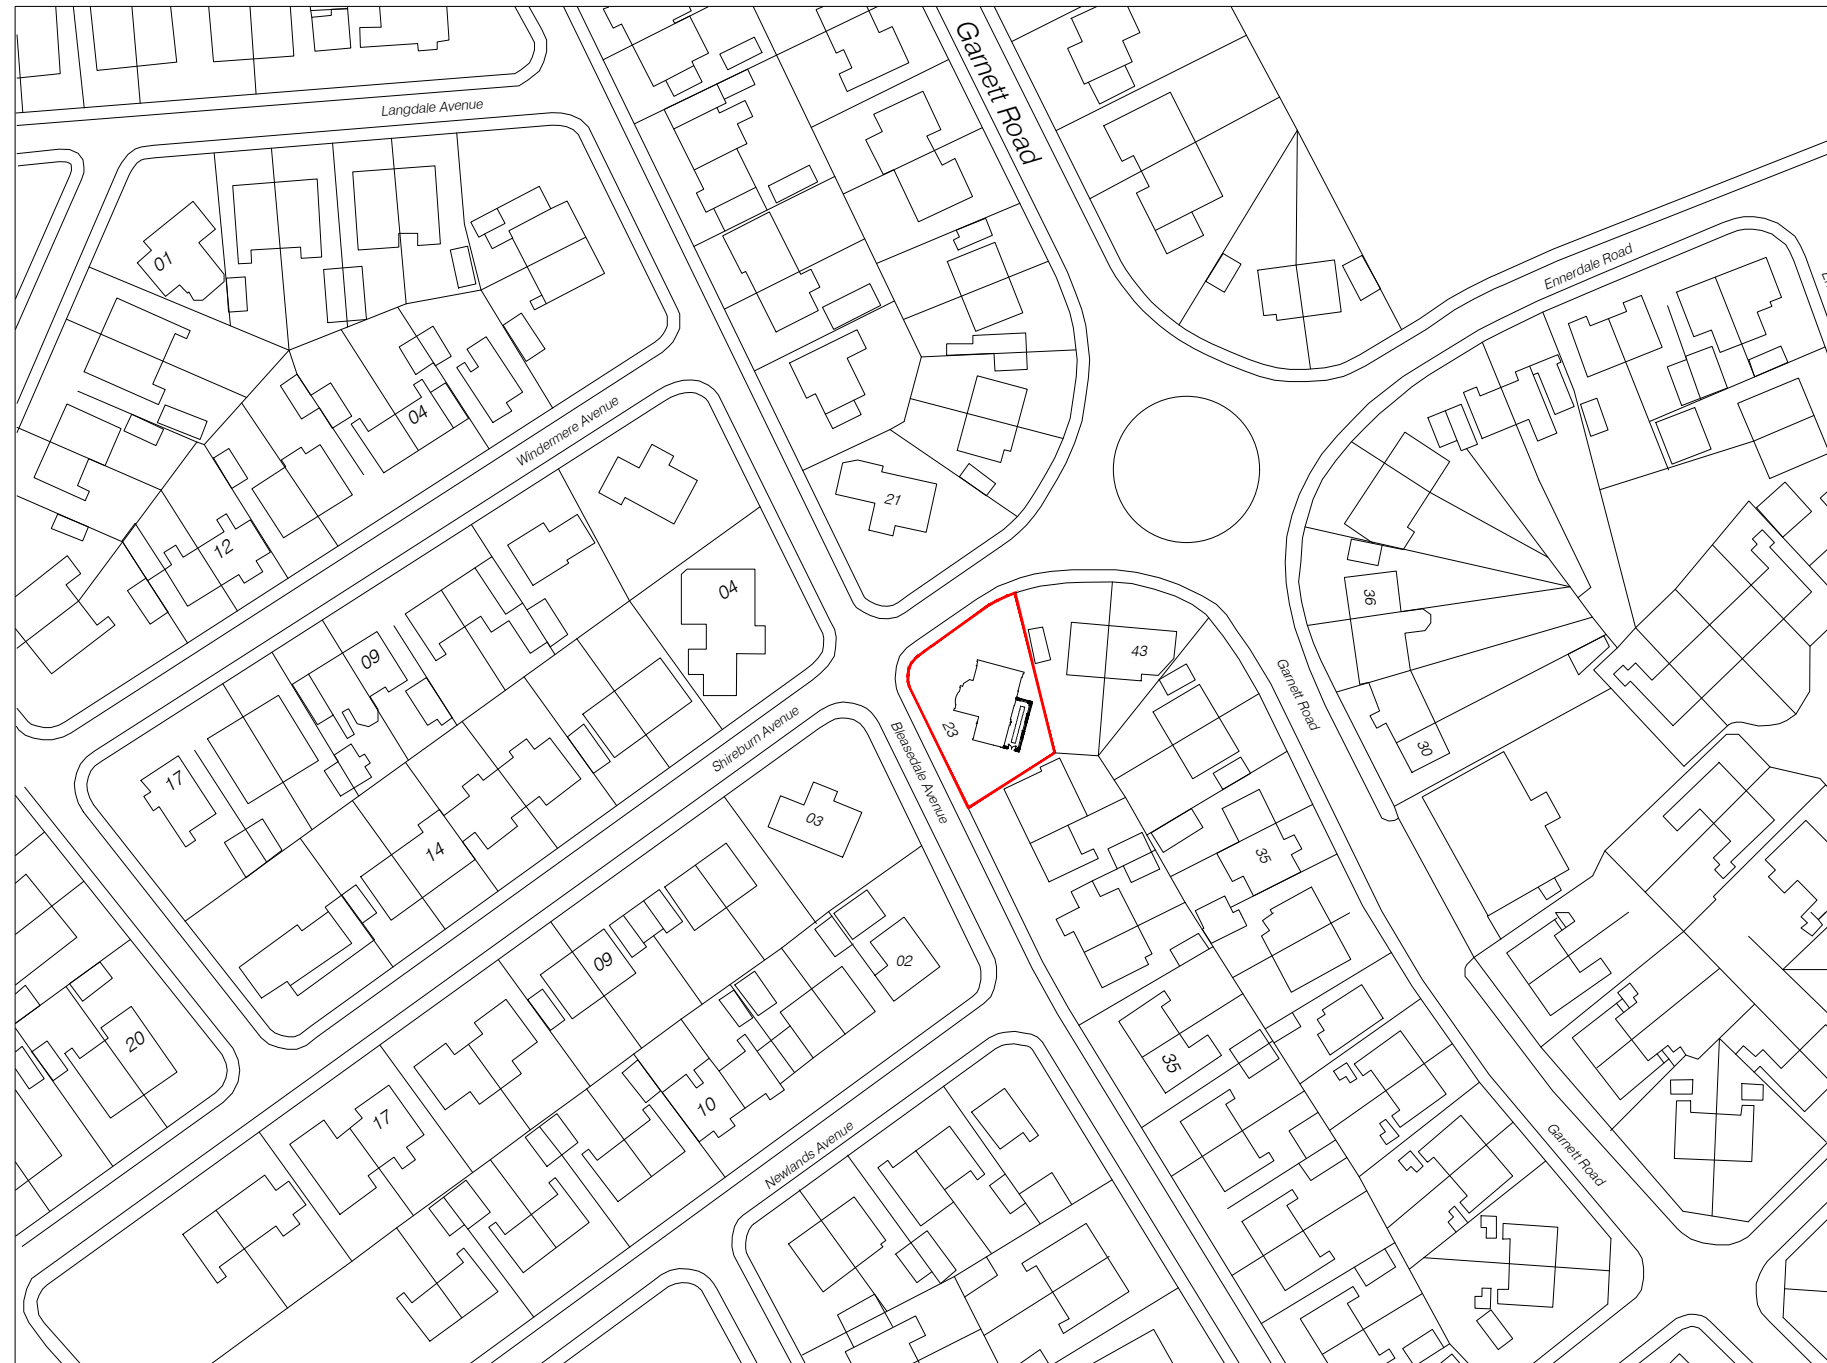


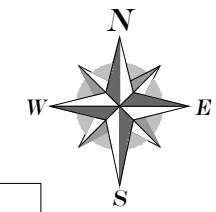

Location And Boundary Plan  
1:1250

DATE  
31-08-2021

DRAWN  
RS

SCALE  
1:1250 @ A3

PROJECT  
23 Bleasedale Avenue.  
Proposed Rear Orangery.

DRAWING TITLE  
Site Boundary Plan

DRAWING NO  
RSE-23BA-02

REVISION  
0