


NORTH

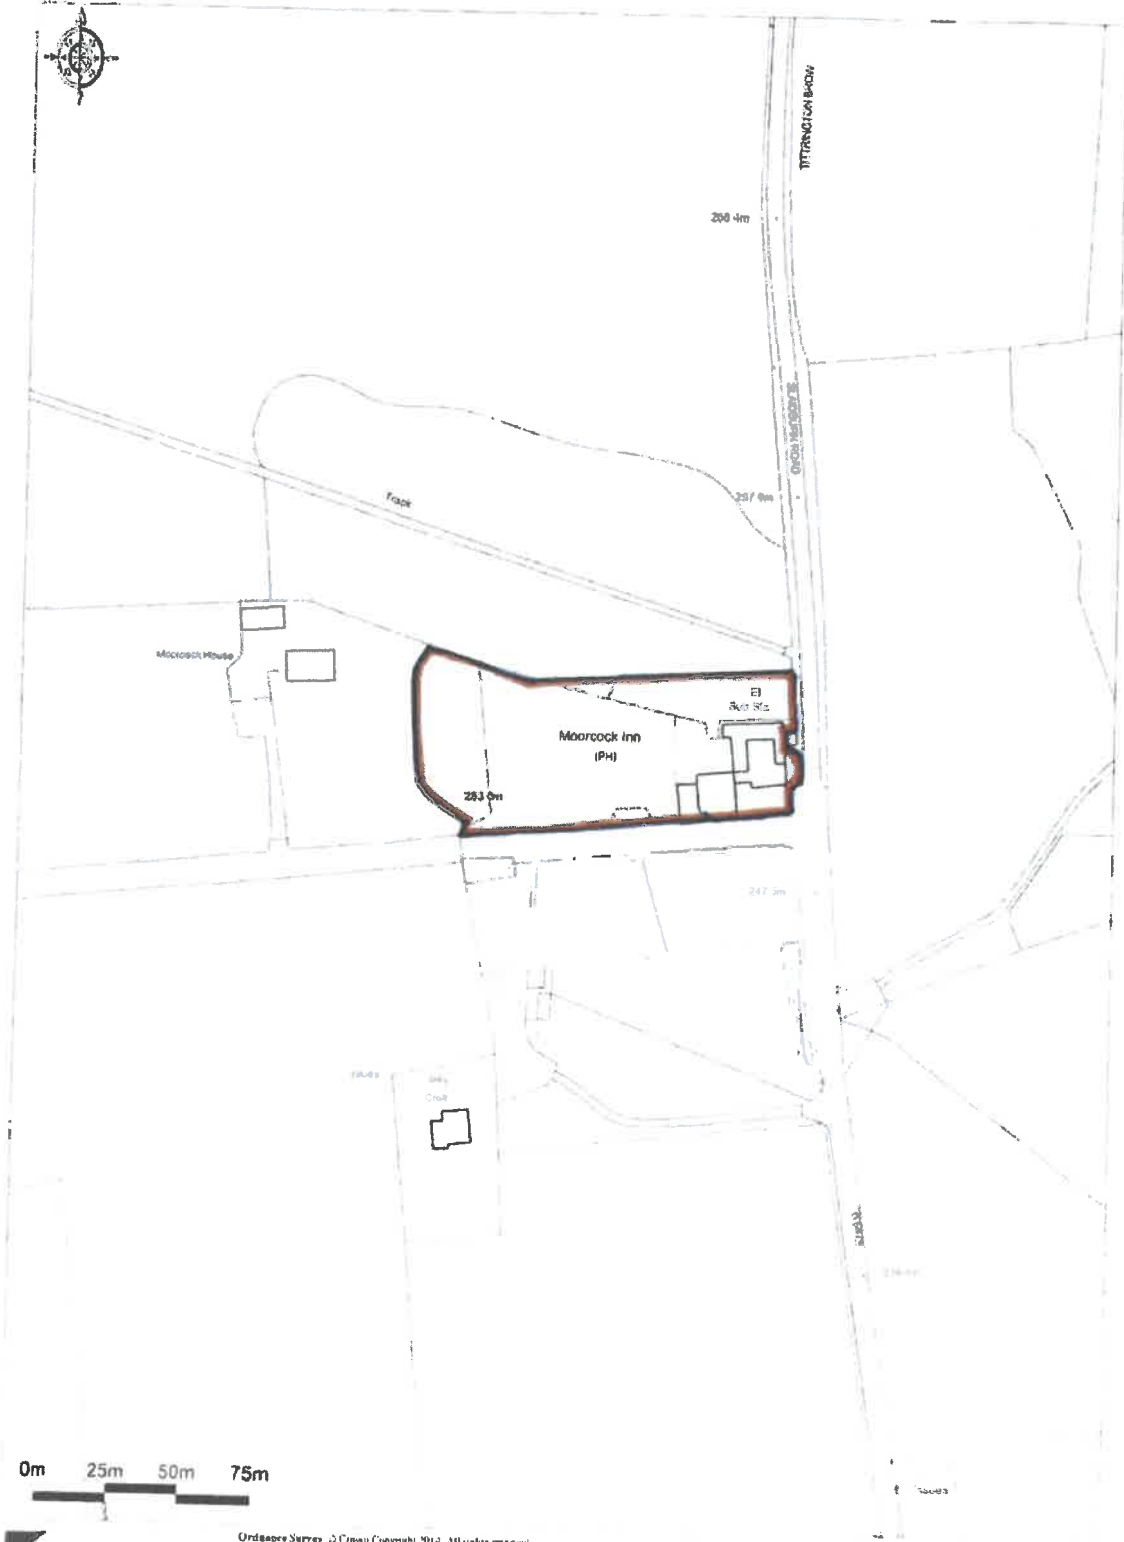

Ordnance Survey © Crown Copyright 2014. All rights reserved.
 Licence number 100017412. Plotter Scale - 1:2500

SITE LOCATION PLAN
 JOB REF: SS13