



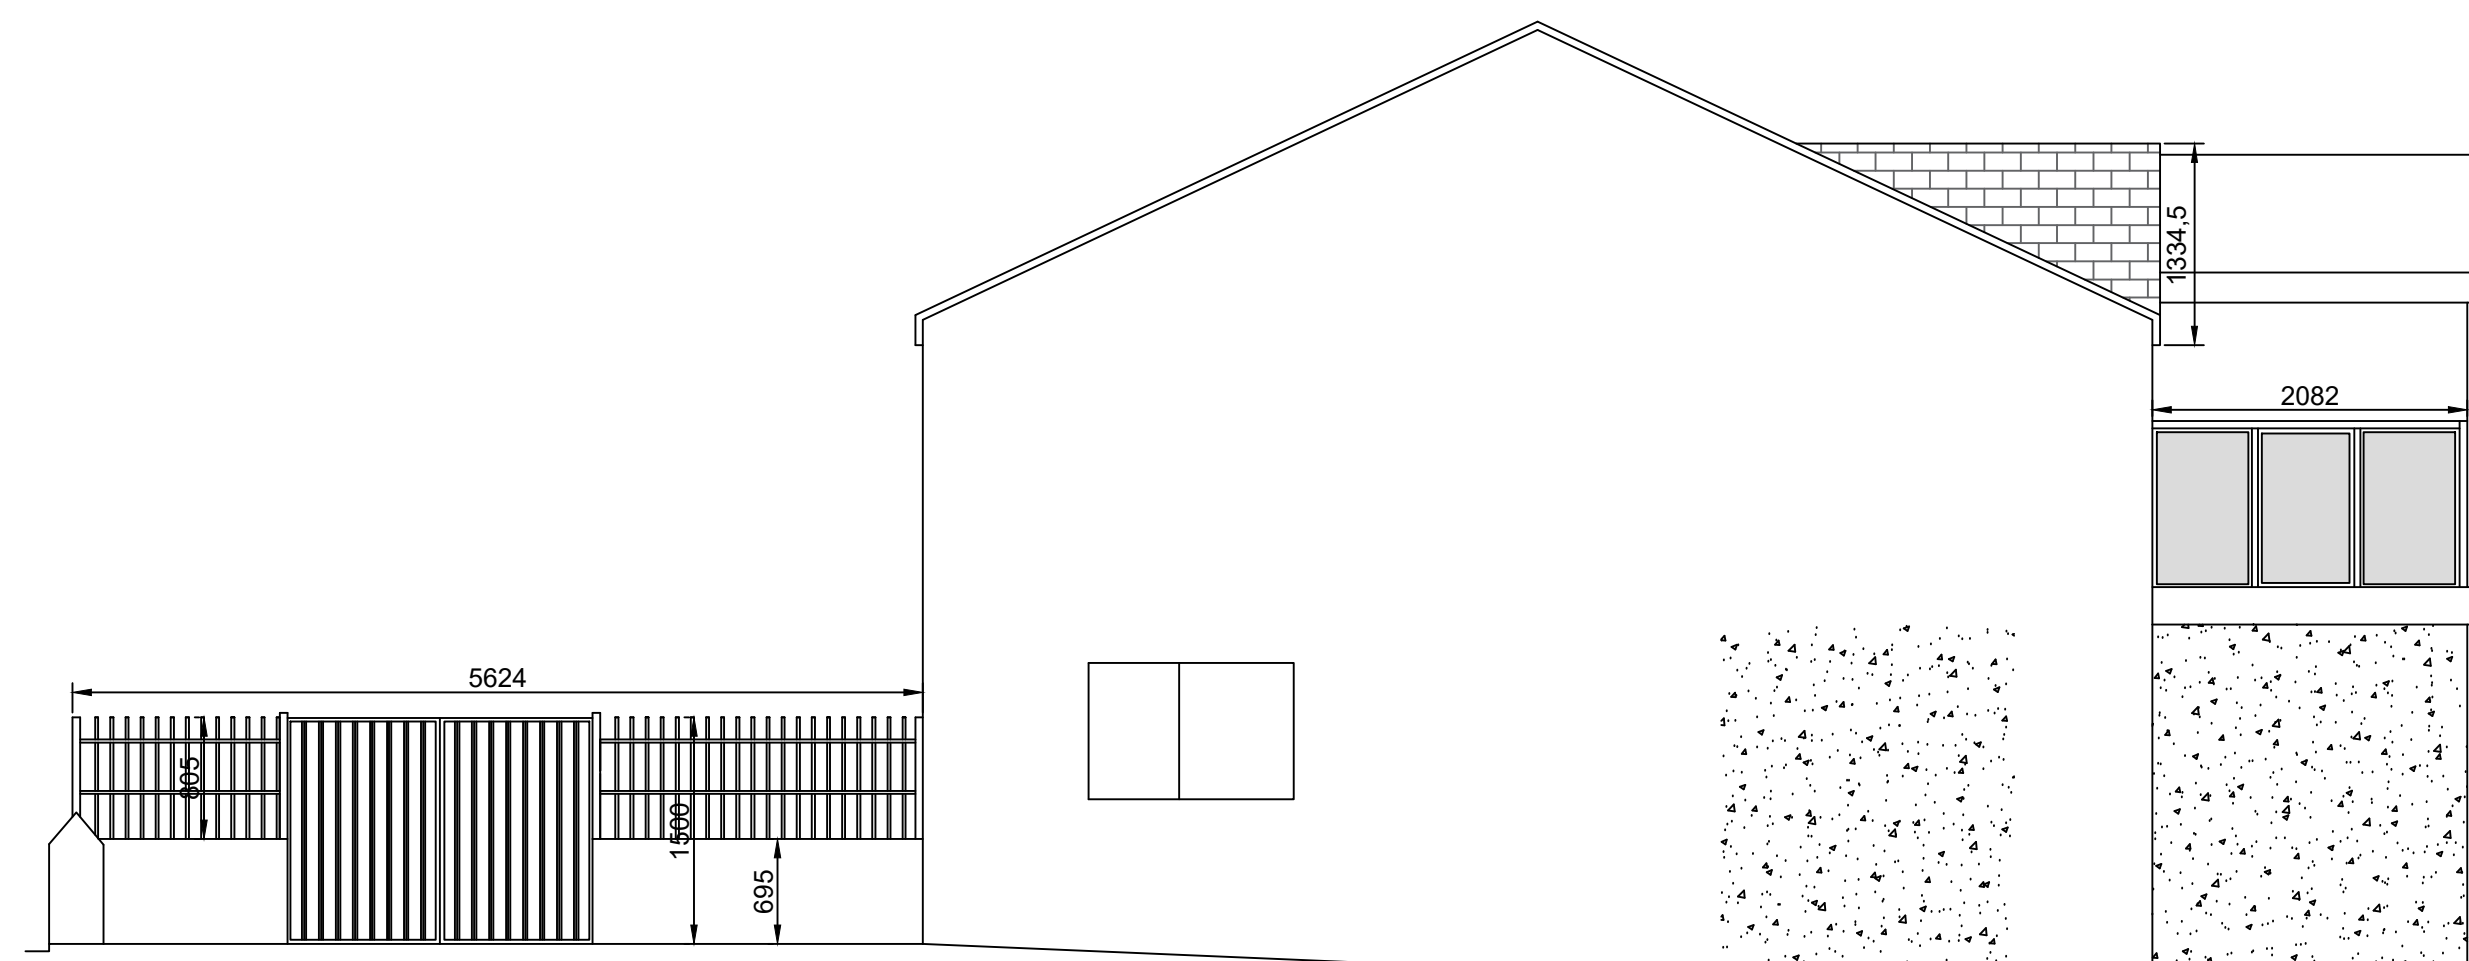


PROPOSED SIDE




PROPOSED REAR

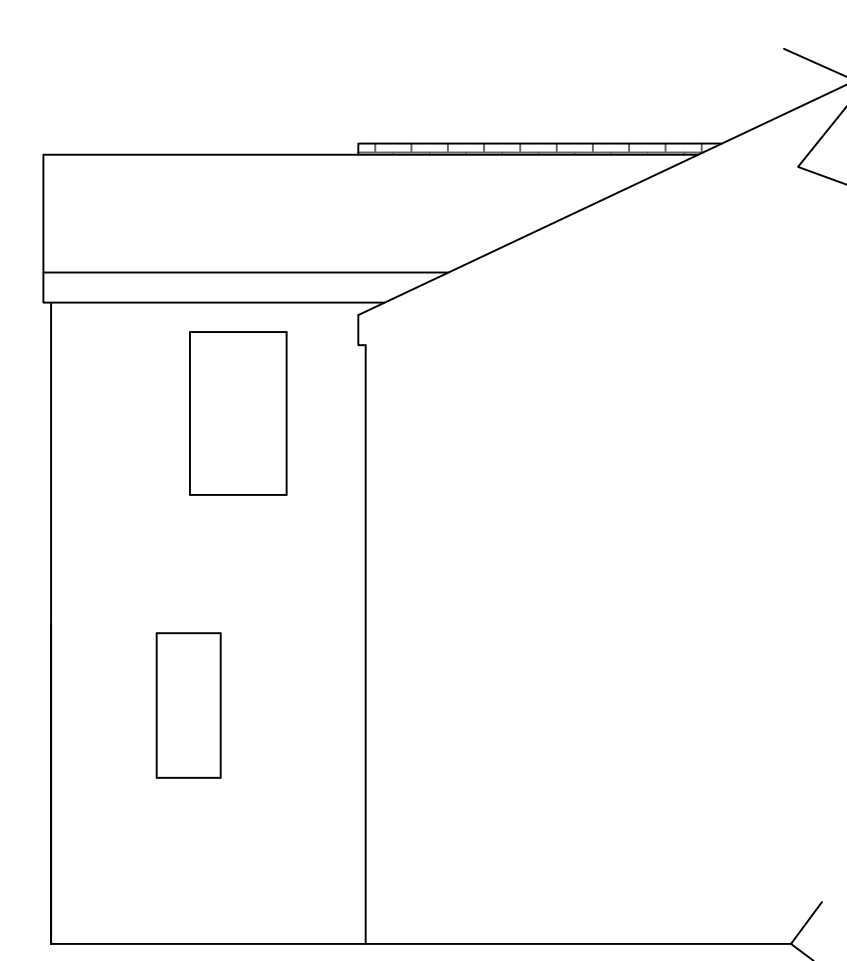

PROPOSED SIDE

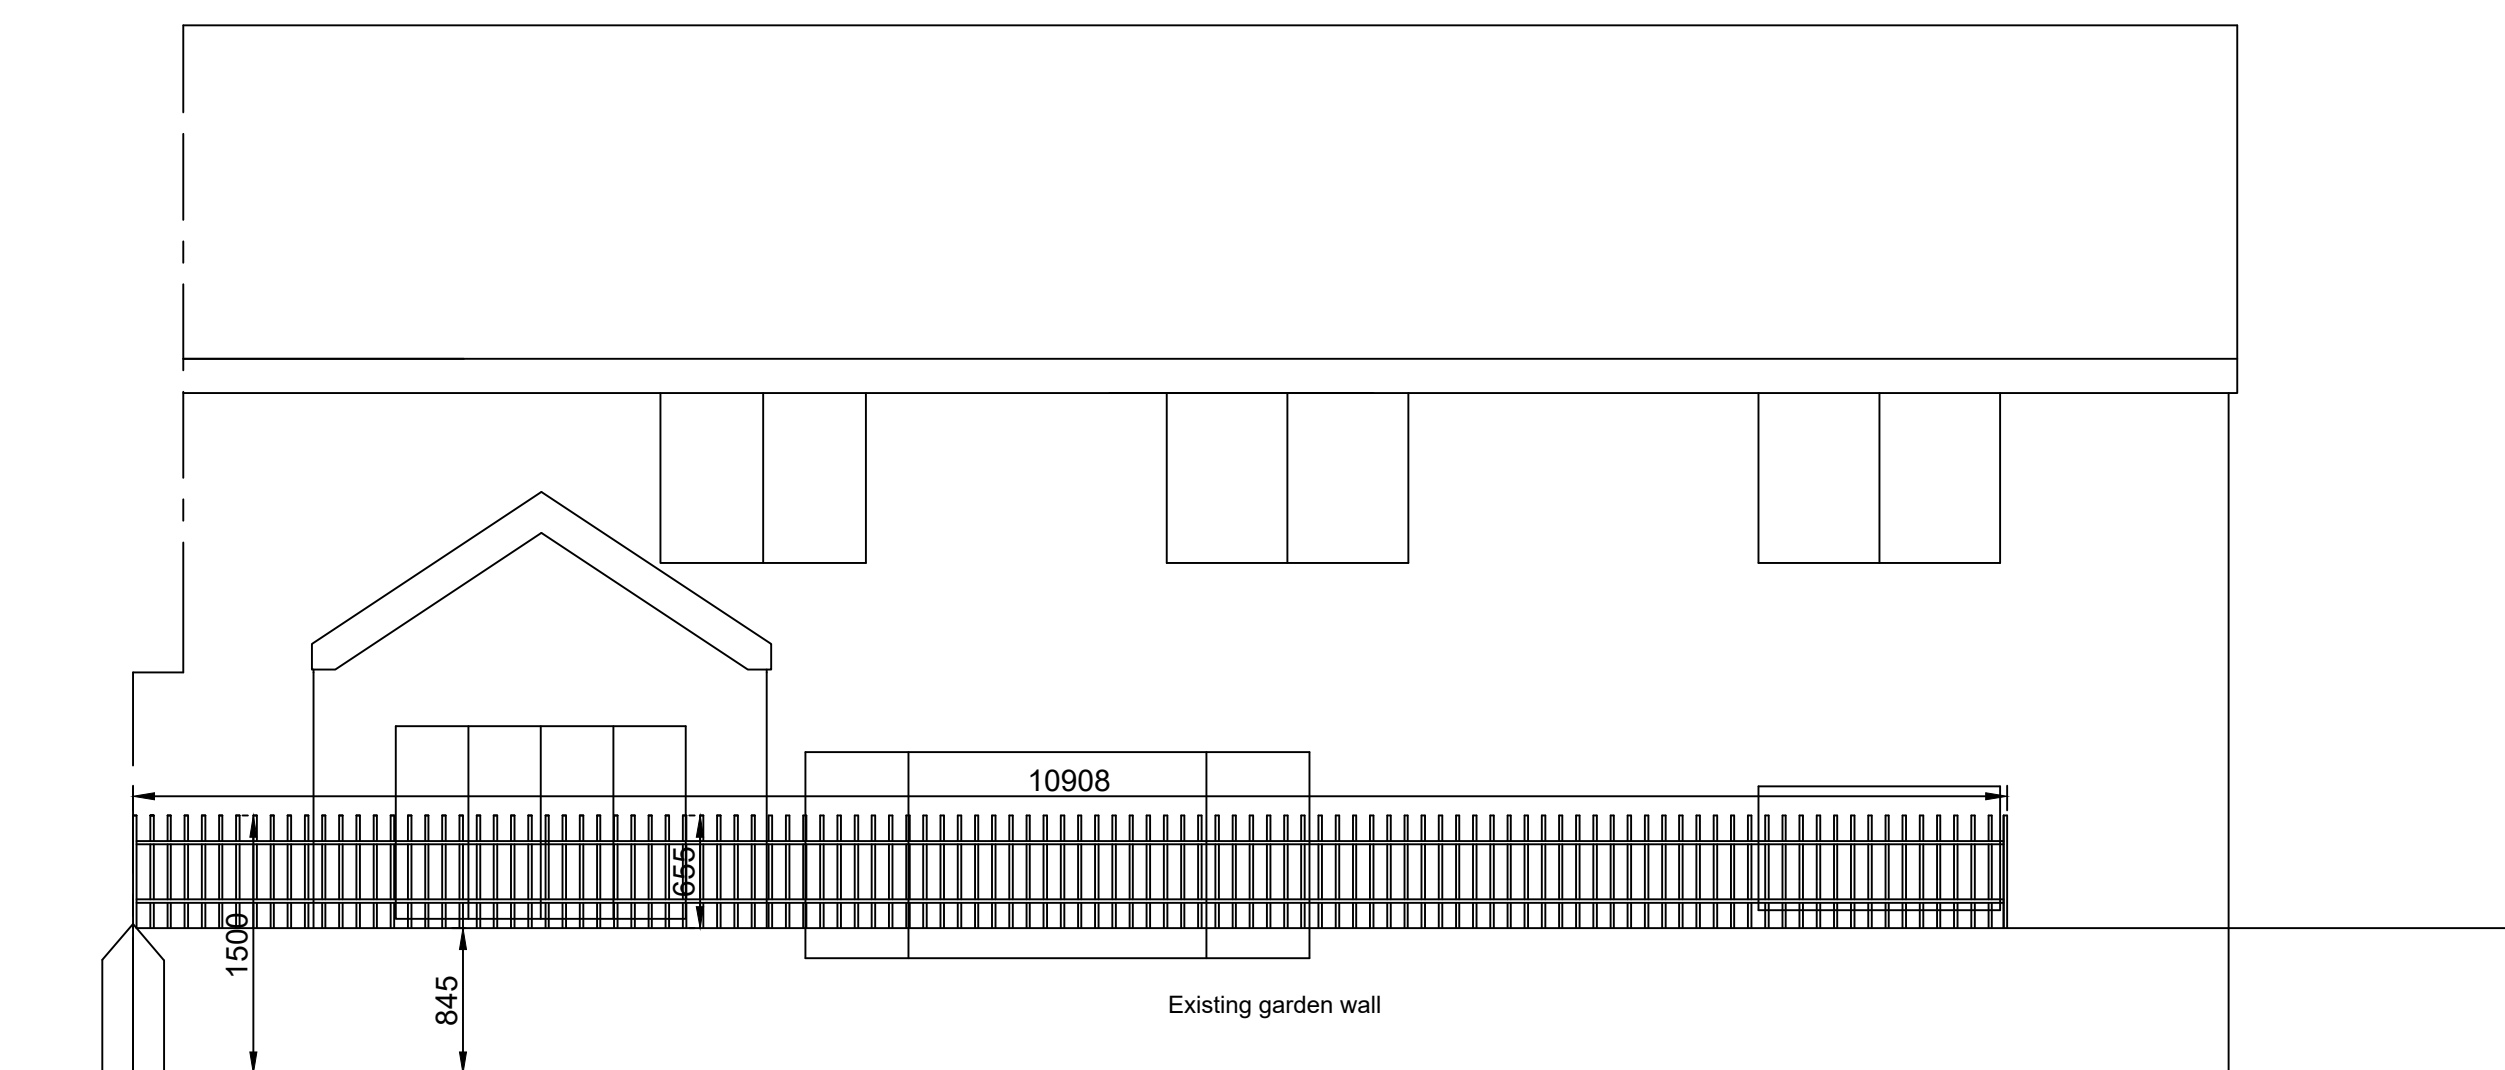

PROPOSED FRONT

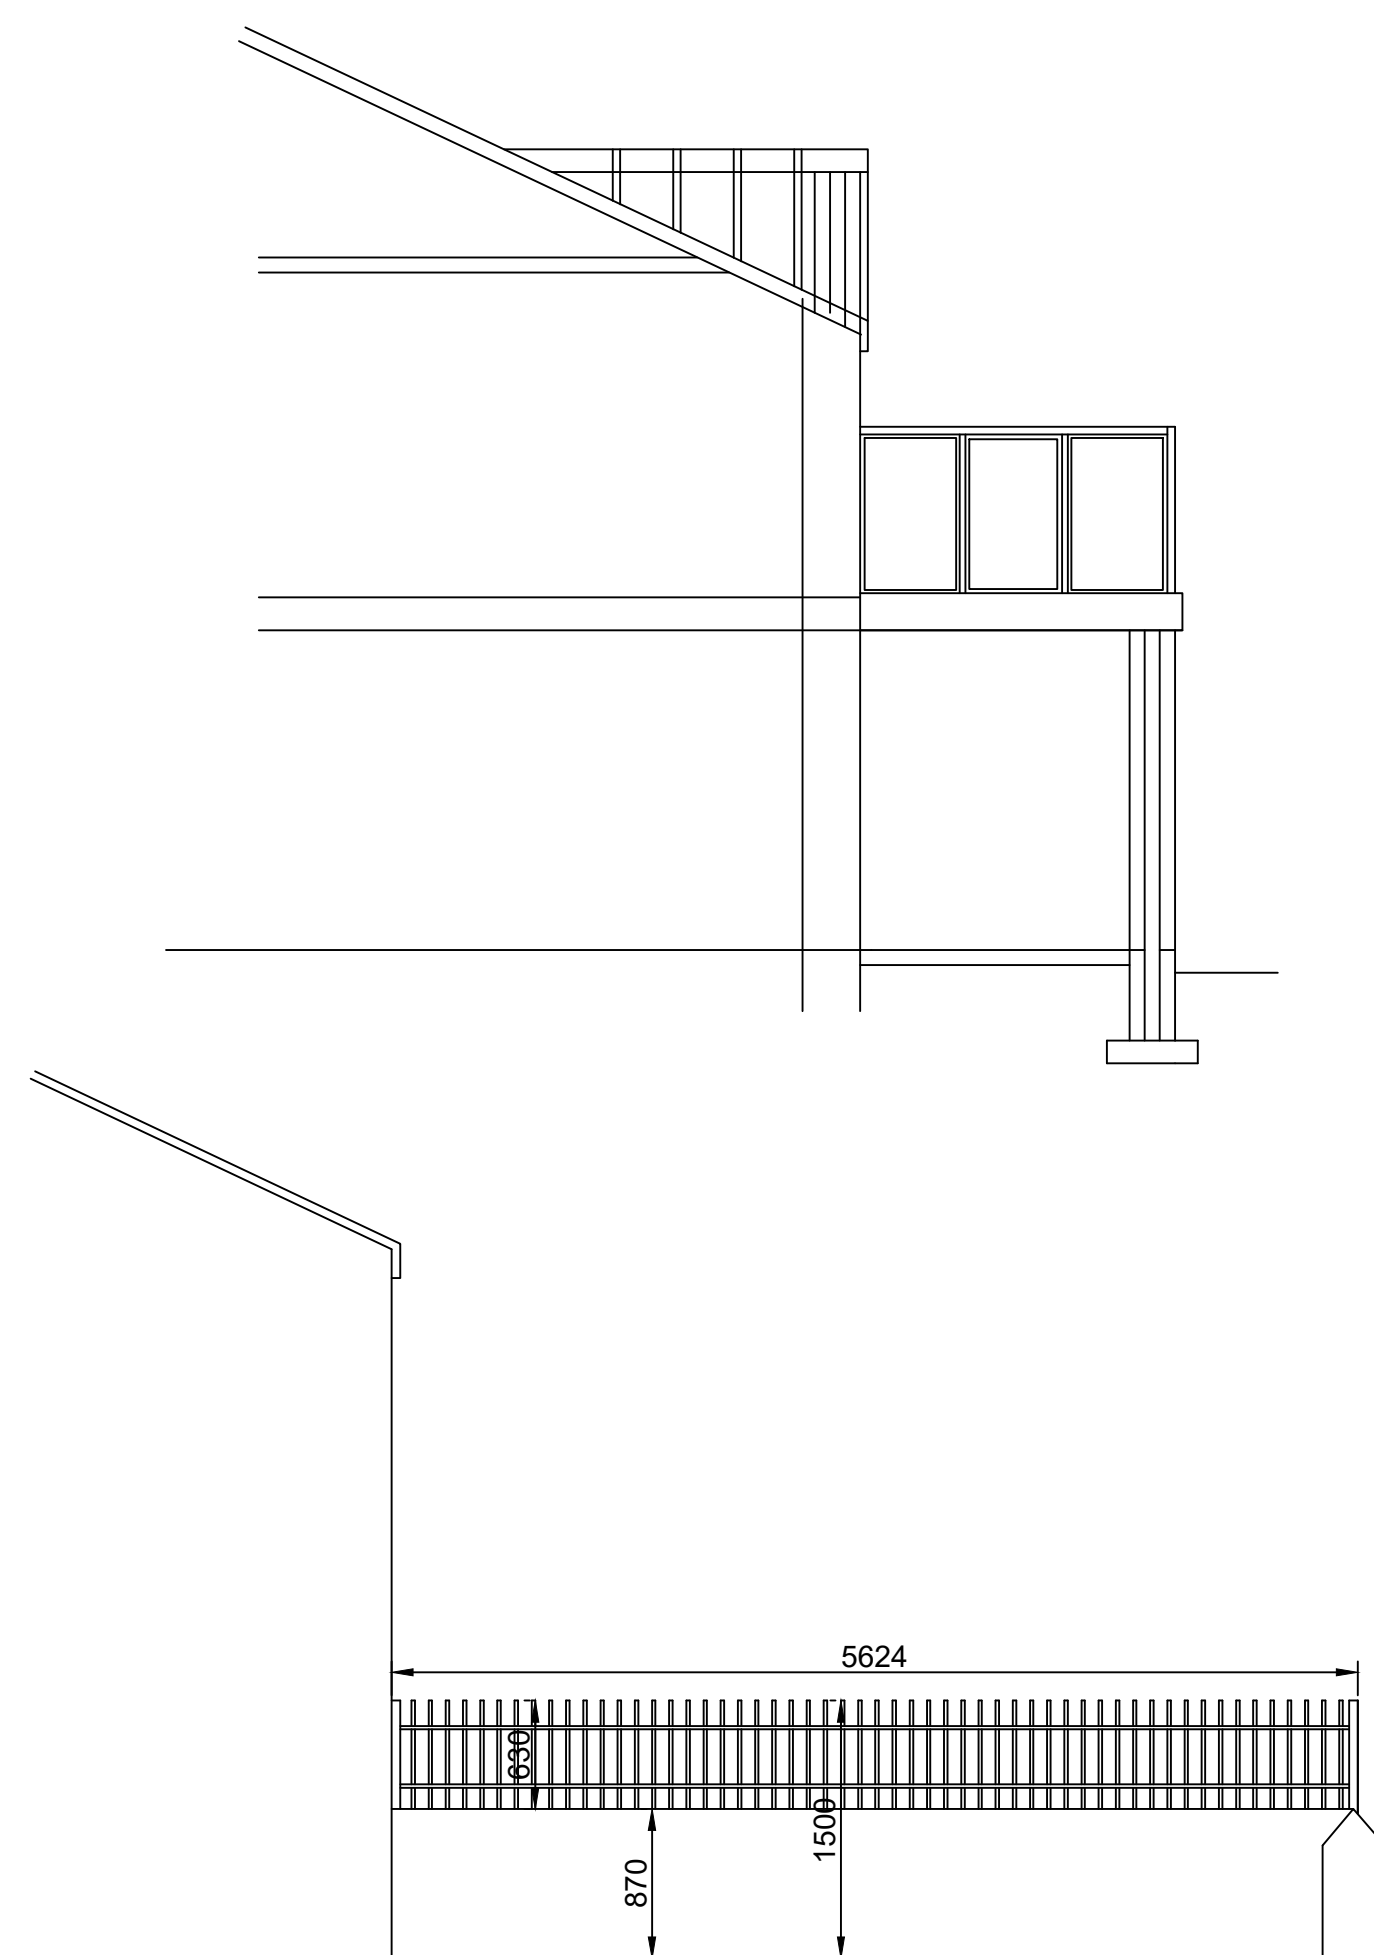

PROPOSED SIDE GARDEN WALL

Proposed extension at :	
2 Rose Cottage Longsight Road Clayton le Dale BB1 9EX	
CLIENT:	Mr B Ashmead
DATE:	August 2021
SCALE:	1:50 @ A1
DWG No:	
L.A:	
AMENDMENTS:	DATE:
ENTWISTLE DESIGN SERVICES	
7 Edgefield Astley Village Chorley PR7 1XH	Tel:01257 274976 E-Mail entwistledesign@aol.com