


This drawing, the works and concepts depicted, are copyright and may not be reproduced or made use of, either directly or indirectly, without the express consent of the LINKS Architecture Ltd.


Do not scale this drawing.

All heights, levels, sizes and dimensions to be checked on site before any works put to hand.

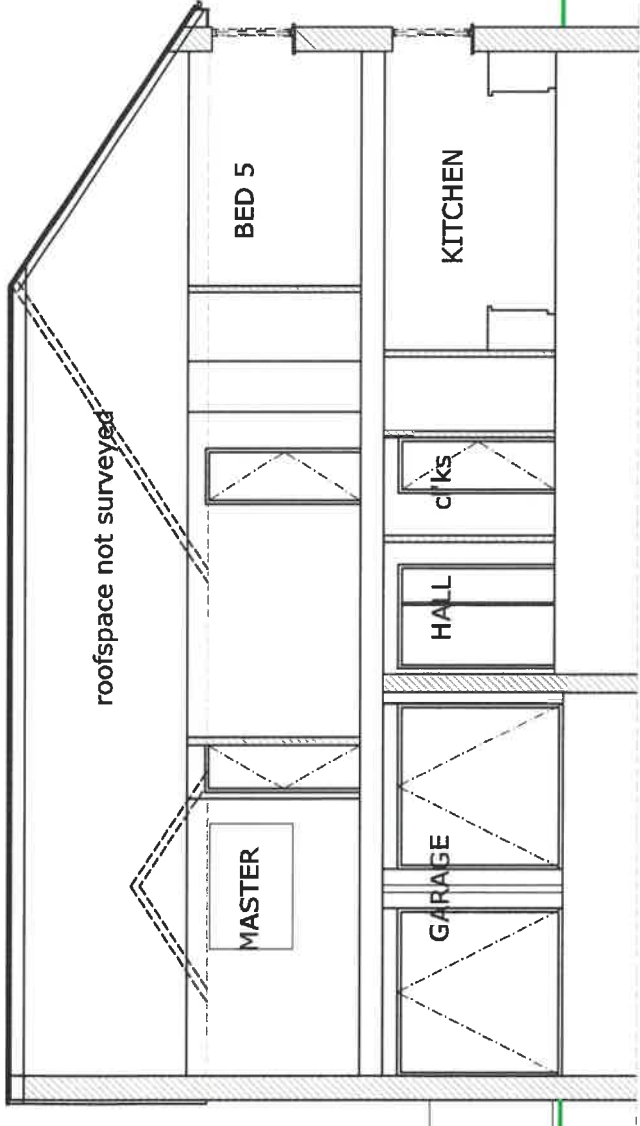


foundation arrangement not known

CROSS SECTION

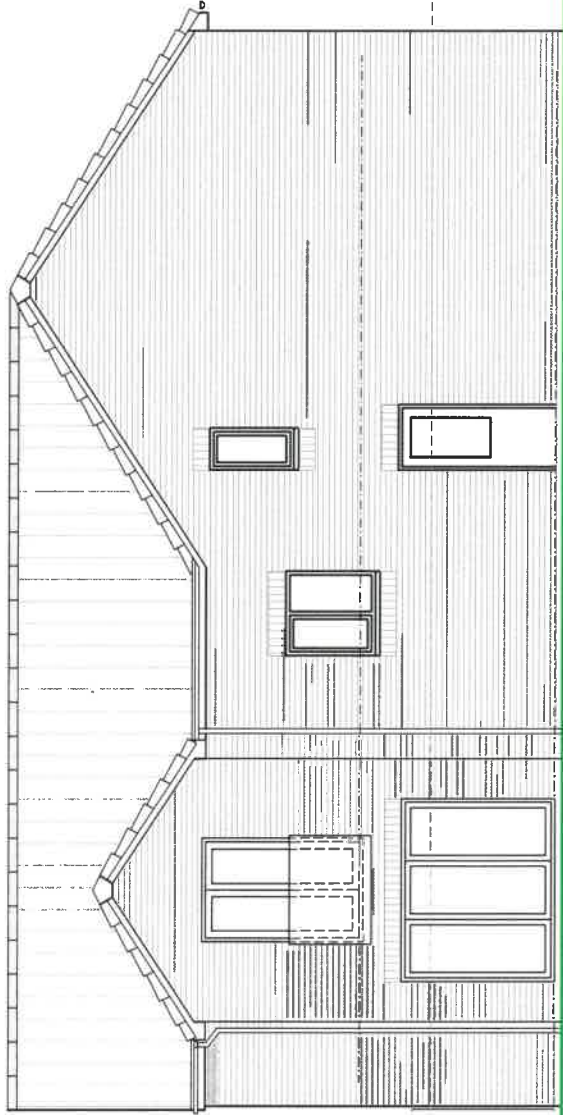


NORTH ELEVATION

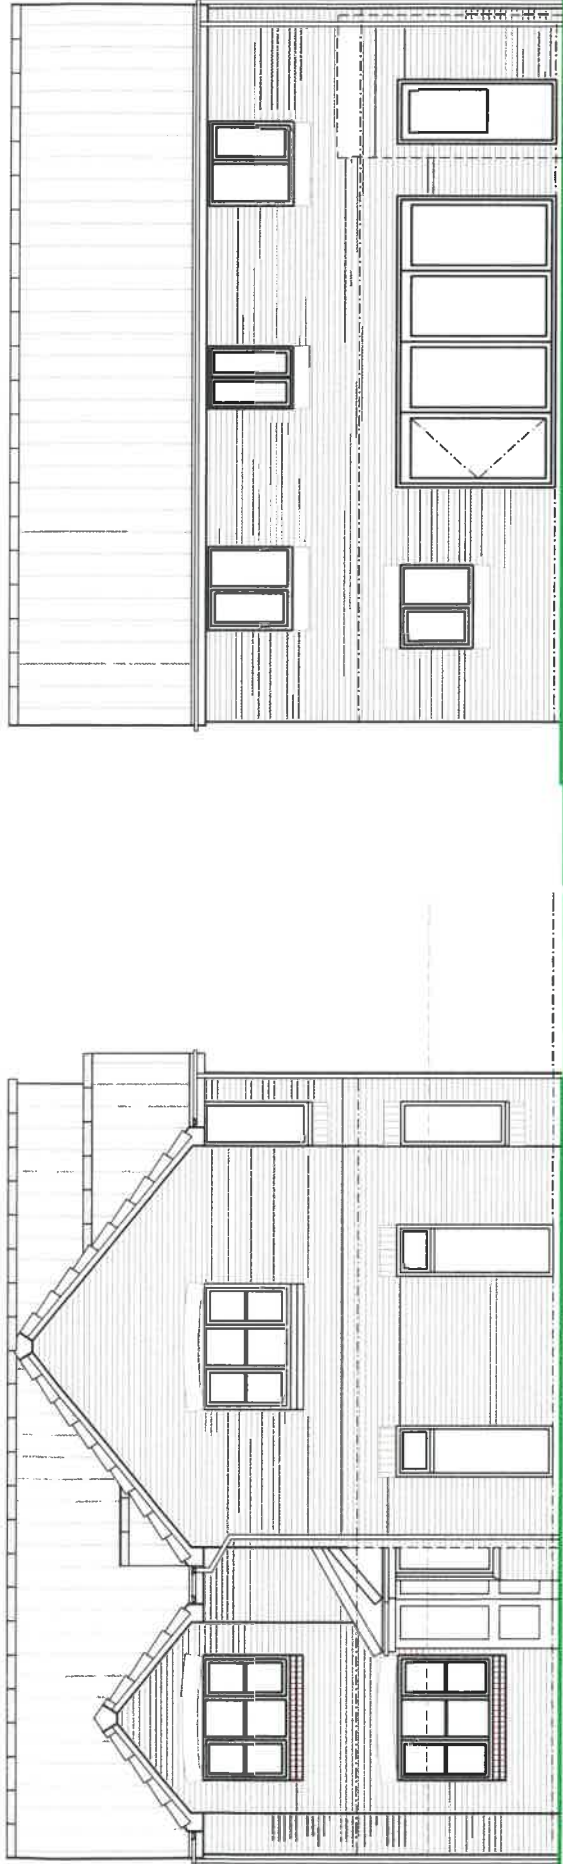

EAST ELEVATION

WEST ELEVATION

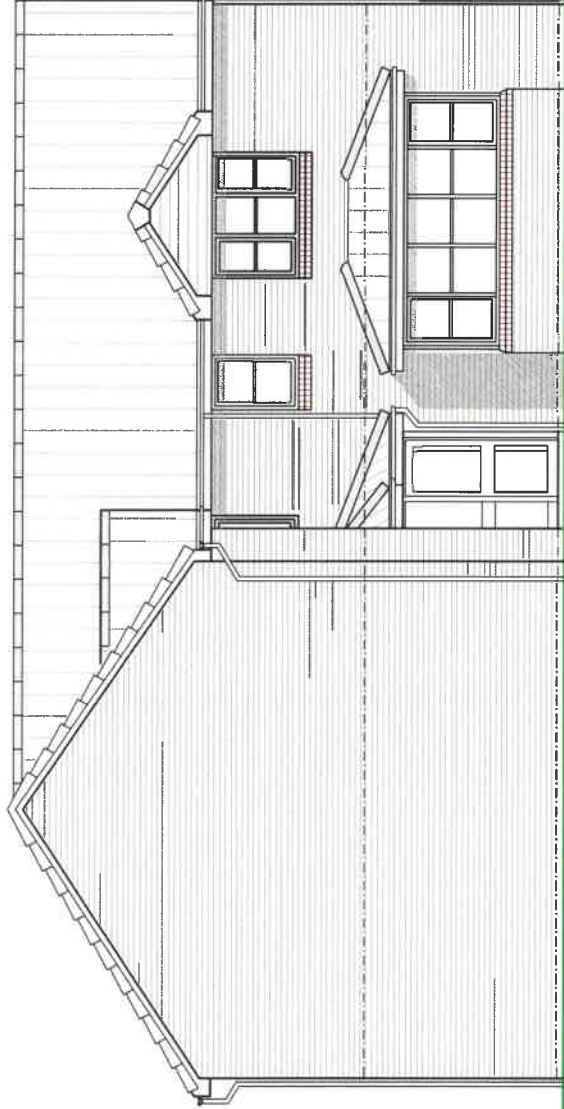

0 1 2 3
scale in M@A3

SOUTH ELEVATION