




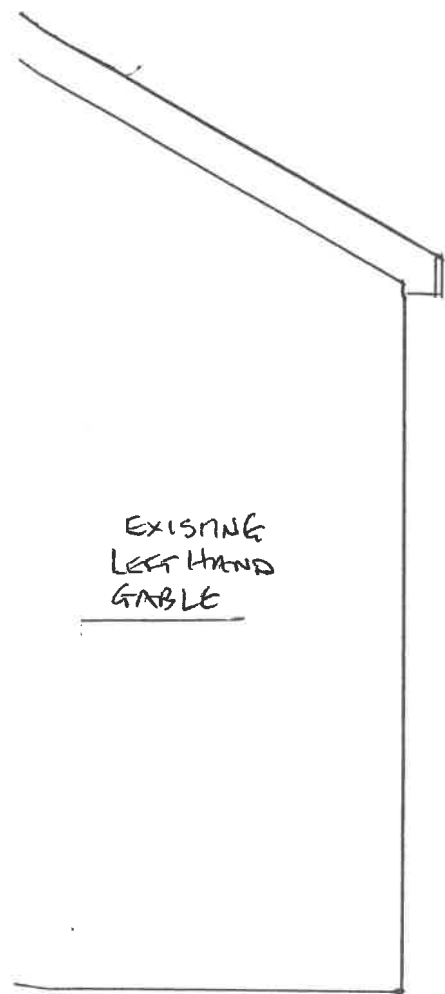


EXISTING
LEFT HAND
GABLE

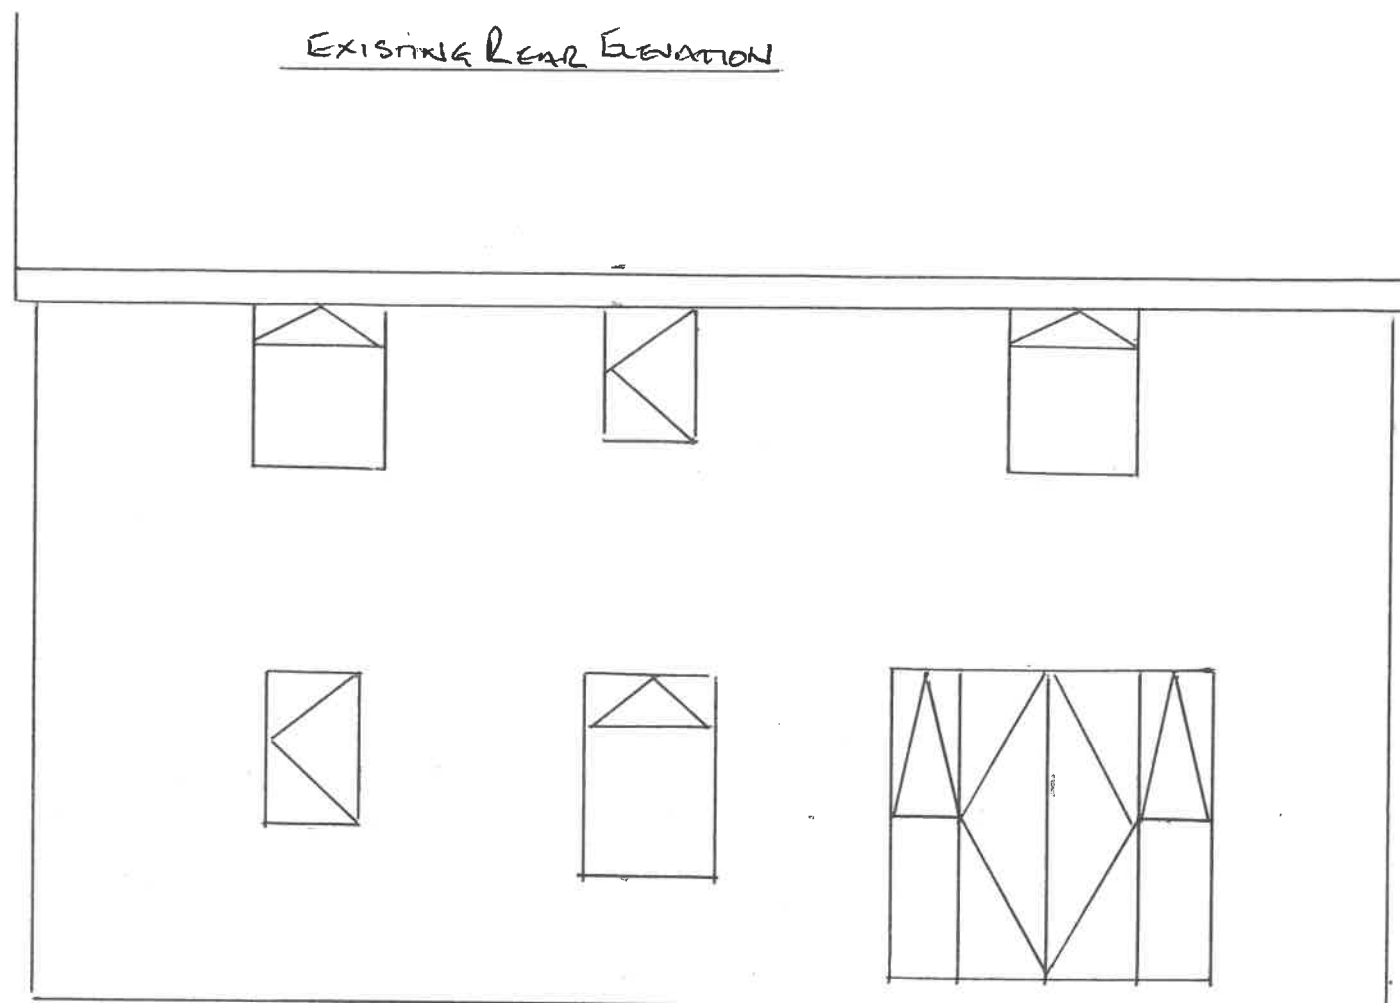

EXISTING REAR ELEVATION

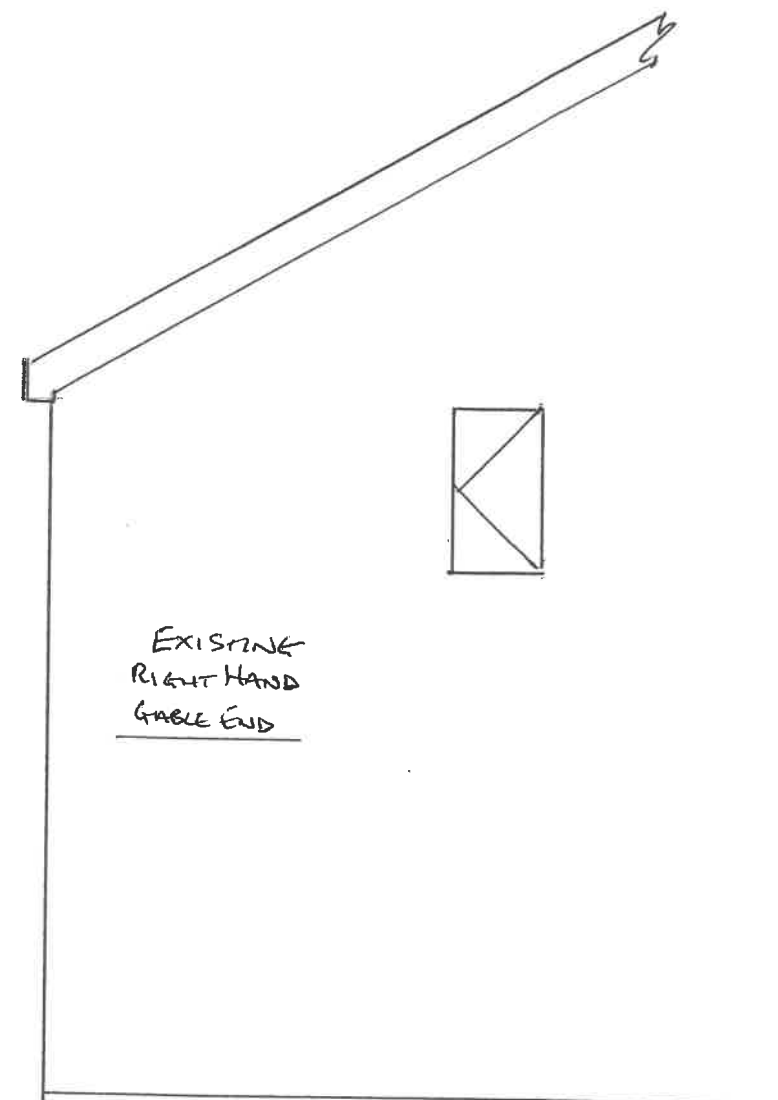

EXISTING
RIGHT HAND
GABLE END

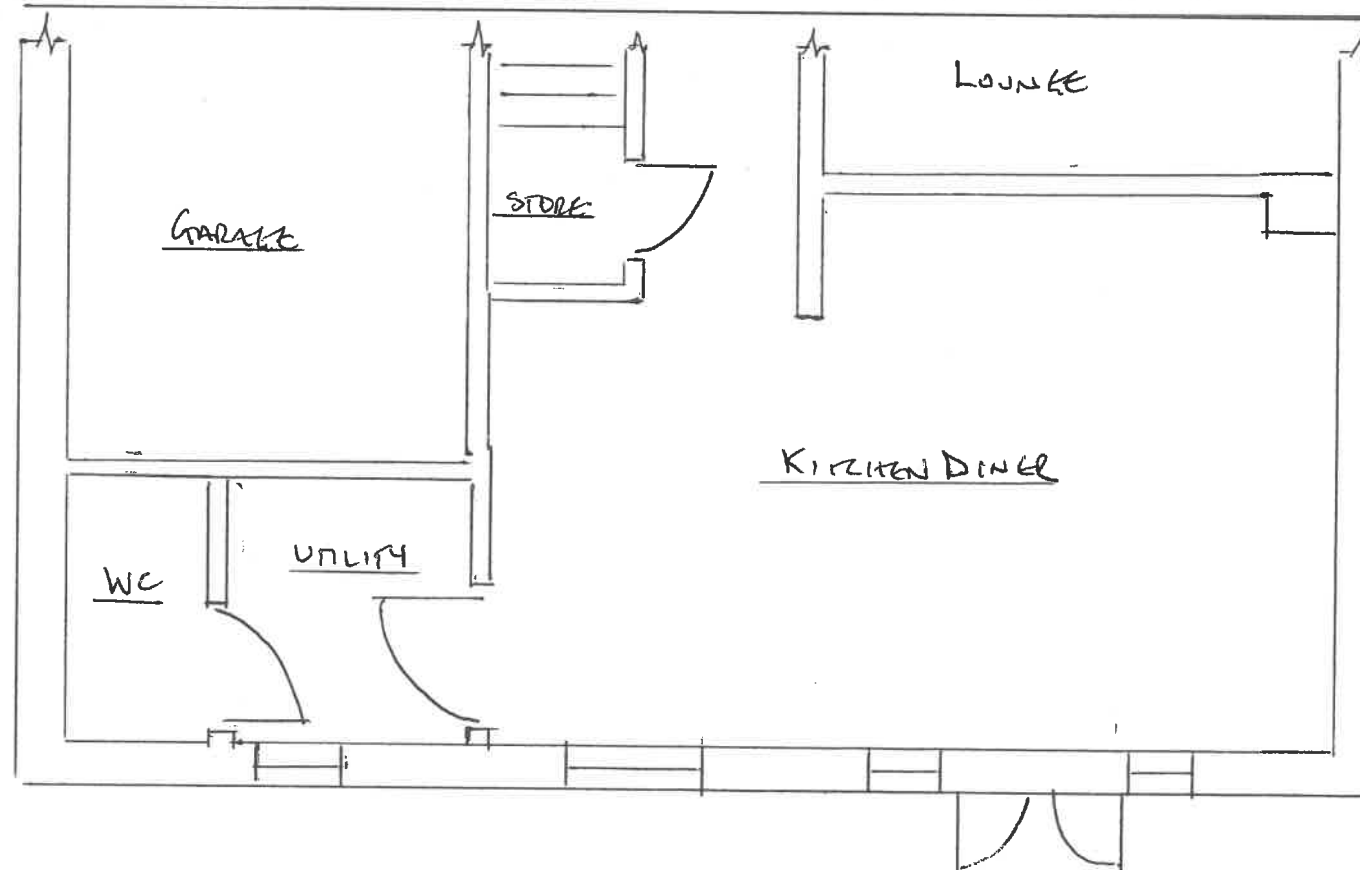

EXISTING PLAN VIEW

EXISTING ELEVATIONS 1:50 ON A3

FOR MRS MRS BARLOW
3104 PARADE
LONGBRIDGE
PR3 2RN.