


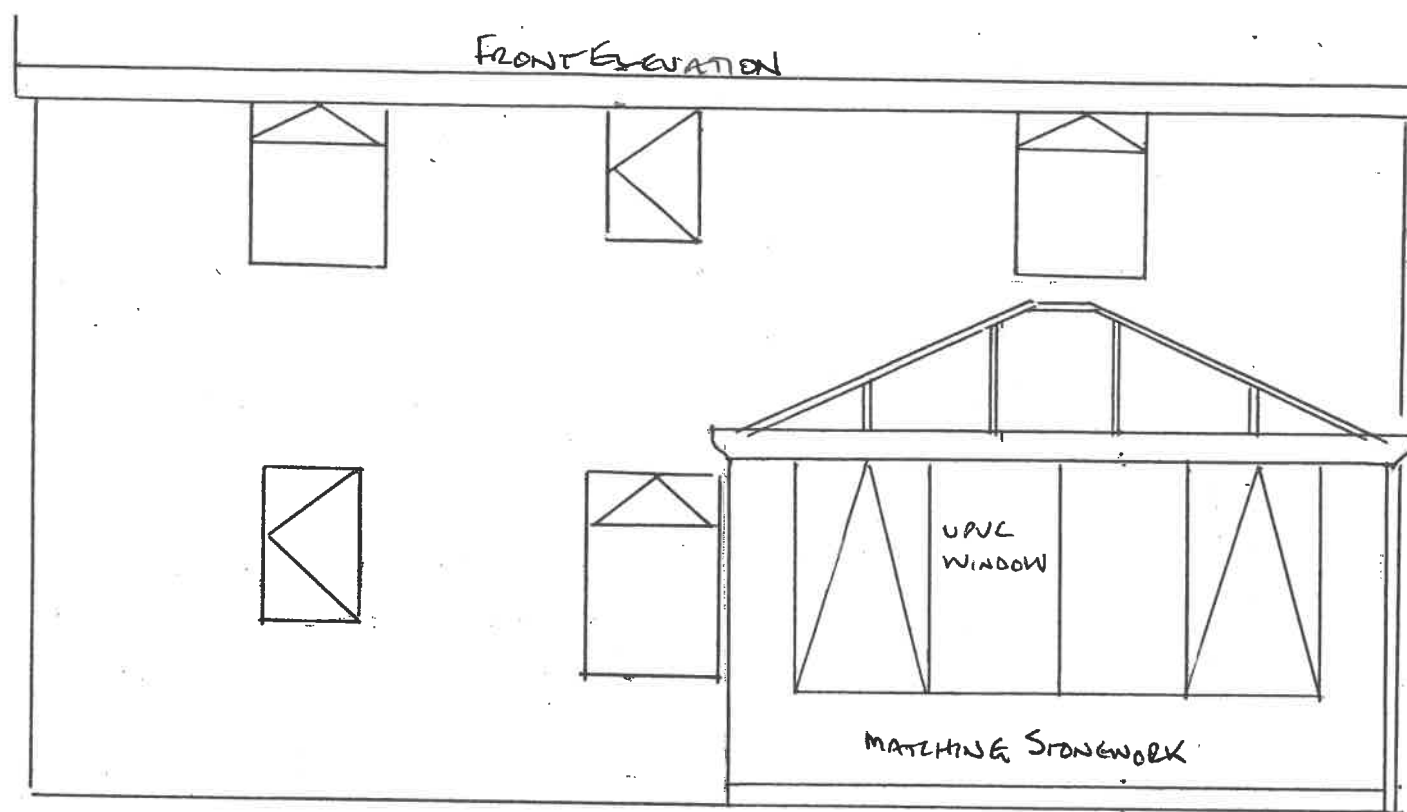

PROPOSED 1:50 PLAN'S FOR ORANGERY
 TO REAR ELEVATION FOR MRS MRS BARLOW
 3 IVORY PARADE LONGRIDGE PR32RN
 WHITE UPVC WINDOW FRAMES & SLIDING PATIO DOOR
 WHITE UPVC GLASS ROOF
 STONEMARK TO MATCH EXISTING HOUSE

