

barlow 171140621 - 500



0 20
Metres




Plan Produced for: clearview home improvements

Date Produced: 08 Sep 2021

Plan Reference Number: TQRQM21251160134034

Scale: 1:500 @ A4

barlow 171140621 - 1250

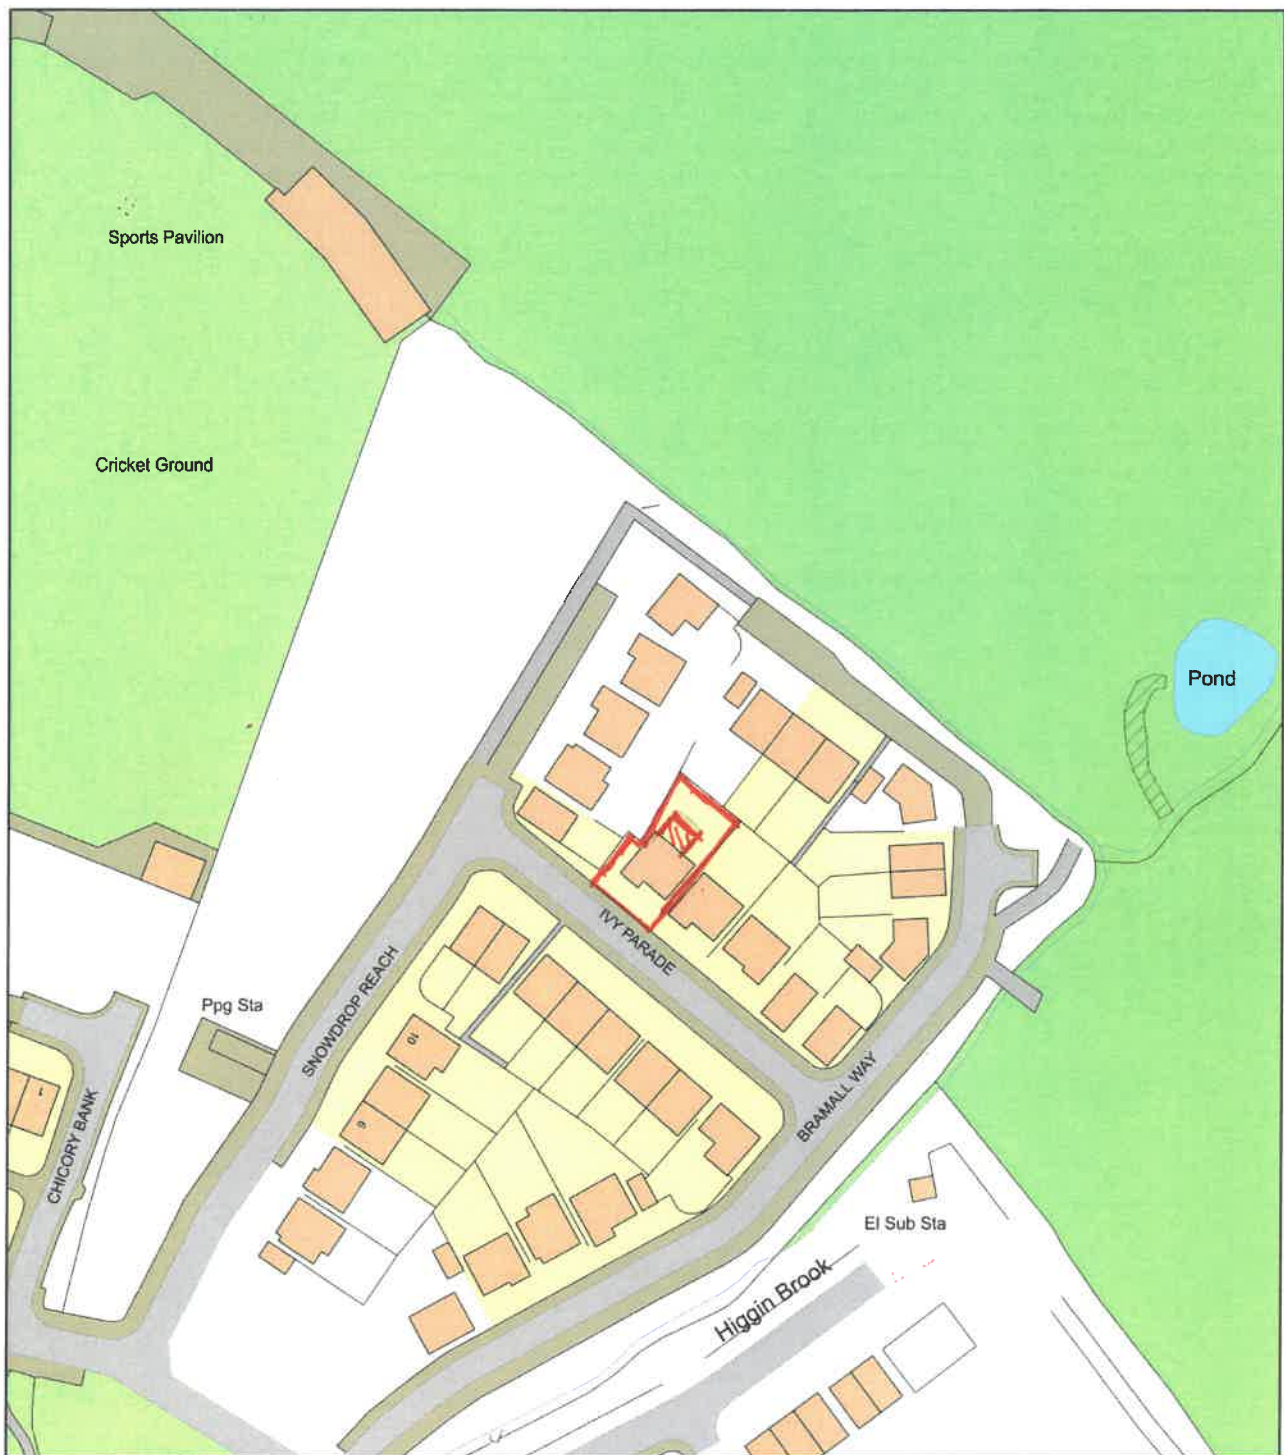

0 50
Metres



Plan Produced for: clearview home improvements

Date Produced: 08 Sep 2021

Plan Reference Number: TQRQM21251160022096

Scale: 1:1250 @ A4