

AS EXISTING SITE PLAN 1 TO 200 (BY OTHERS)


SINGLE-STOREY  
EXTENSIONS

DRAWING PACKAGE

PEPPER HILL, WISWELL

AUGUST 2021

PREPARED BY  
RURAL SOLUTIONS LTD

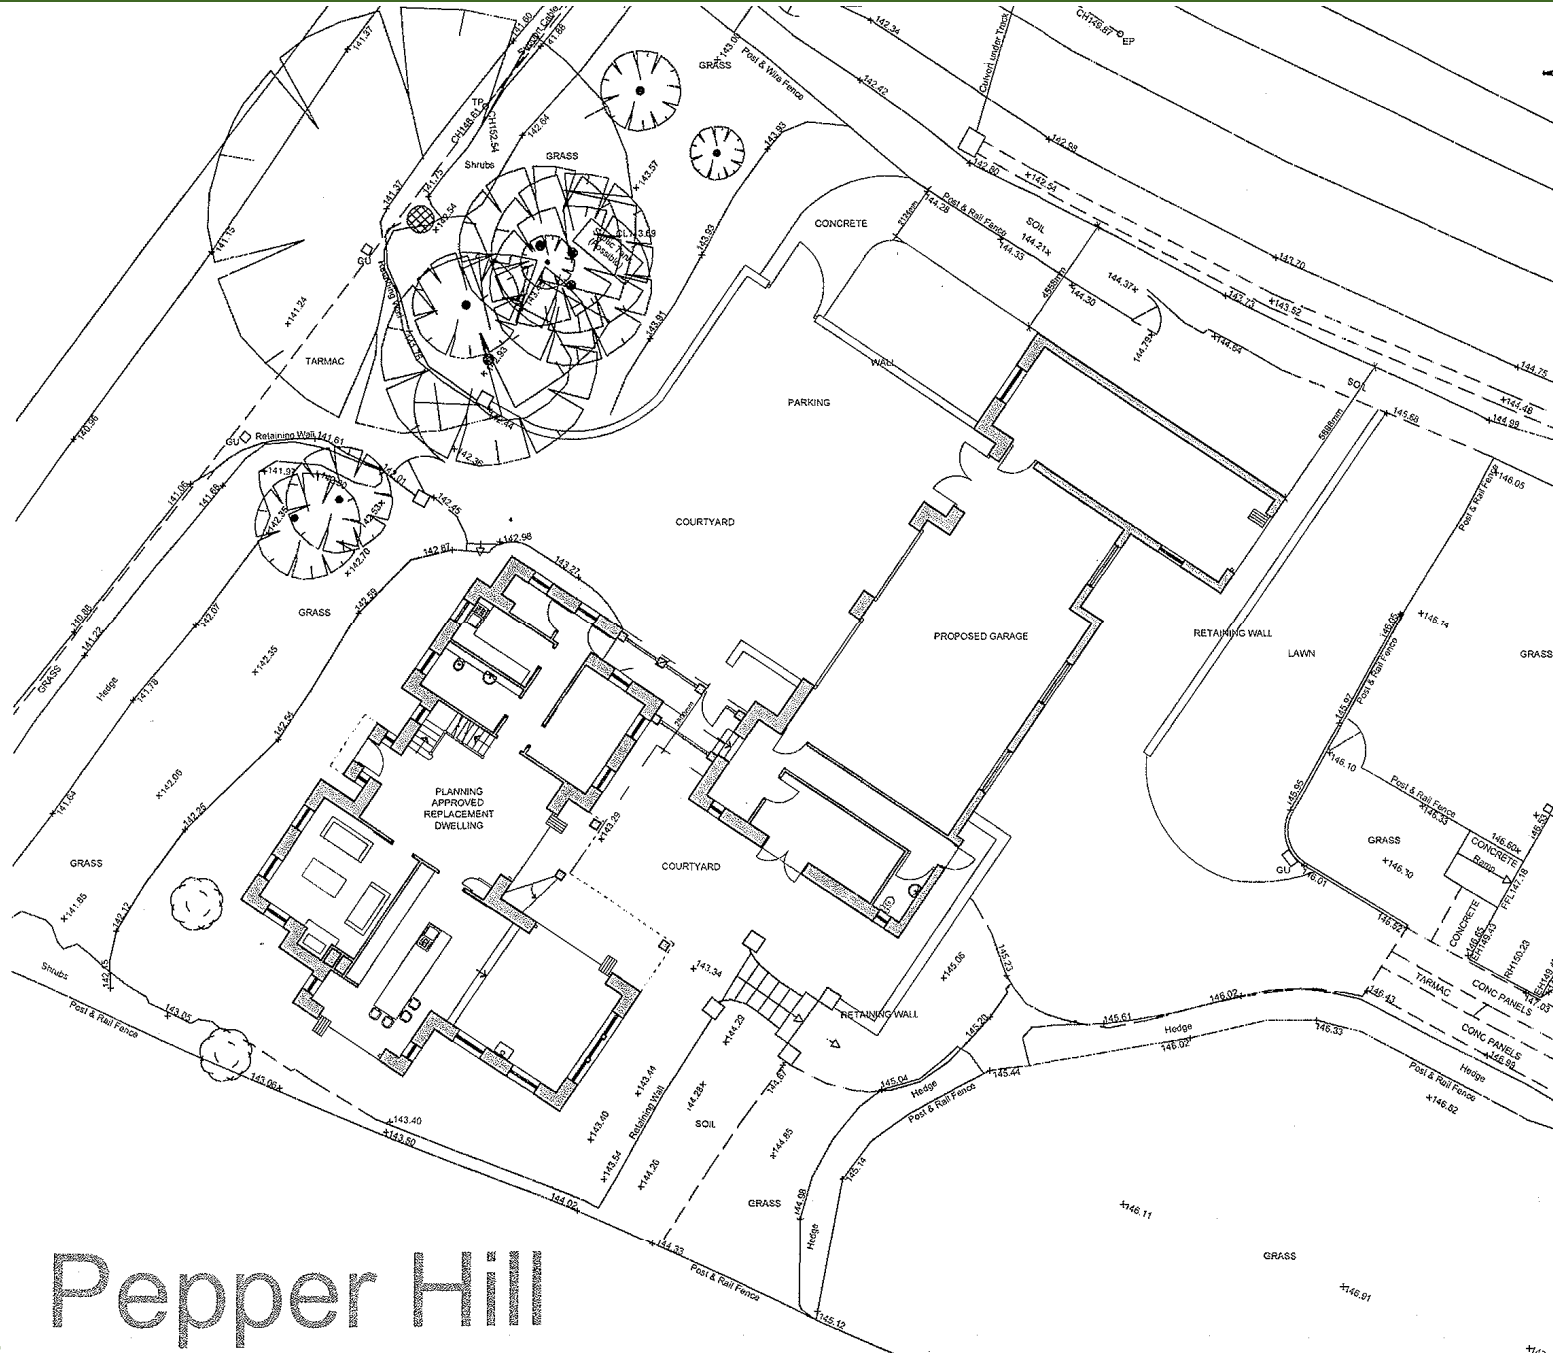

Pepper Hill