

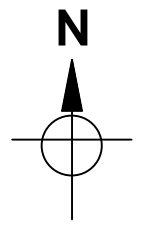


THIS DRAWING TOGETHER WITH THE DESIGN IS
 COPYRIGHT OF THE ARCHITECT.
 FIGURED DIMENSIONS SHOULD BE FOLLOWED
 AND SCALED DIMENSIONS SHOULD BE CHECKED
 WITH THE ARCHITECT.
 ANY DISCREPANCY MUST BE REPORTED TO THE
 ARCHITECT IMMEDIATELY AND PRIOR TO
 PROCEEDING.

REVISIONS

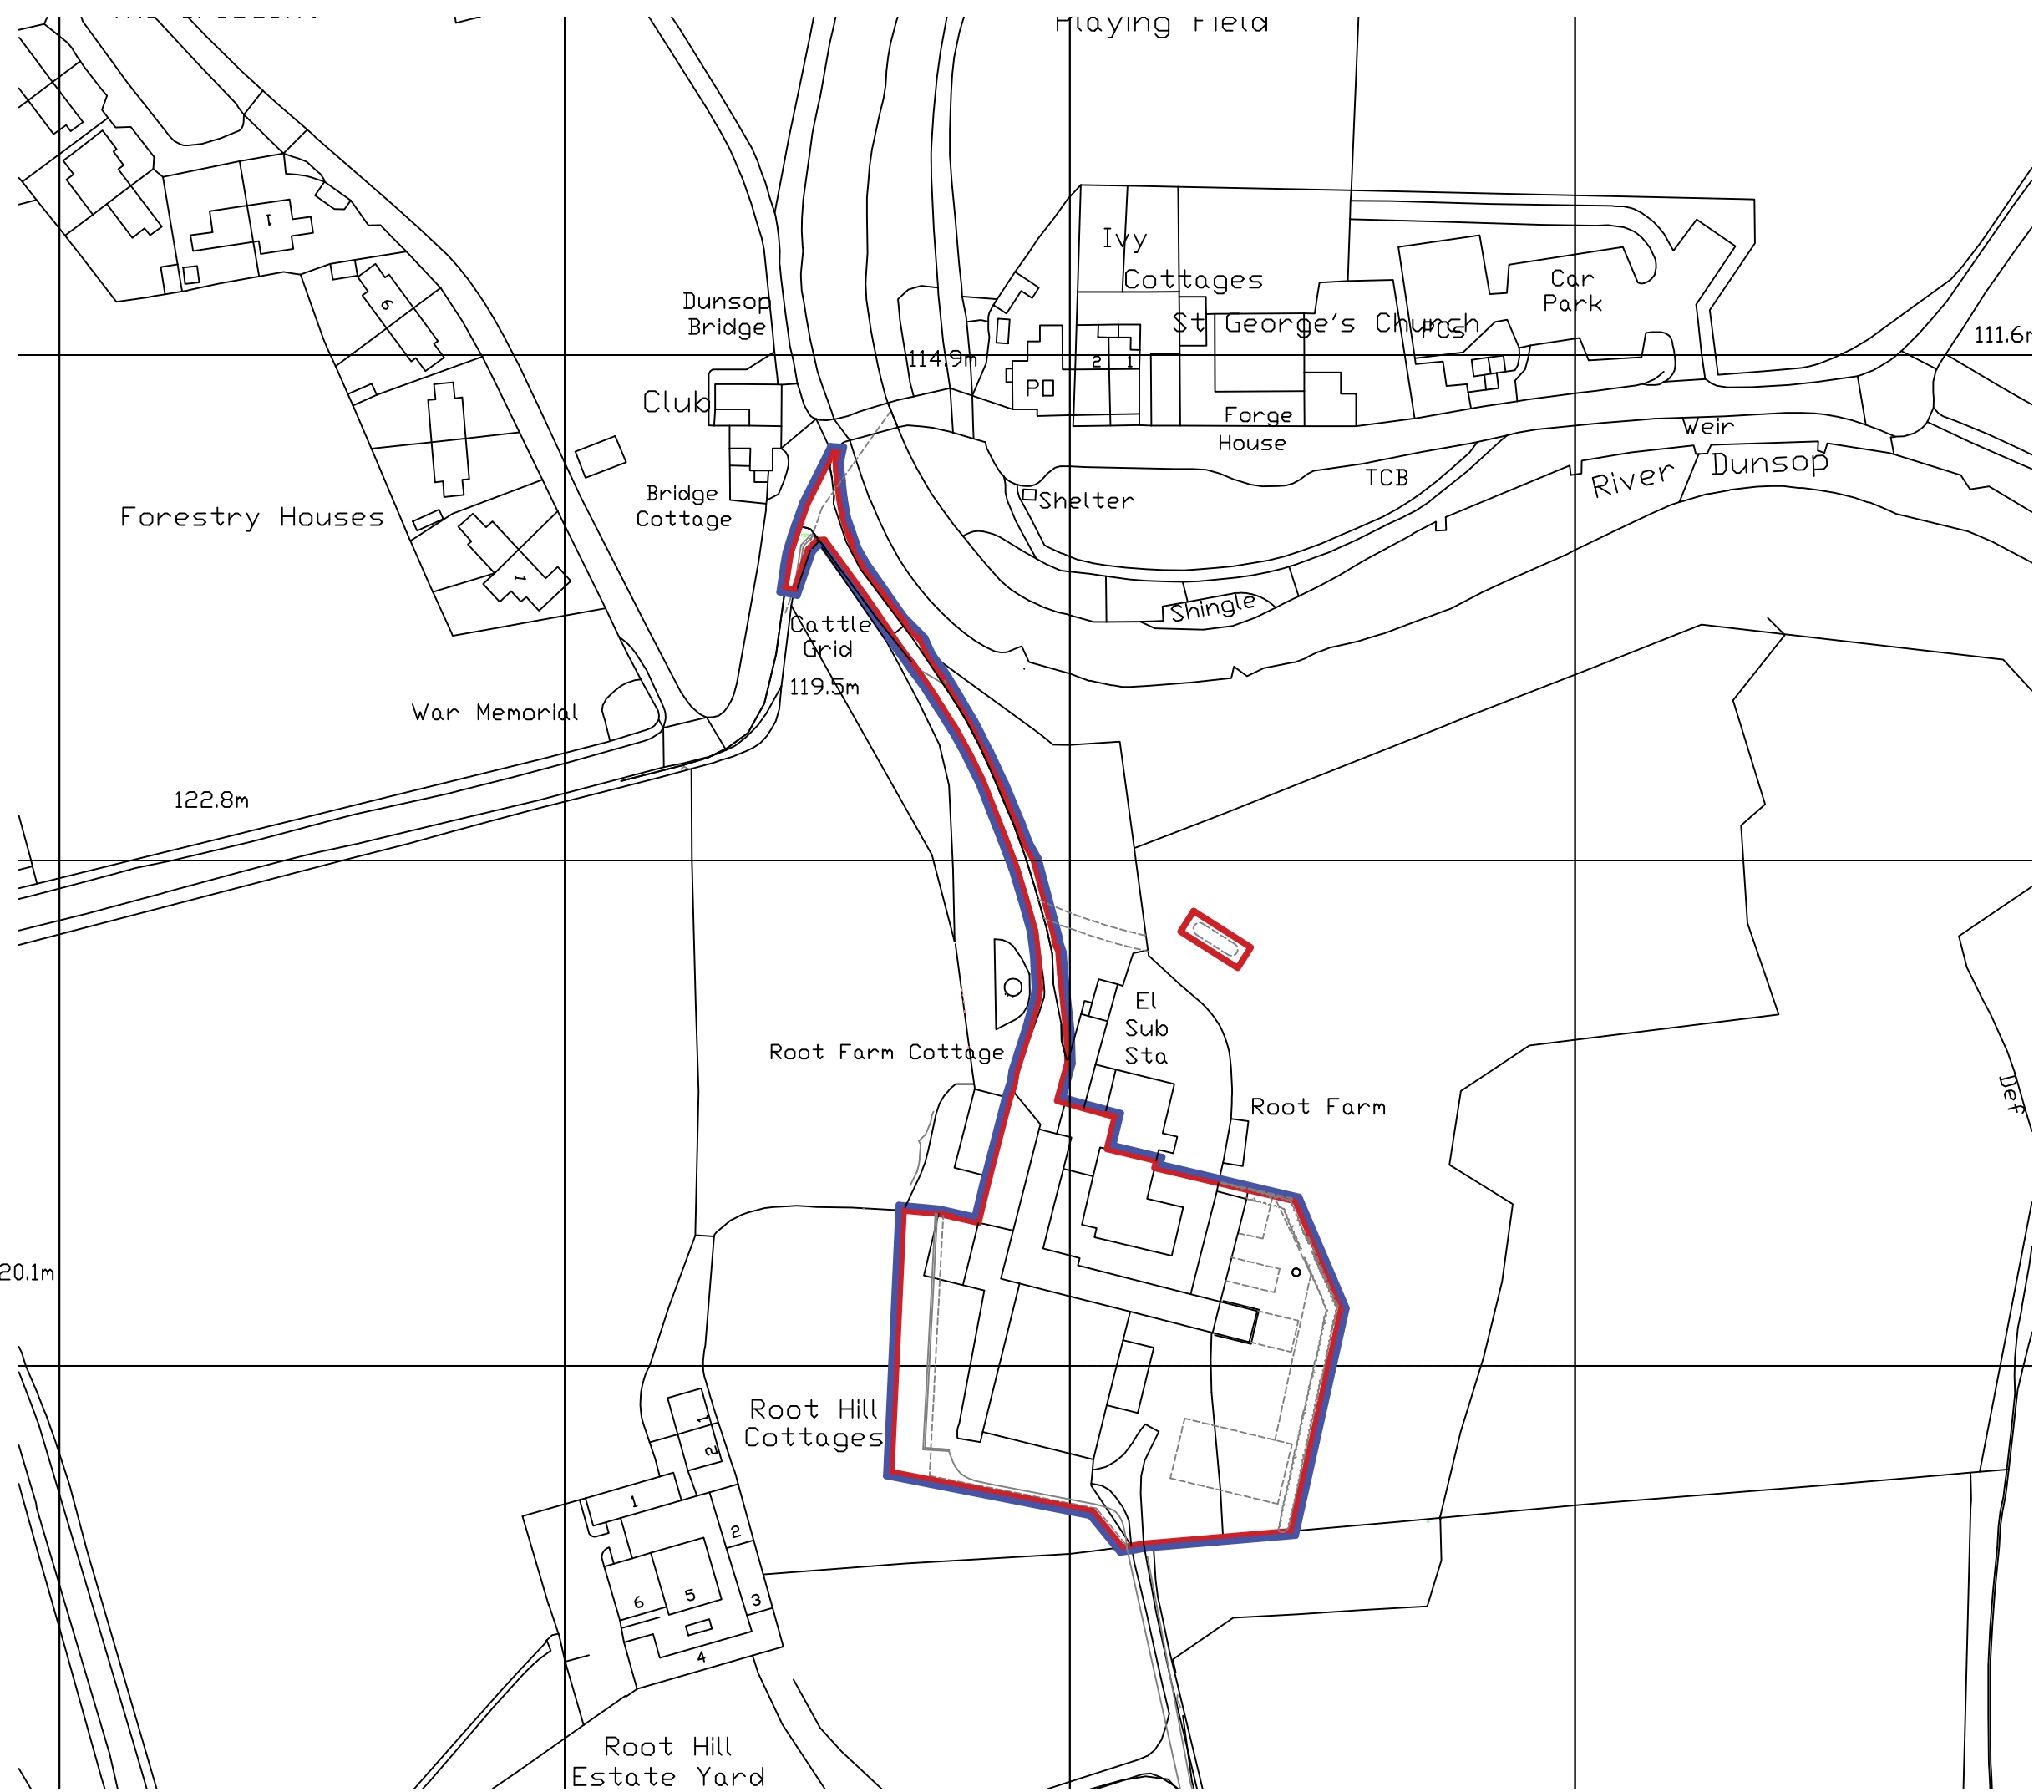

Original Drawn BY EW	Date September 2021
-------------------------	------------------------

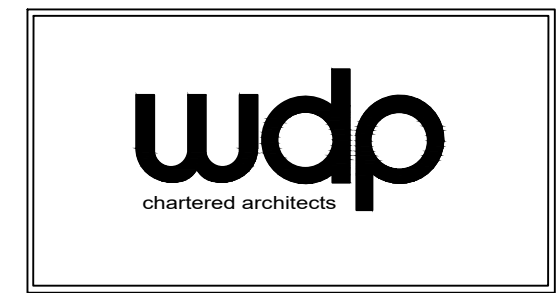

the wright design partnership
 15 main street, kirky lonsdale, cumbria LA6 2AQ
 tel / 015242 71697 email / mail@wdparchitects.co.uk

Client The Duchy of Lancaster		
Contract Root Farm Dunsop Bridge		
Drawing title OS PLAN		
Scale 1:1250	Job No. KL2887	Drg No. 07