
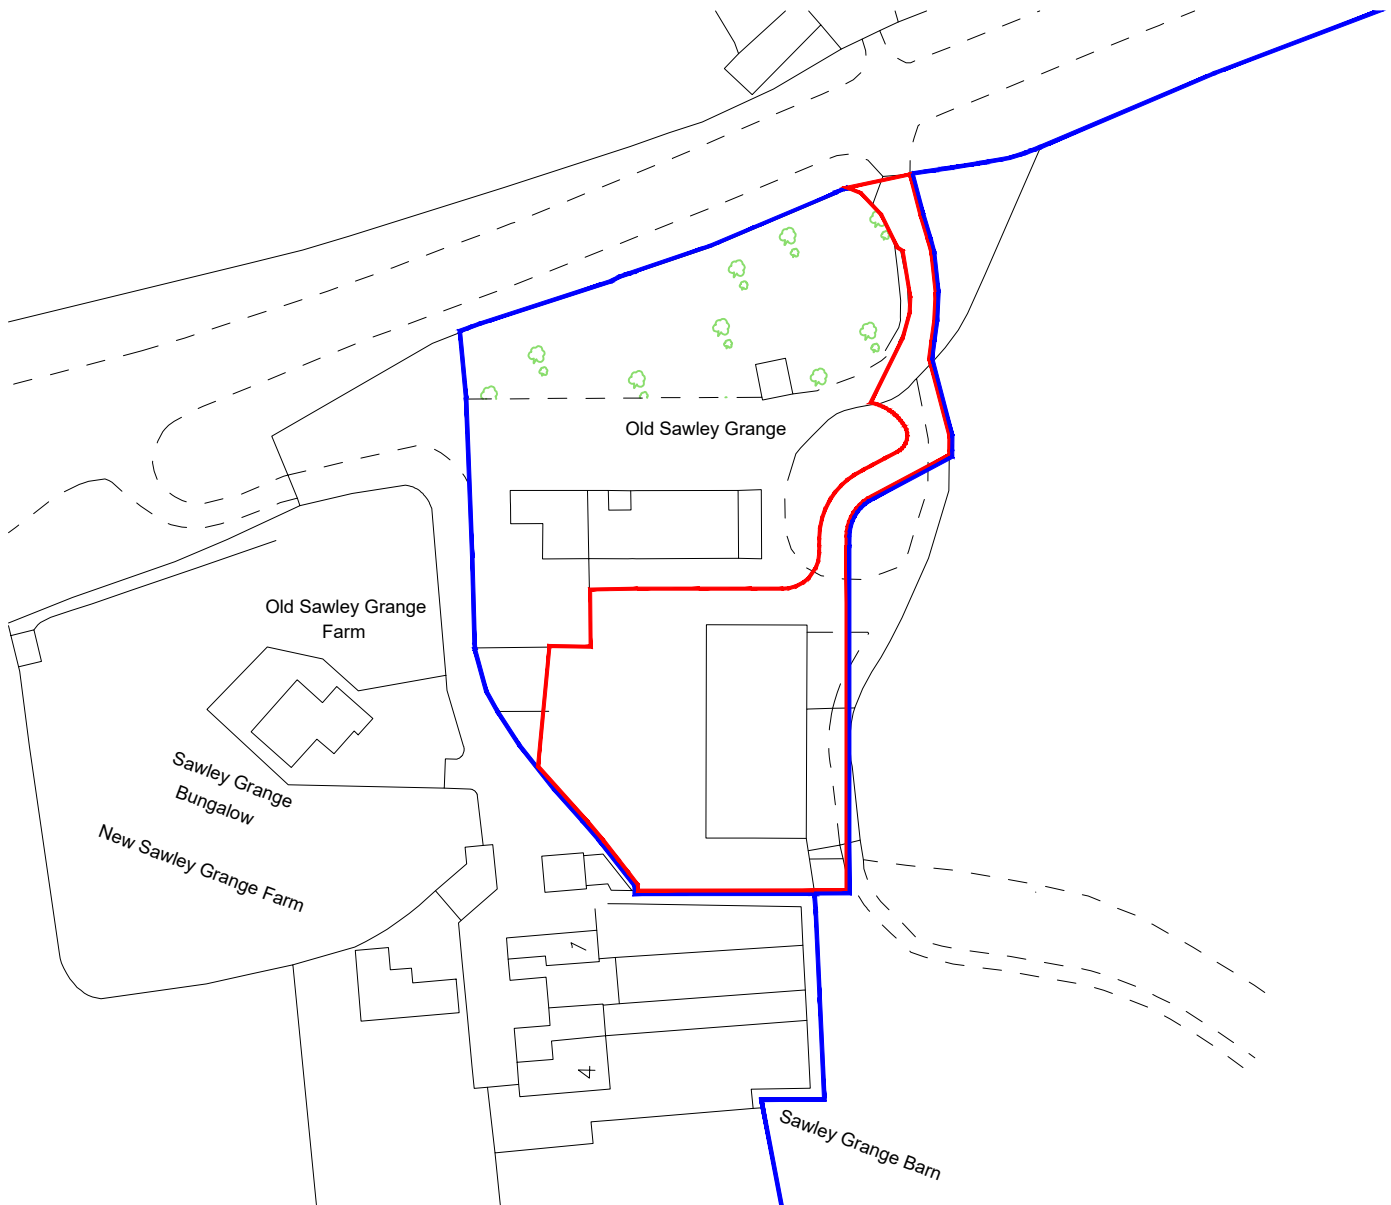


scale bar 1:1250

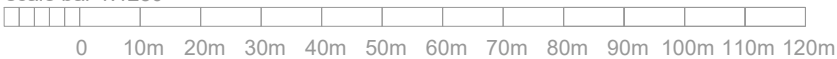

01535 630772

info@larkarchitects.co.uk www.larkarchitects.co.uk

client: Richard Turner & Son

project: Old Sawley Grange
Gisburn Road, Sawley, BB7 4LH
Class Q - Change of Use

drawing: Location Plan

status: PLANNING

job no: 1035	dwg no: 01	rev:
--------------	------------	------

scale: 1:1250@ A4 drawn: E.J check: L.A.

date: Aug 2021 © This drawing is copyright of LARK Architects Ltd

LARK Architects Ltd
Unit 10, The Crossings, Riparian Court,
Riparian Way, Cross Hills
Keighley, West Yorkshire, BD20 7BW.

RIBA 
Chartered Practice