


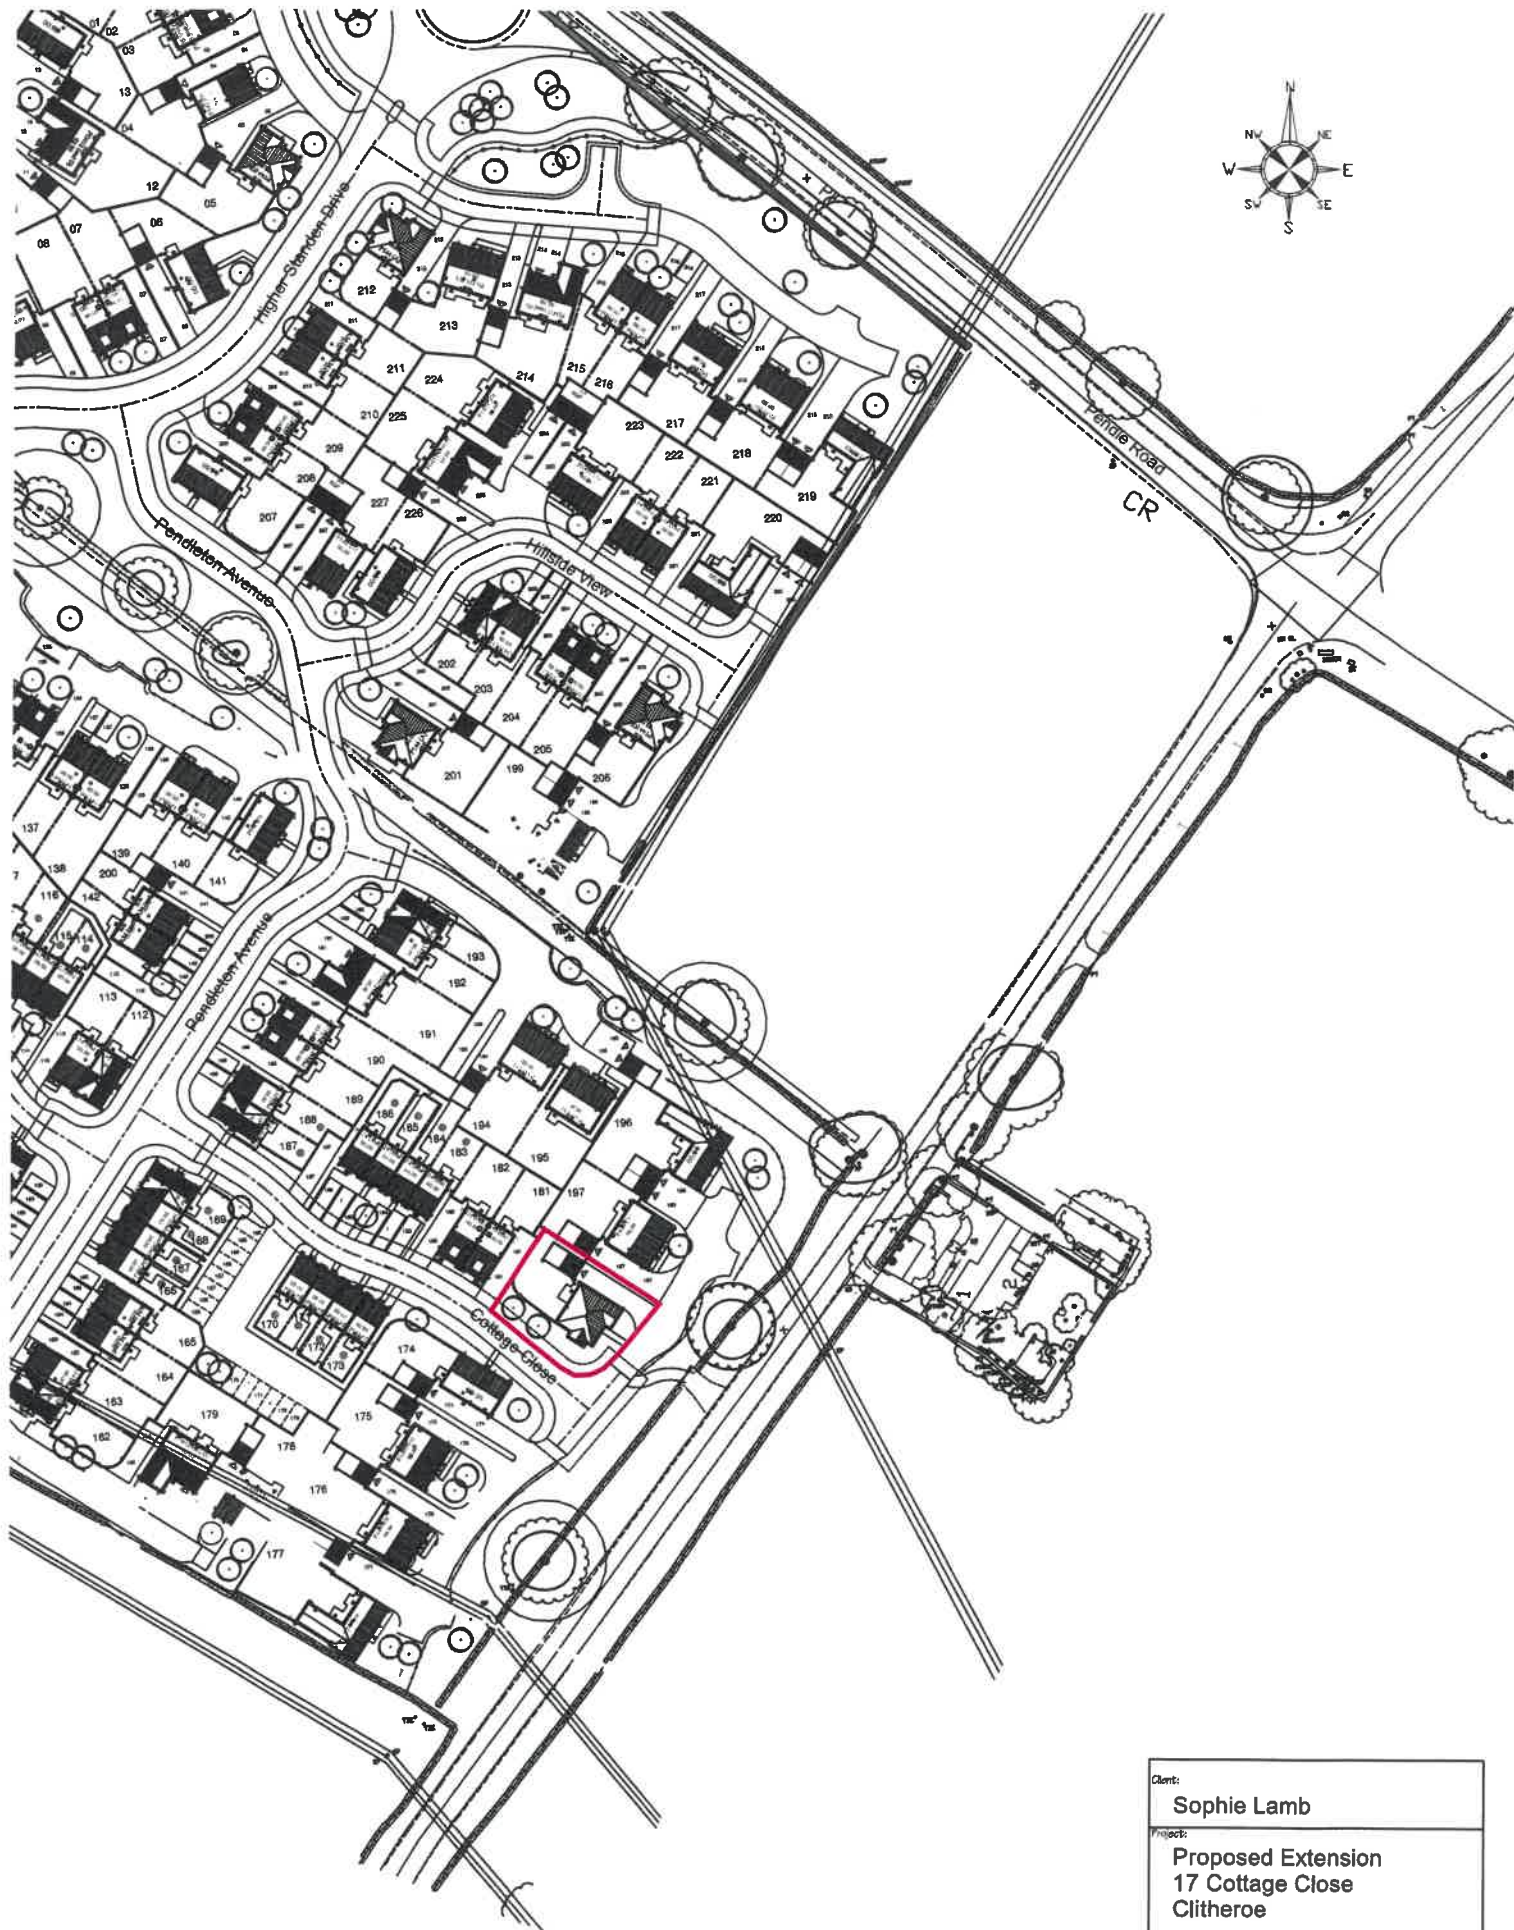

PD Construction Consultants
7 Beech Street, Clitheroe, Lancs
BB7 2LL

Client:			Sophie Lamb		
Project:			Proposed Extension 17 Cottage Close Clitheroe		
Drawing:			Block Location Plan		
Scale of A.C.:	Date:	Drawn by:			
1:1250	16.09.21	PD			
Drawing no.	1286 - 1001				Rev.
					-