
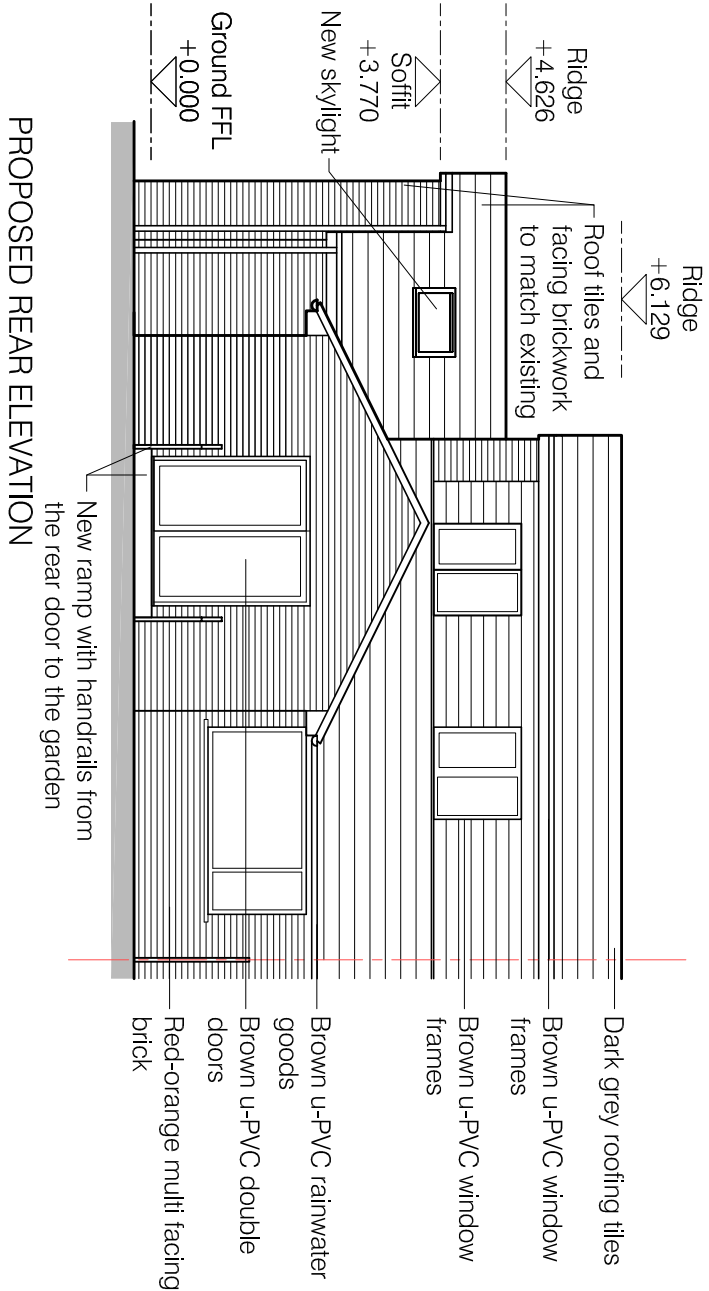
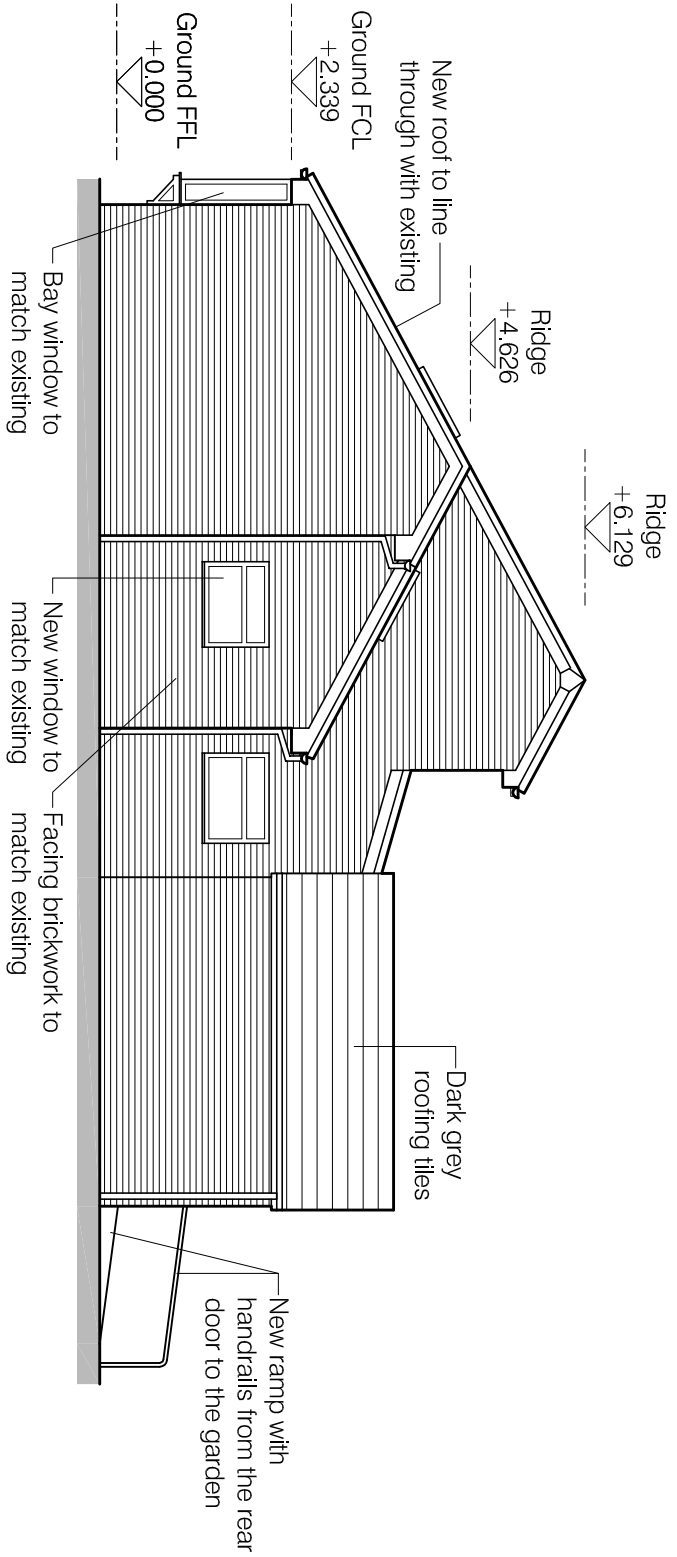



Do not scale. Contractors must check all dimensions on site before preparing production drawings or commencing any work. This drawing and its design is the copyright of LMC Architecture Limited and may not be reproduced in any form whatsoever without their prior express written consent.

Revision	Date	Revision note	Drawn by	Purpose of issue
-	15.07.21	First issue	LM	Planning

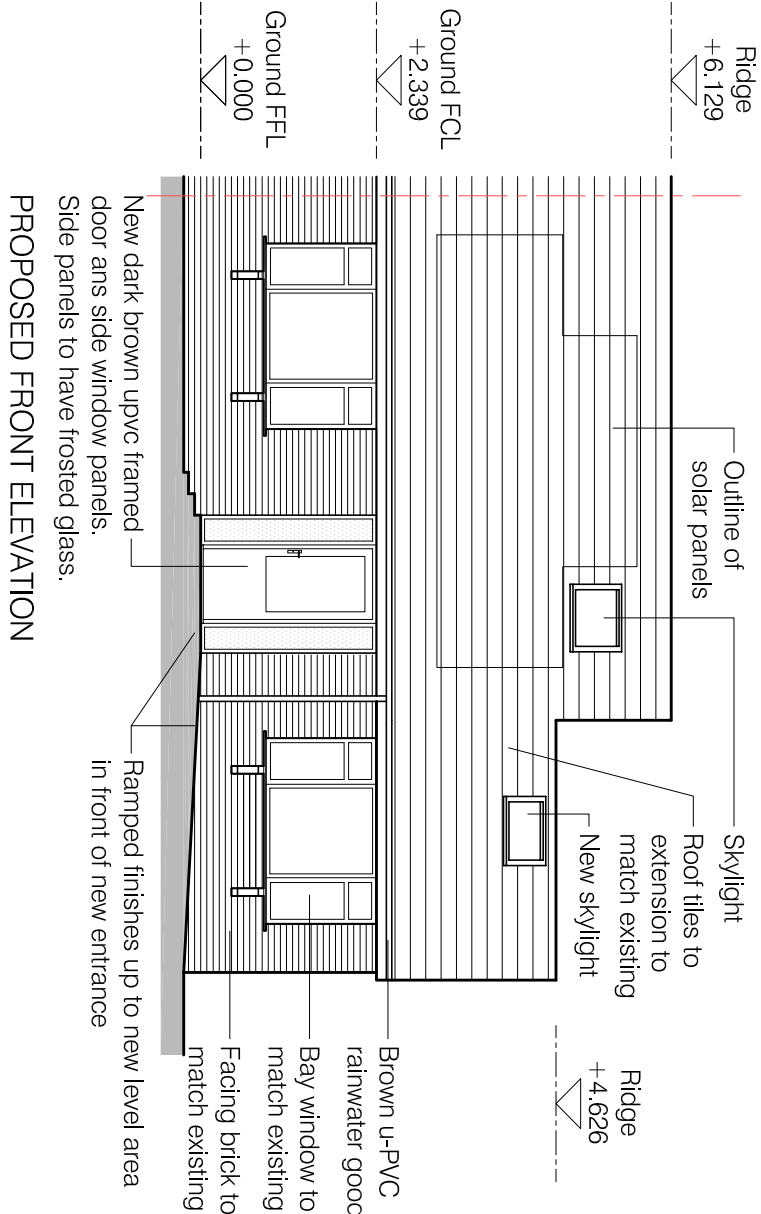

Project Extension to 2 Dunster Grove, Clitheroe	Drawing title Proposed Front, Rear and Side Elevations	Scale 1:100 @ A3	LMC Architecture Limited Architectural design services 4 Doveedale Drive, Ightenhill, Burnley, Lancashire, BB12 8XD Web : www.lmcarchitecture.co.uk	
Client Ribbles Valley Borough Council	Drawing number DFG644 – PL11	Date 15.07.21		