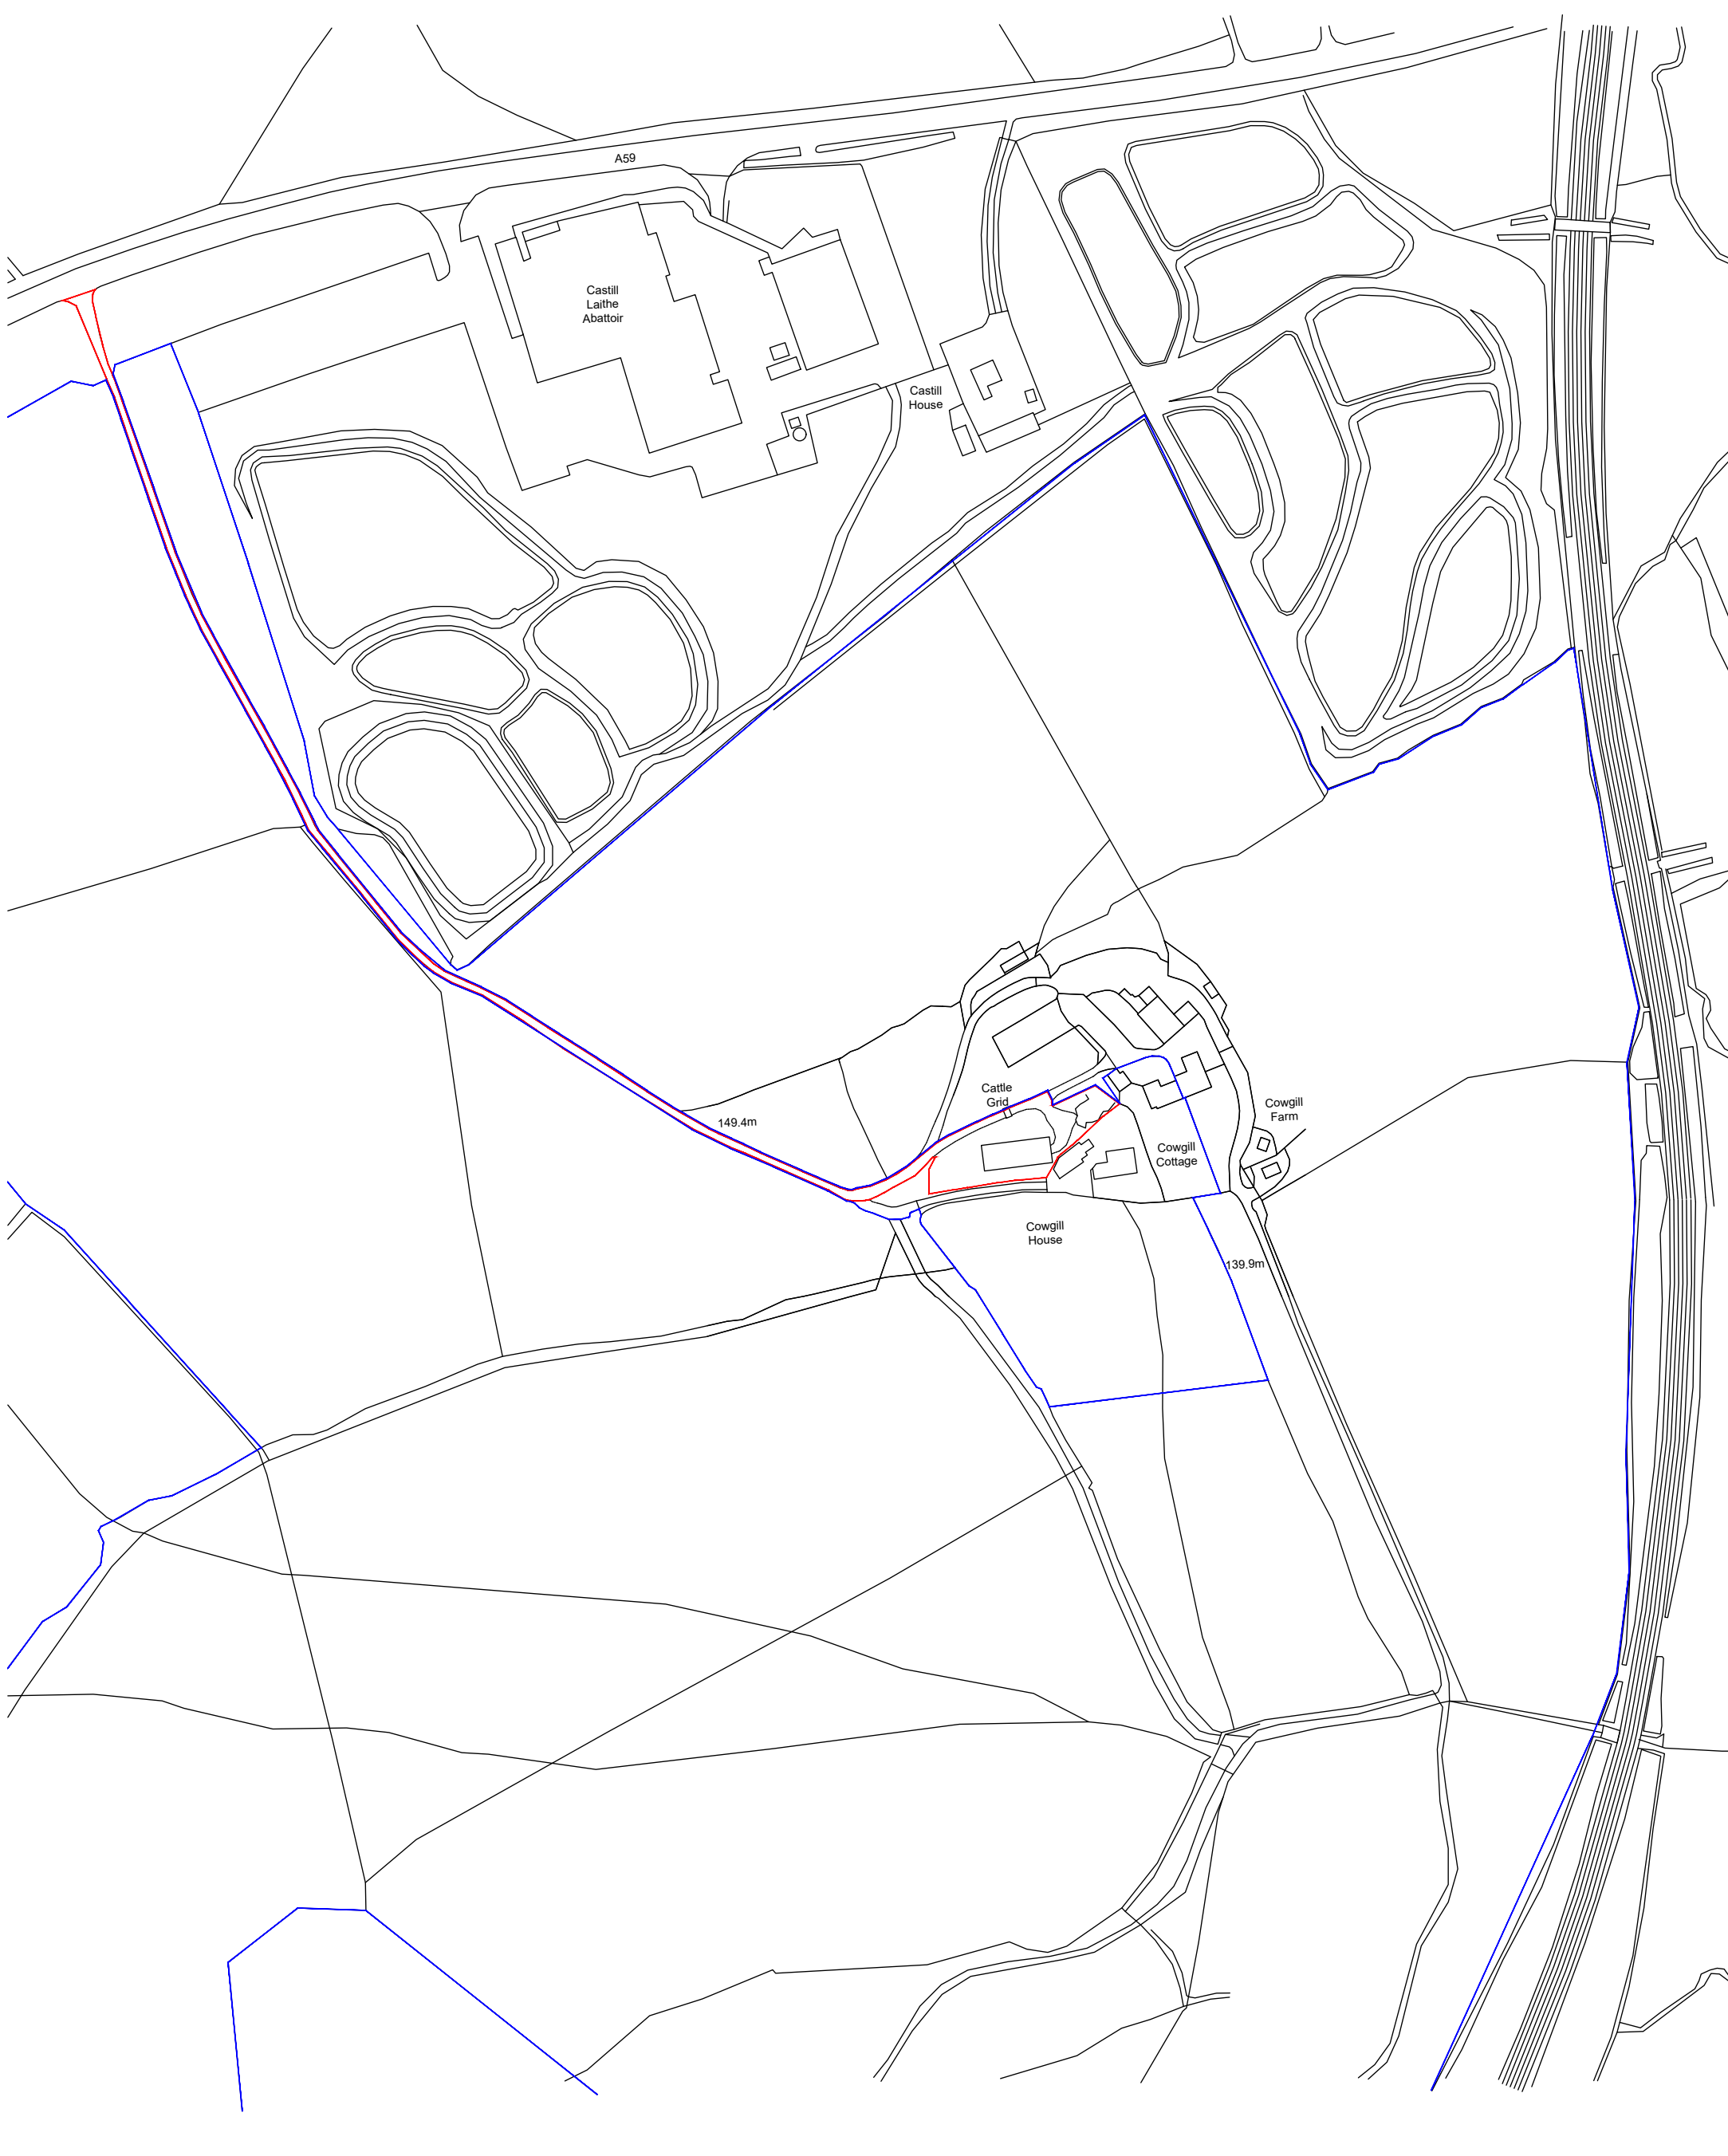


- KEY
- Application boundary
 - Land also owned by applicant

PROJECT NAME		POST CODE	
COWGILL FARM		BB7 4LH	
DRAWING NAME			
LOCATION PLAN			
PROJECT No	STATUS		DATE
96.20	PLANNING SUBMISSION		SEP 21
			SIZE
			A3
			SCALE
			1:2500
			DWG No
			01