
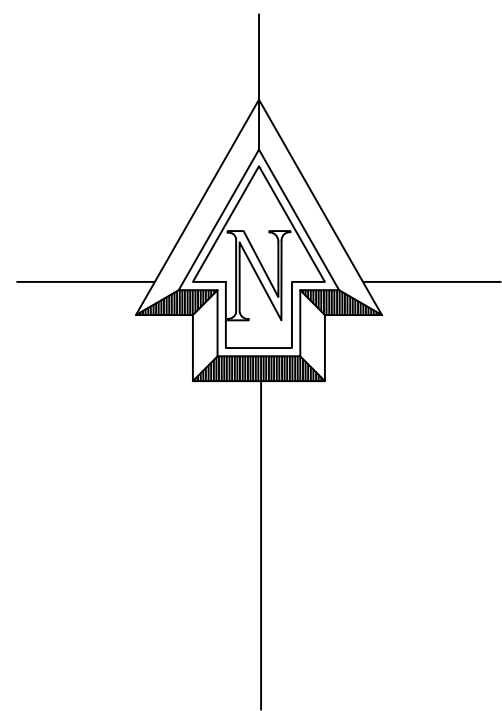
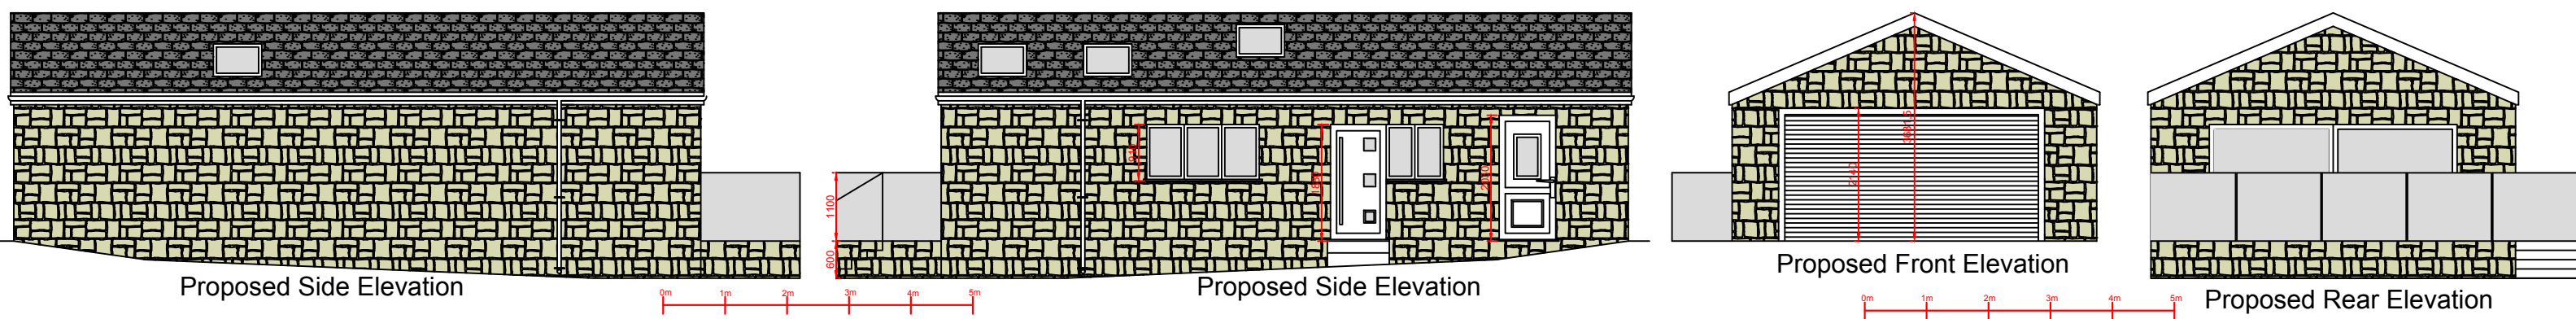


Existing Detached Garage Layout Proposed Granny Annex Layout

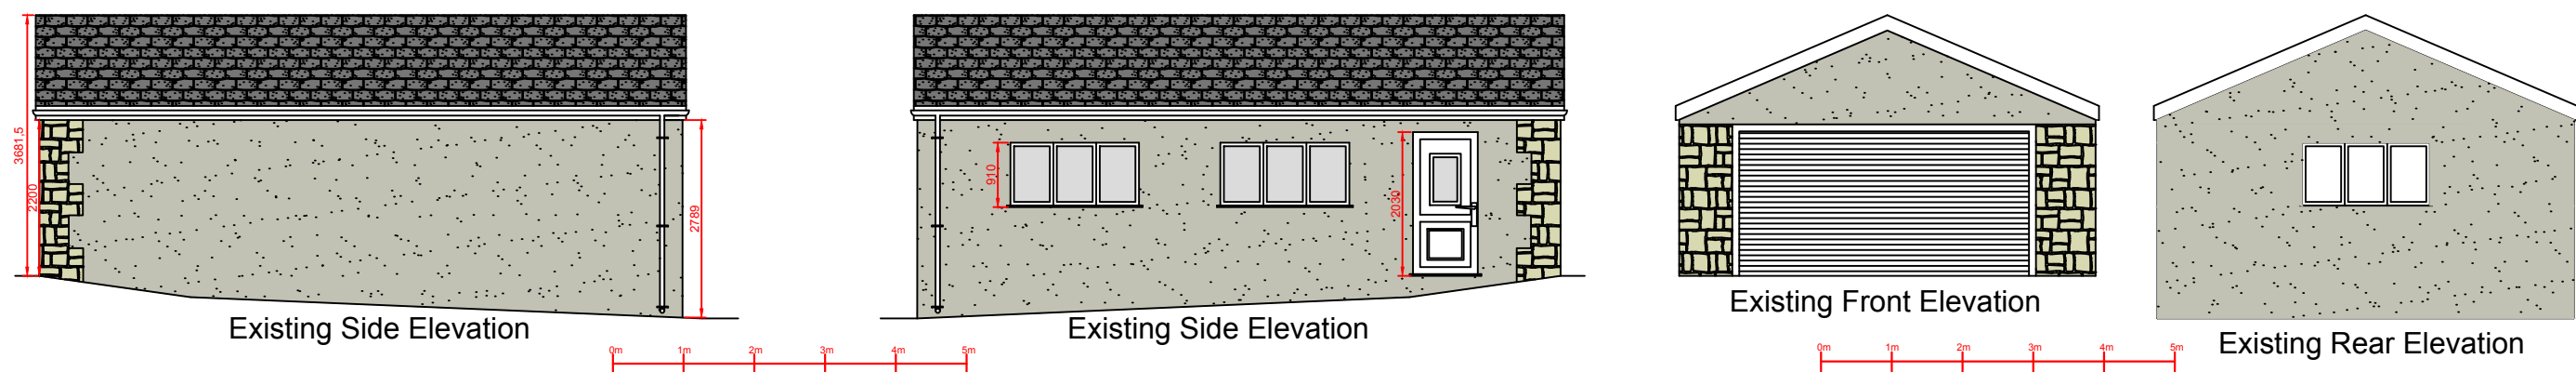

Proposed rear extension, conversion and extension to detached garage at :

Tanner House Farm
Higher Ramsgreave Road
Ramsgreave
BB1 9DJ

CLIENT:	Gail Dunlop
CONTRACT No:	PCE-Dunlop-September-21
DATE:	10th September 2021
SCALE:	1:50, 1:100, 1:1250 @ A1
DWG No:	Dunlop- Granny Annex
L.A:	Ribble Valley Borough Council
AMENDMENTS:	DATE:



PCE DESIGNS LTD

40 Queensway
Euxton
Chorley
Lancashire
PR7 6PW
www.pcedesigns.co.uk
info@pcedesigns.co.uk
pcedesigns@aol.com
01257 233850: Office
07515878823: Mobile