
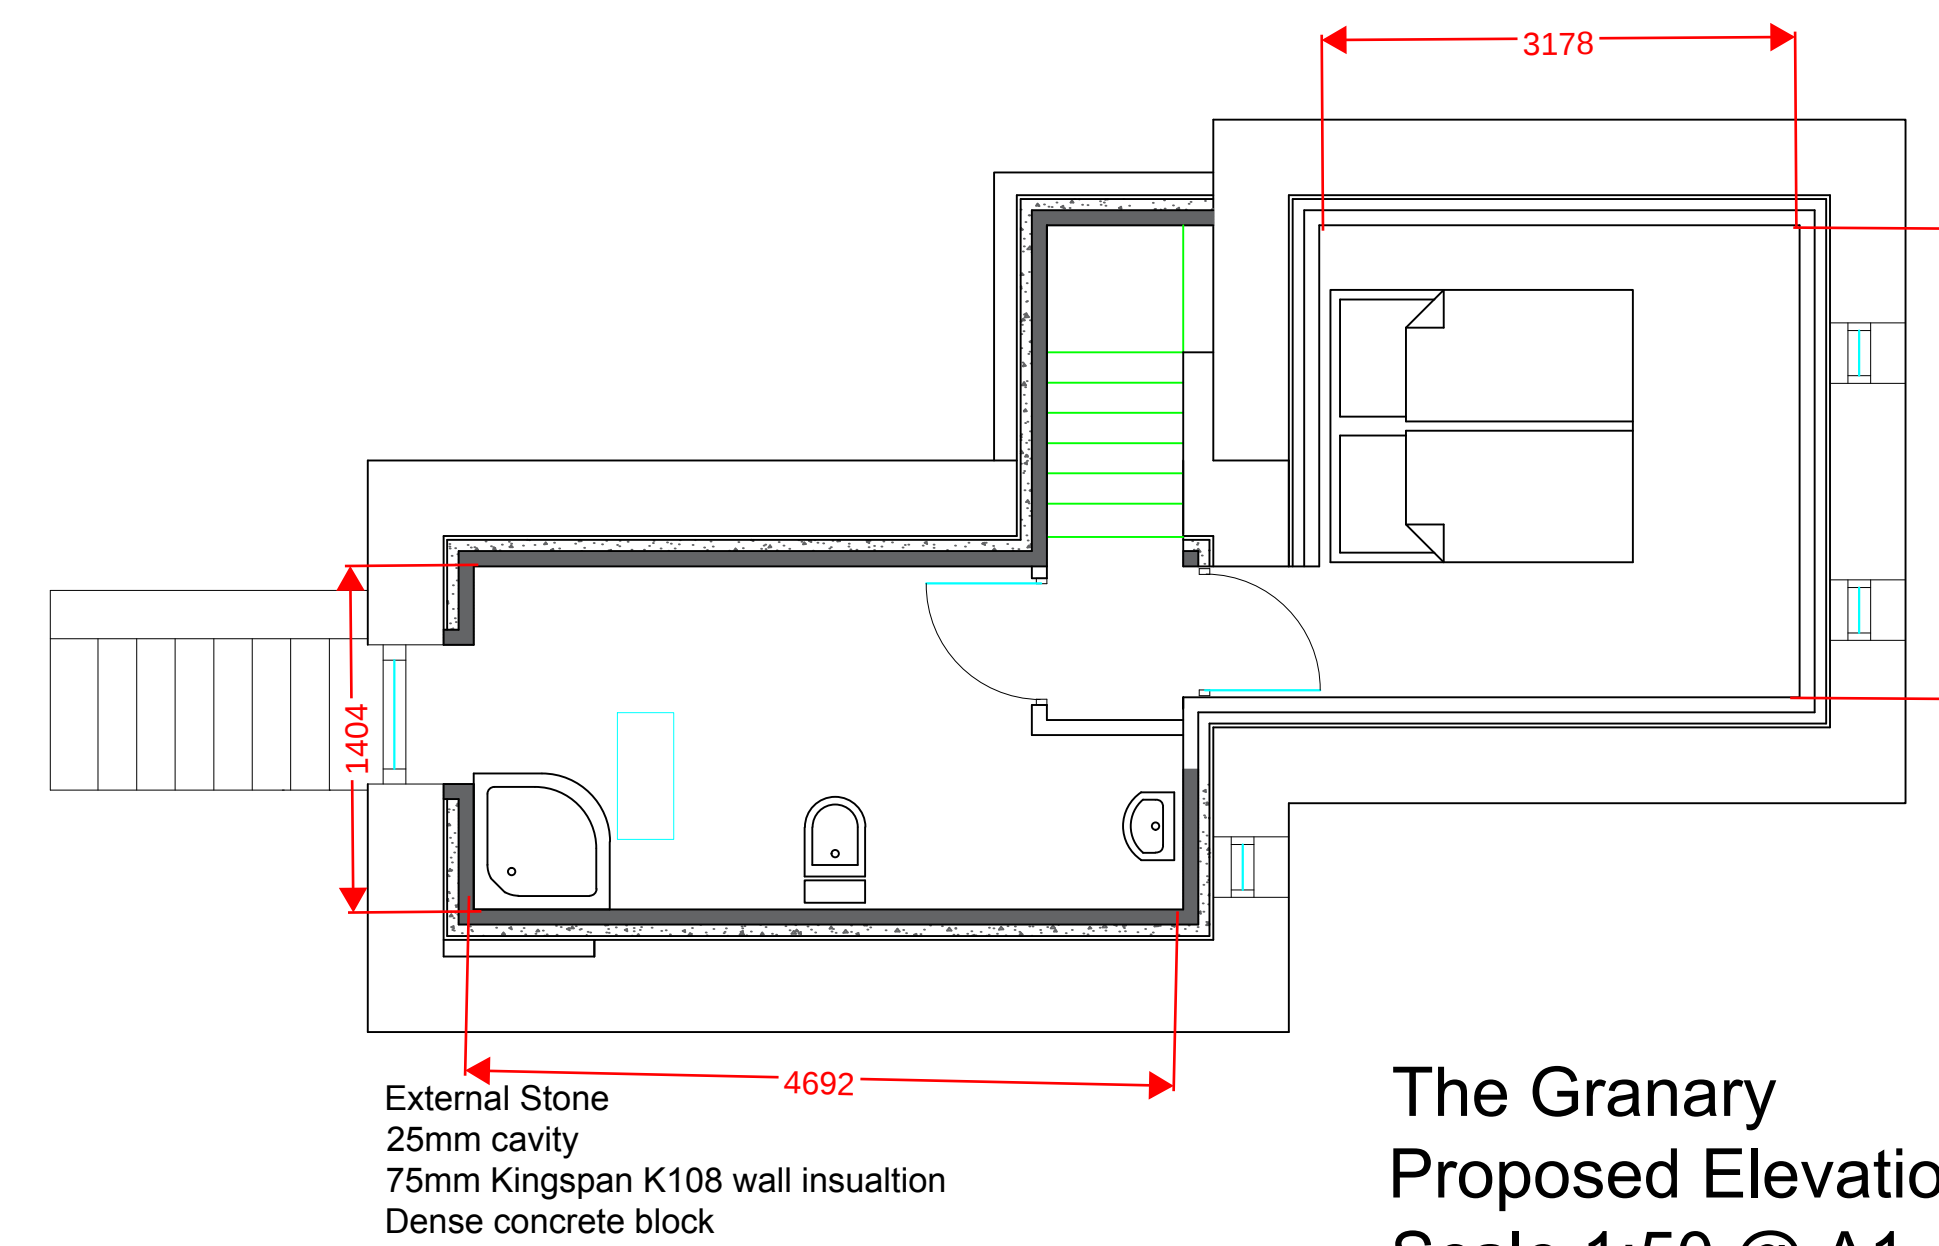
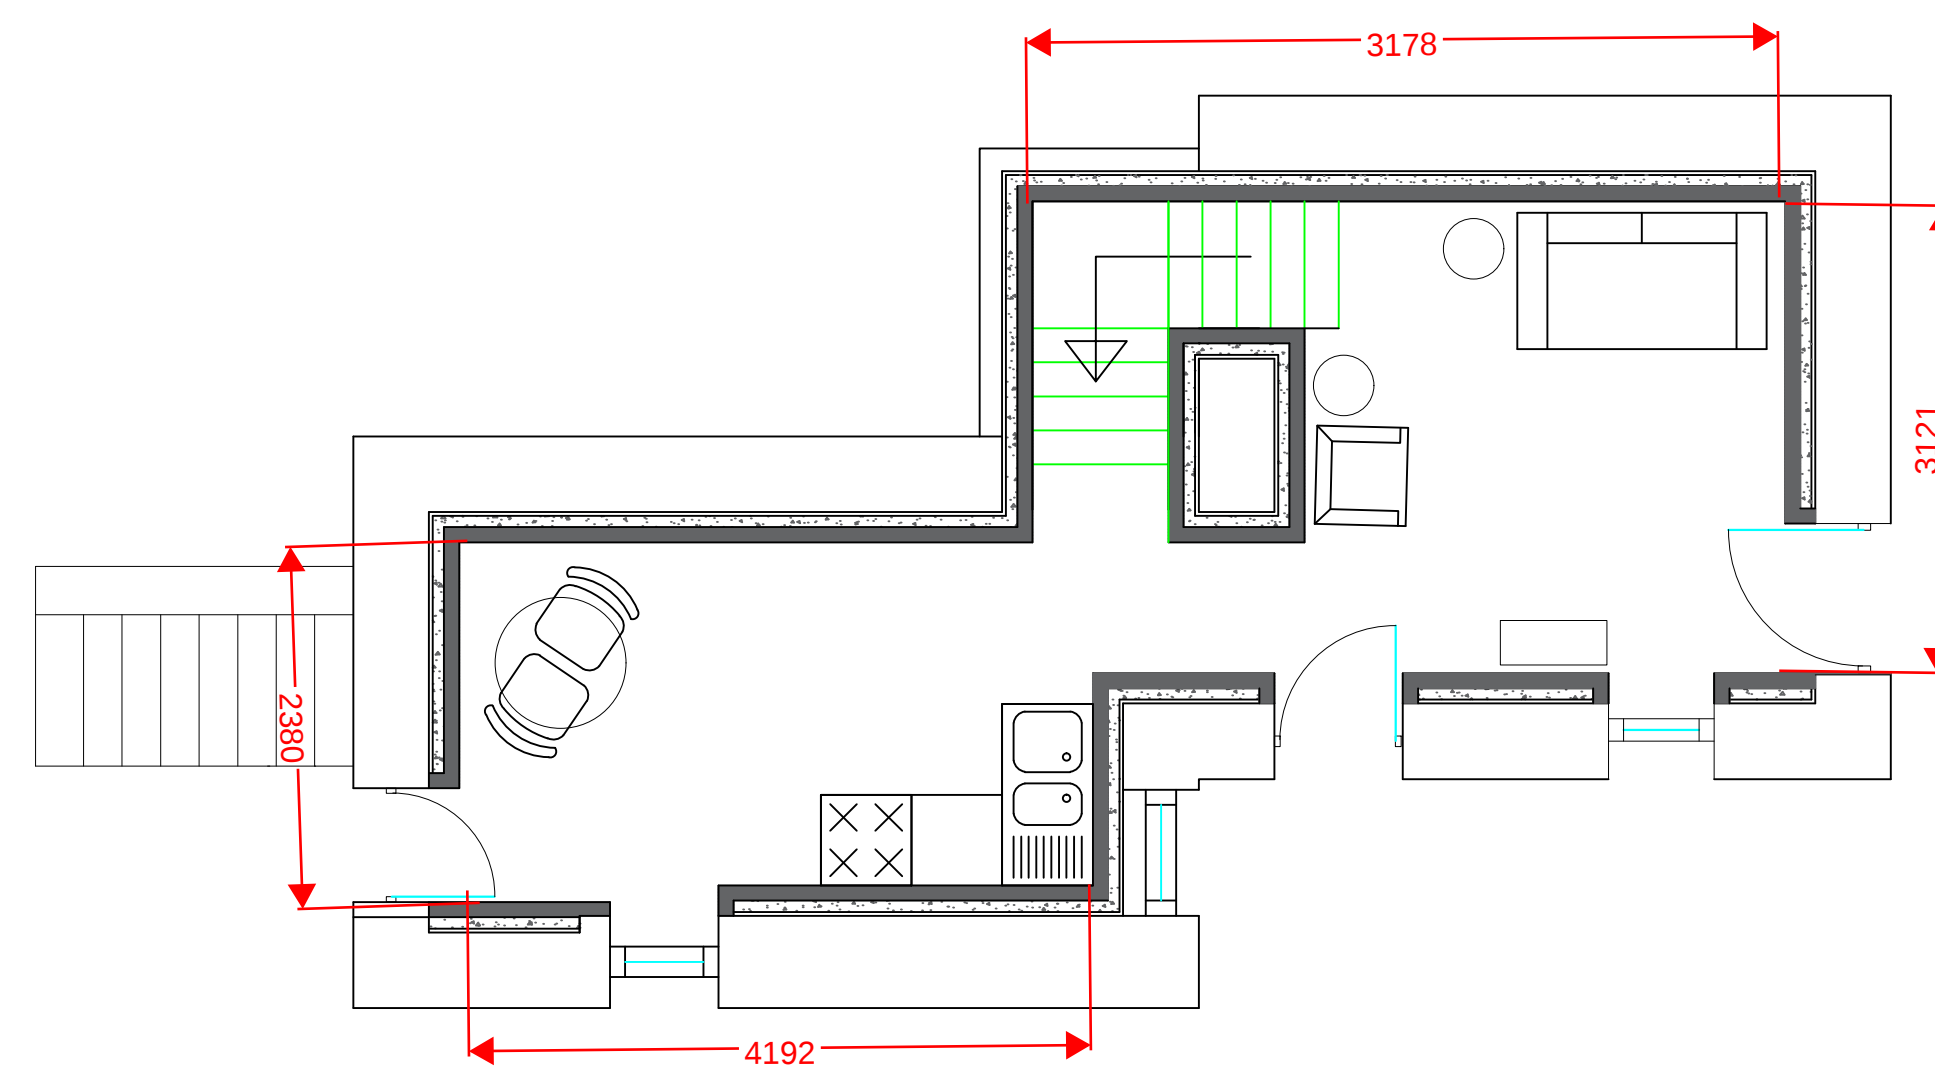
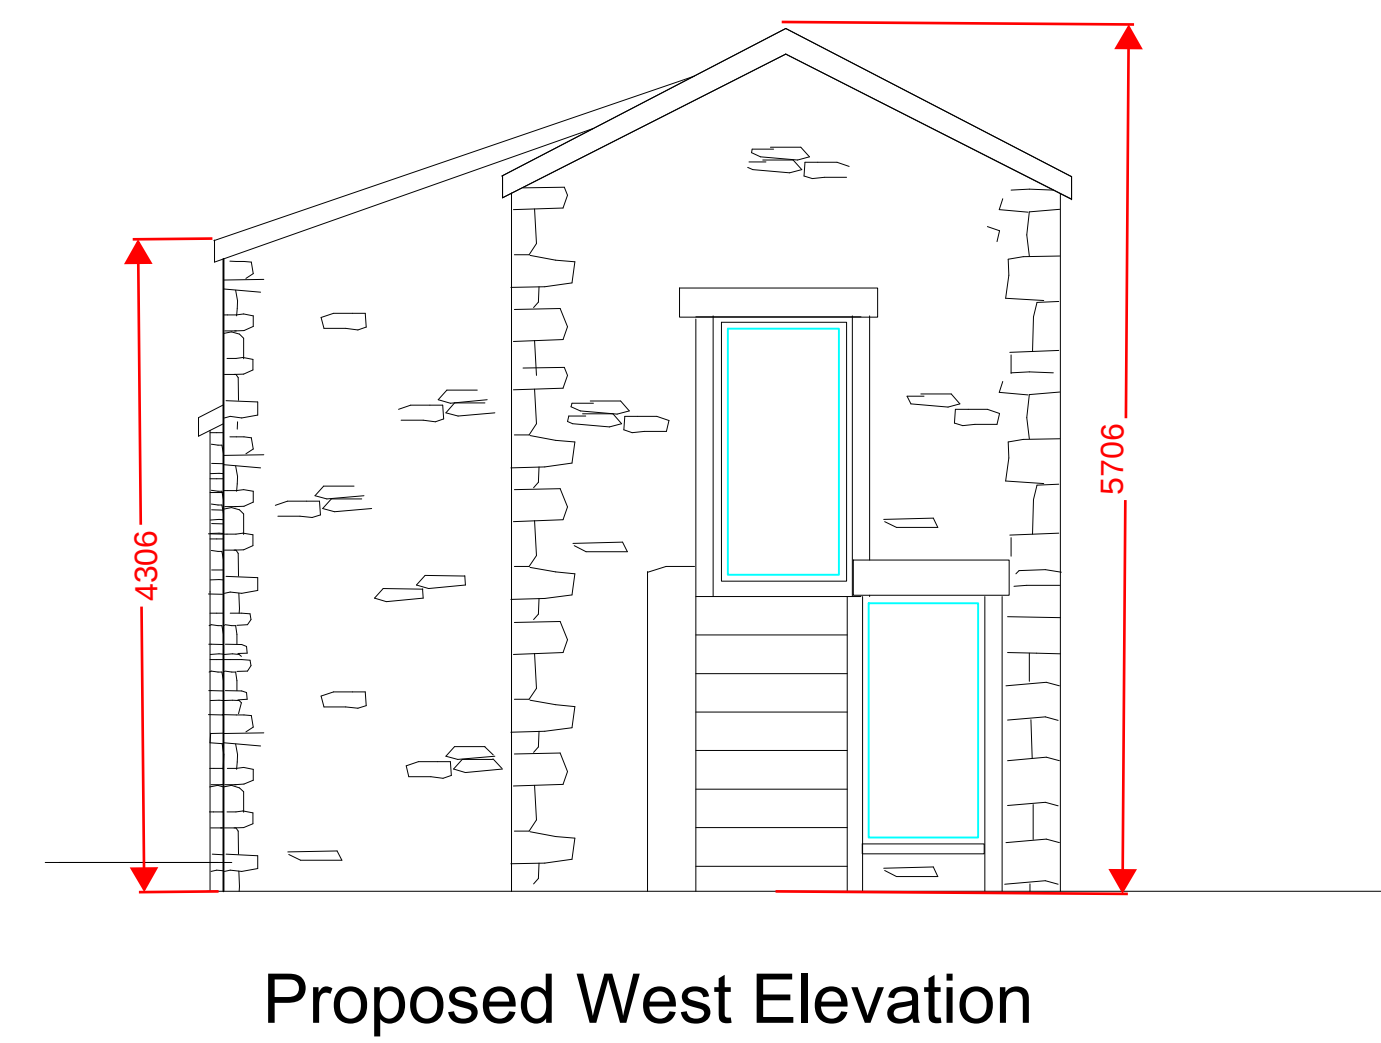
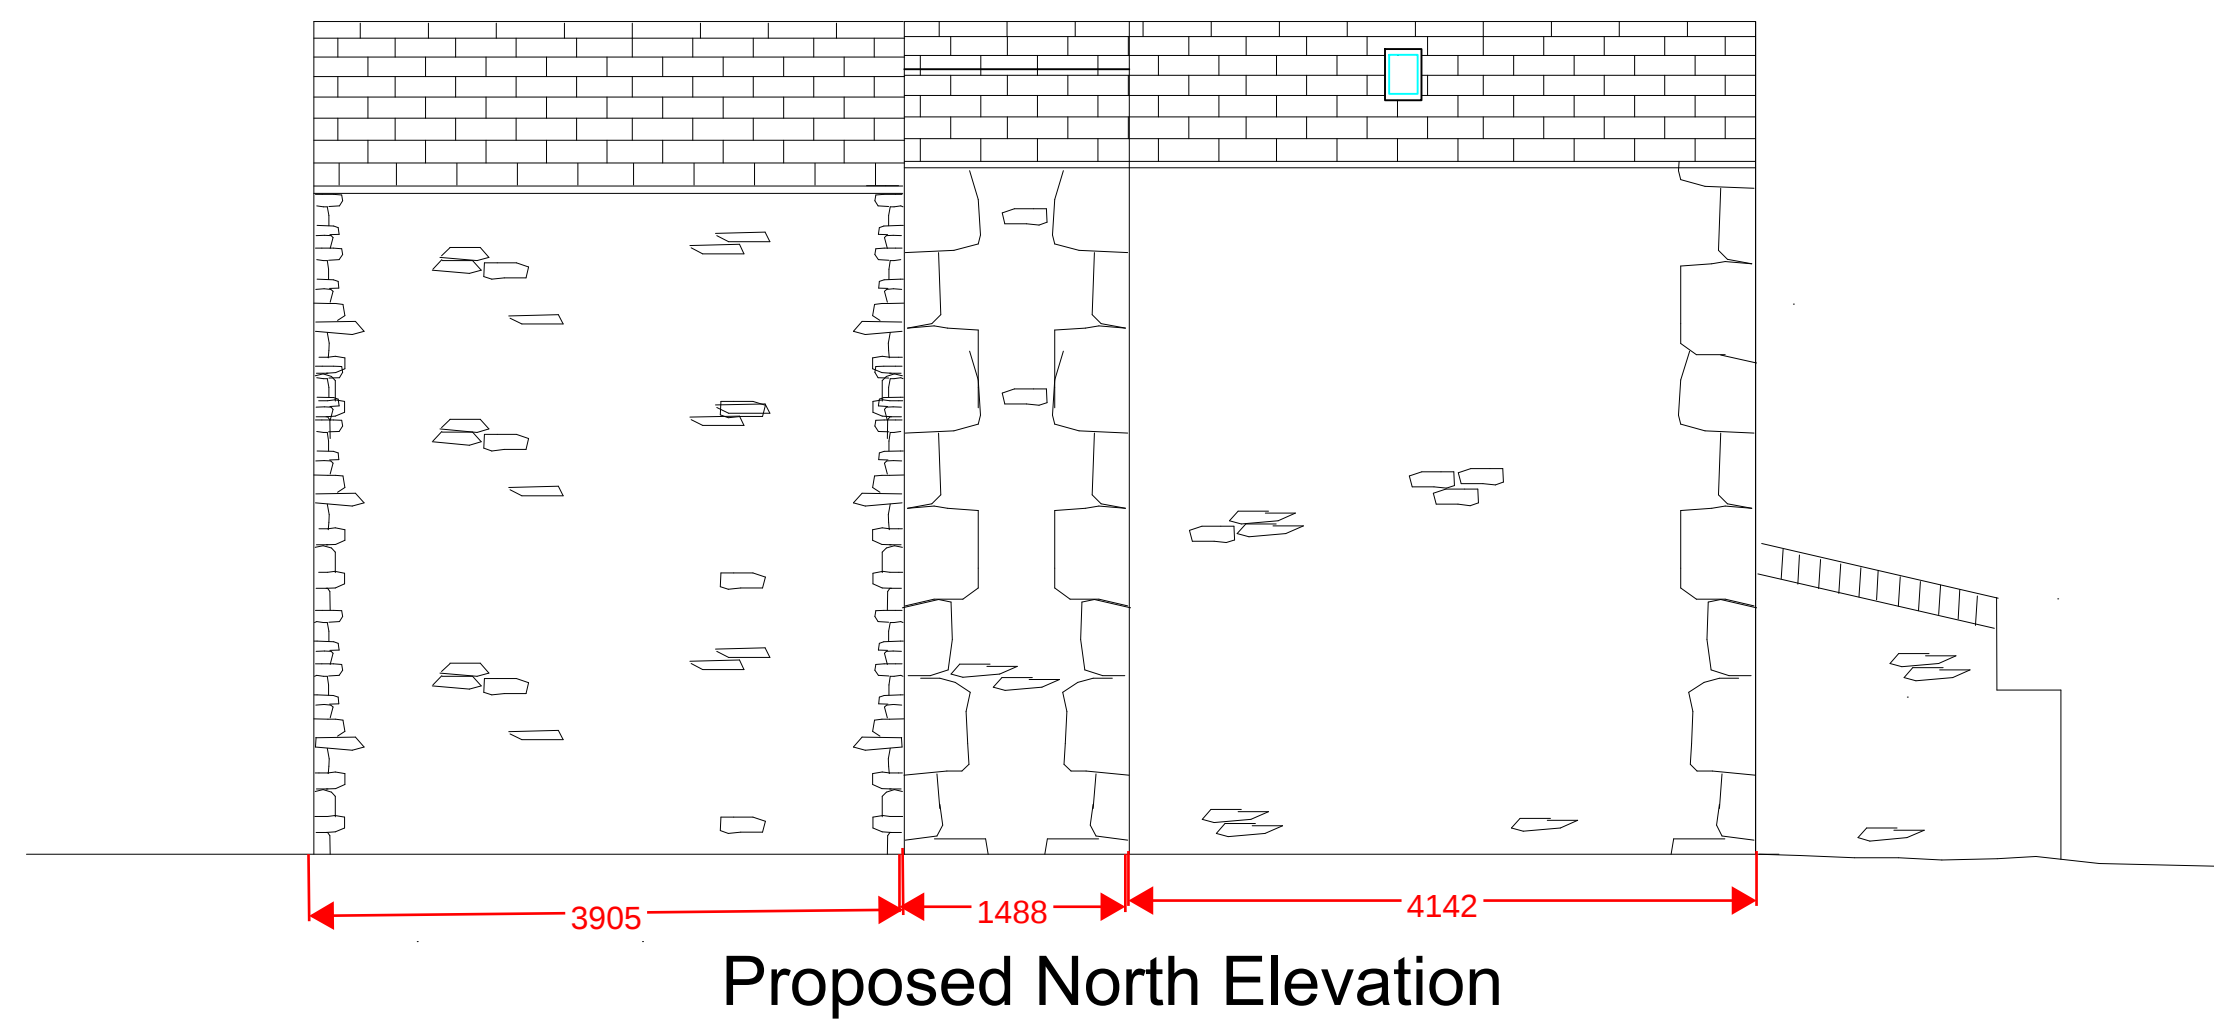


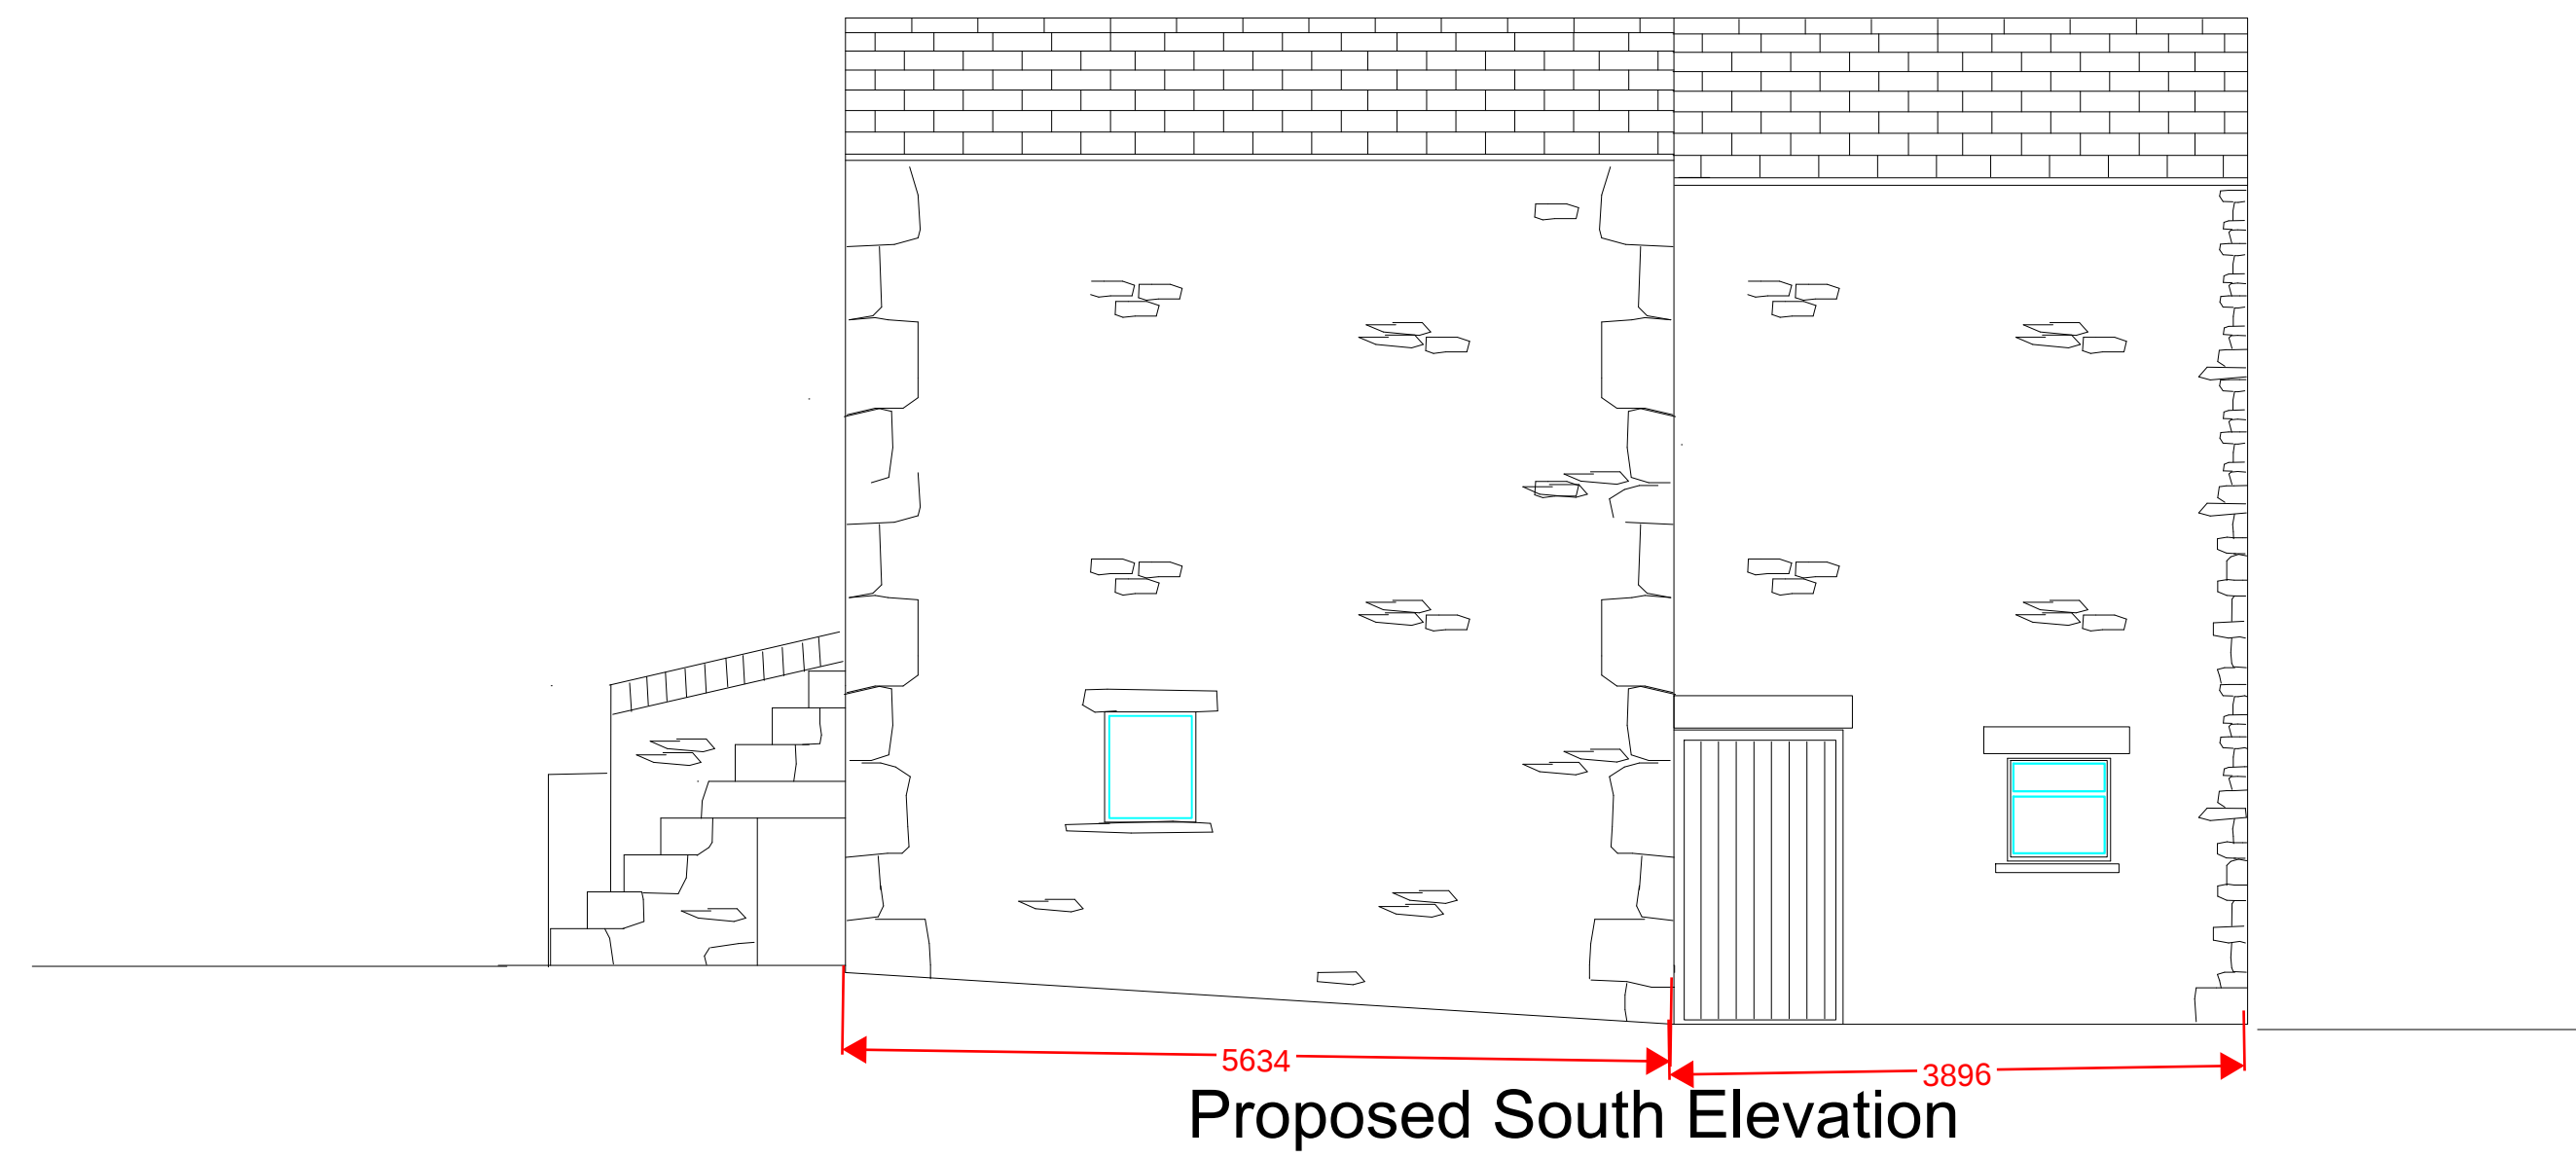

The Granary
Proposed Elevations and Plans
Scale 1:50 @ A1