


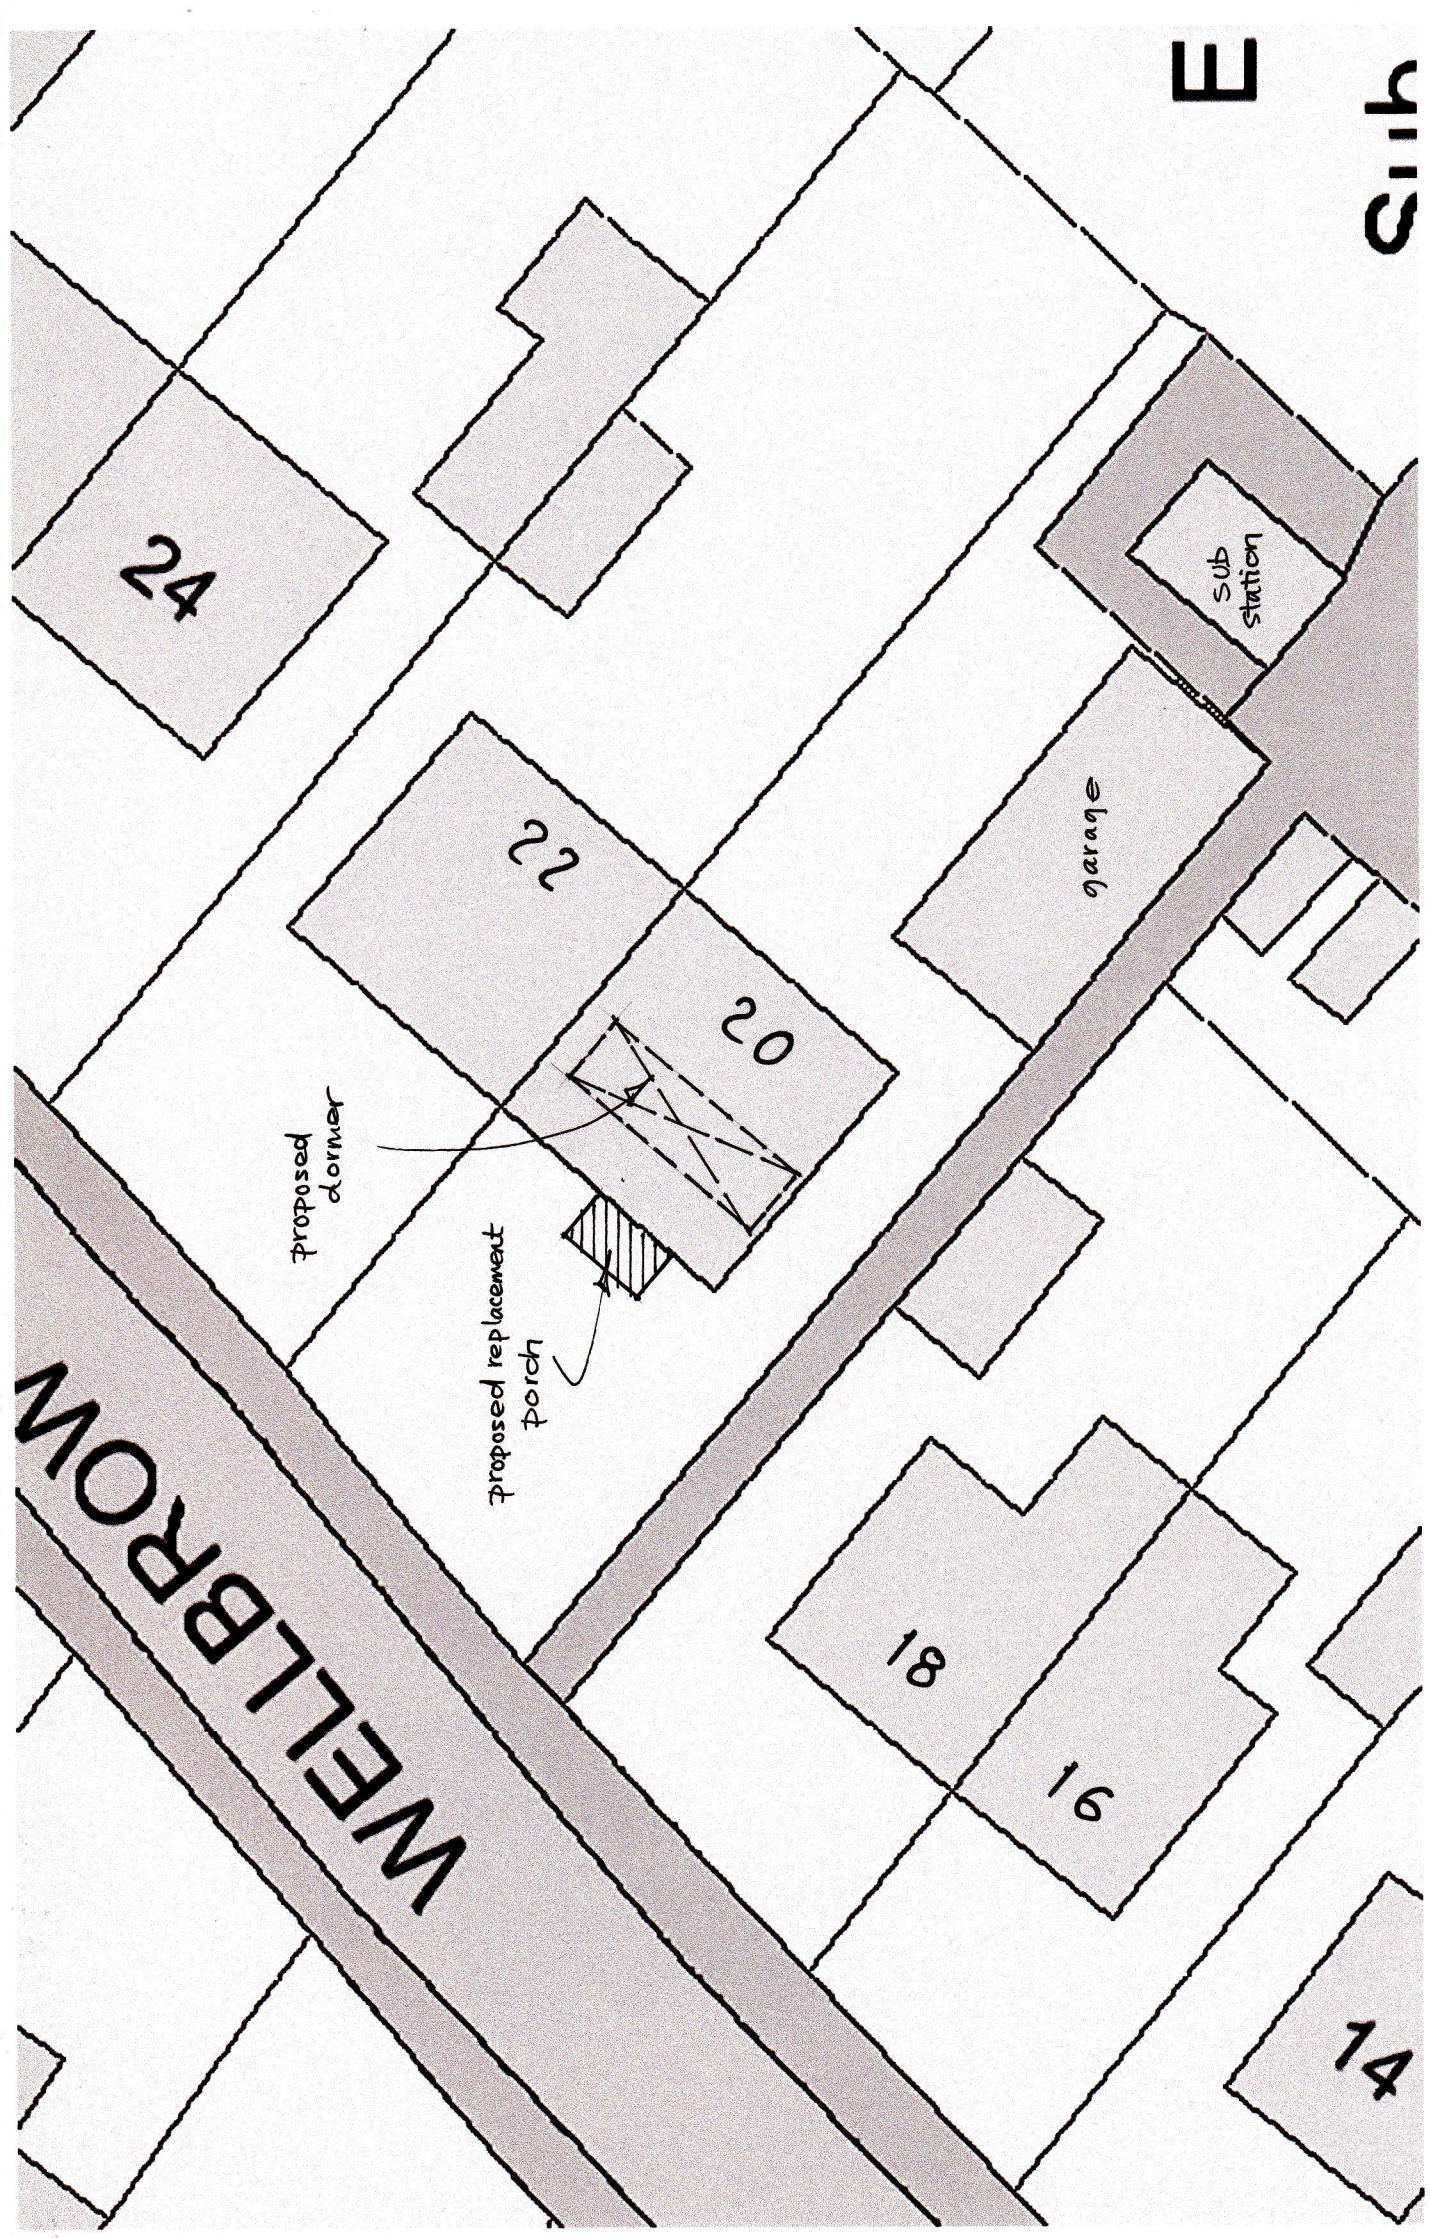

SITE PLAN Scale: 1/200 20 Wellbrow Drive, Longridge