





LOCATOR PLAN [1:1000]

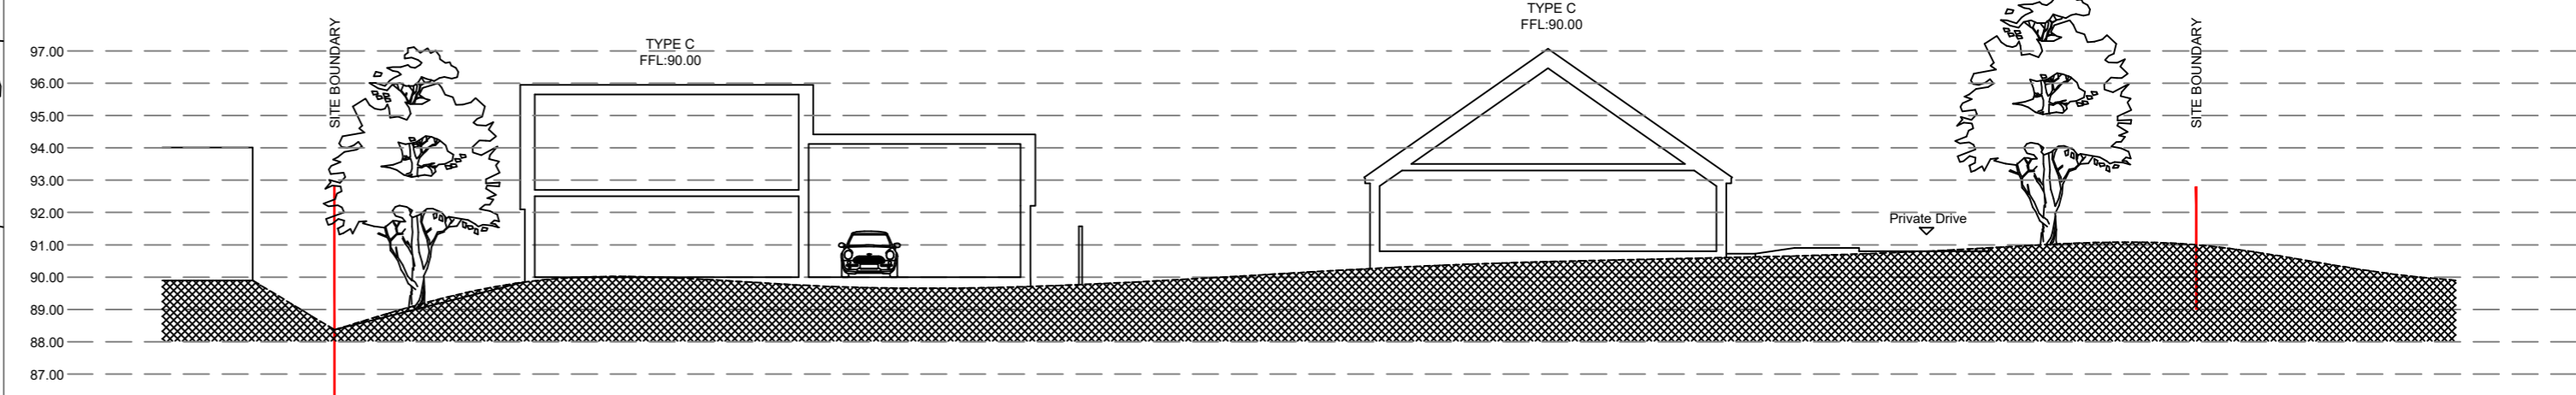


SITE SECTION A-A

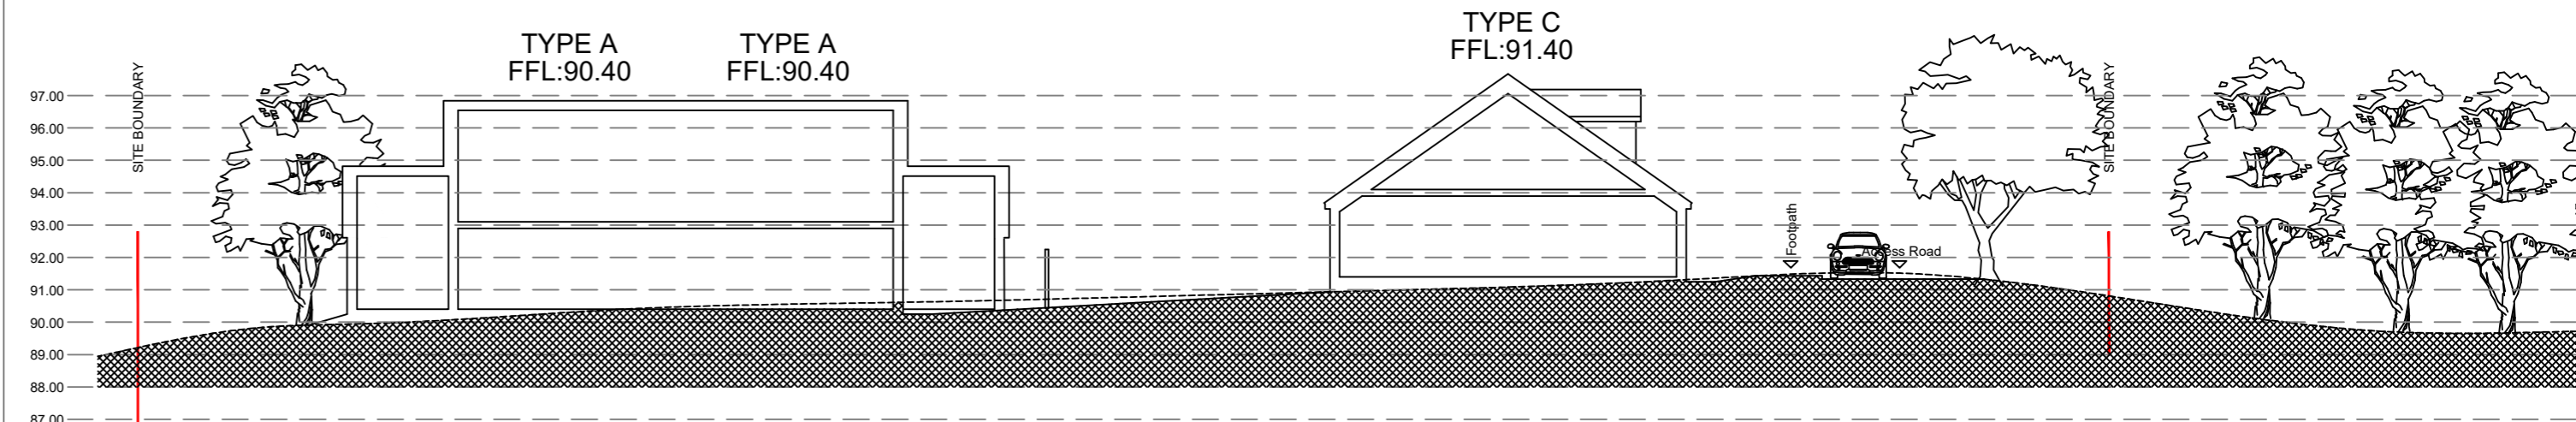

SITE SECTION B-B

REVISION	BY	DATE
A Plan amended to revised layout Section A-A garage added to plot 1 Section B-B garage added to plots 11 & 12 plot 13 handed	SC	17/09/21



HIGHBROOK
H O M E S

Highbrook Homes Limited
Helm Bank | Natland
Kendal | Cumbria
LA9 7PS

DRAWN BY	RL	REV	A
ADDRESS			
Sheepfold Crescent, Barrow Brook			
PROJECT TITLE			
Residential Development			
DRAWING TITLE			
Site Sections			
DRAWING NUMBER			
LH/SCB/SS/01			
DATE	SCALE		
17/04/20	1:200 @ A2		

IMPORTANT NOTE:

ALL DIMENSIONS AND LEVELS SHOWN ON THIS DRAWING ARE TO BE CHECKED BY THE CONTRACTOR/ MANUFACTURER PRIOR TO THE COMMENCEMENT OF ANY WORKS ON SITE OR THE MANUFACTURE OF ANY SITE COMPONENTS.

THIS DRAWING IS NOT TO BE SCALED.

DIMENSIONS ARE INDICATED IN MILLIMETRES UNLESS CLEARLY STATED OTHERWISE.

COPYRIGHT OF THIS DRAWING BELONGS SOLELY TO BALDWIN DESIGN CONSULTANCY LTD.

DISCLAIMER:

DIMENSIONAL SURVEY UNDERTAKEN BY THIRD PARTY. ALL DIMENSIONS TO BE VERIFIED ON-SITE PRIOR TO ANY DEMOLITION WORK TAKING PLACE.

SHEEPFOLD CRESCENT, BARROW BROOK