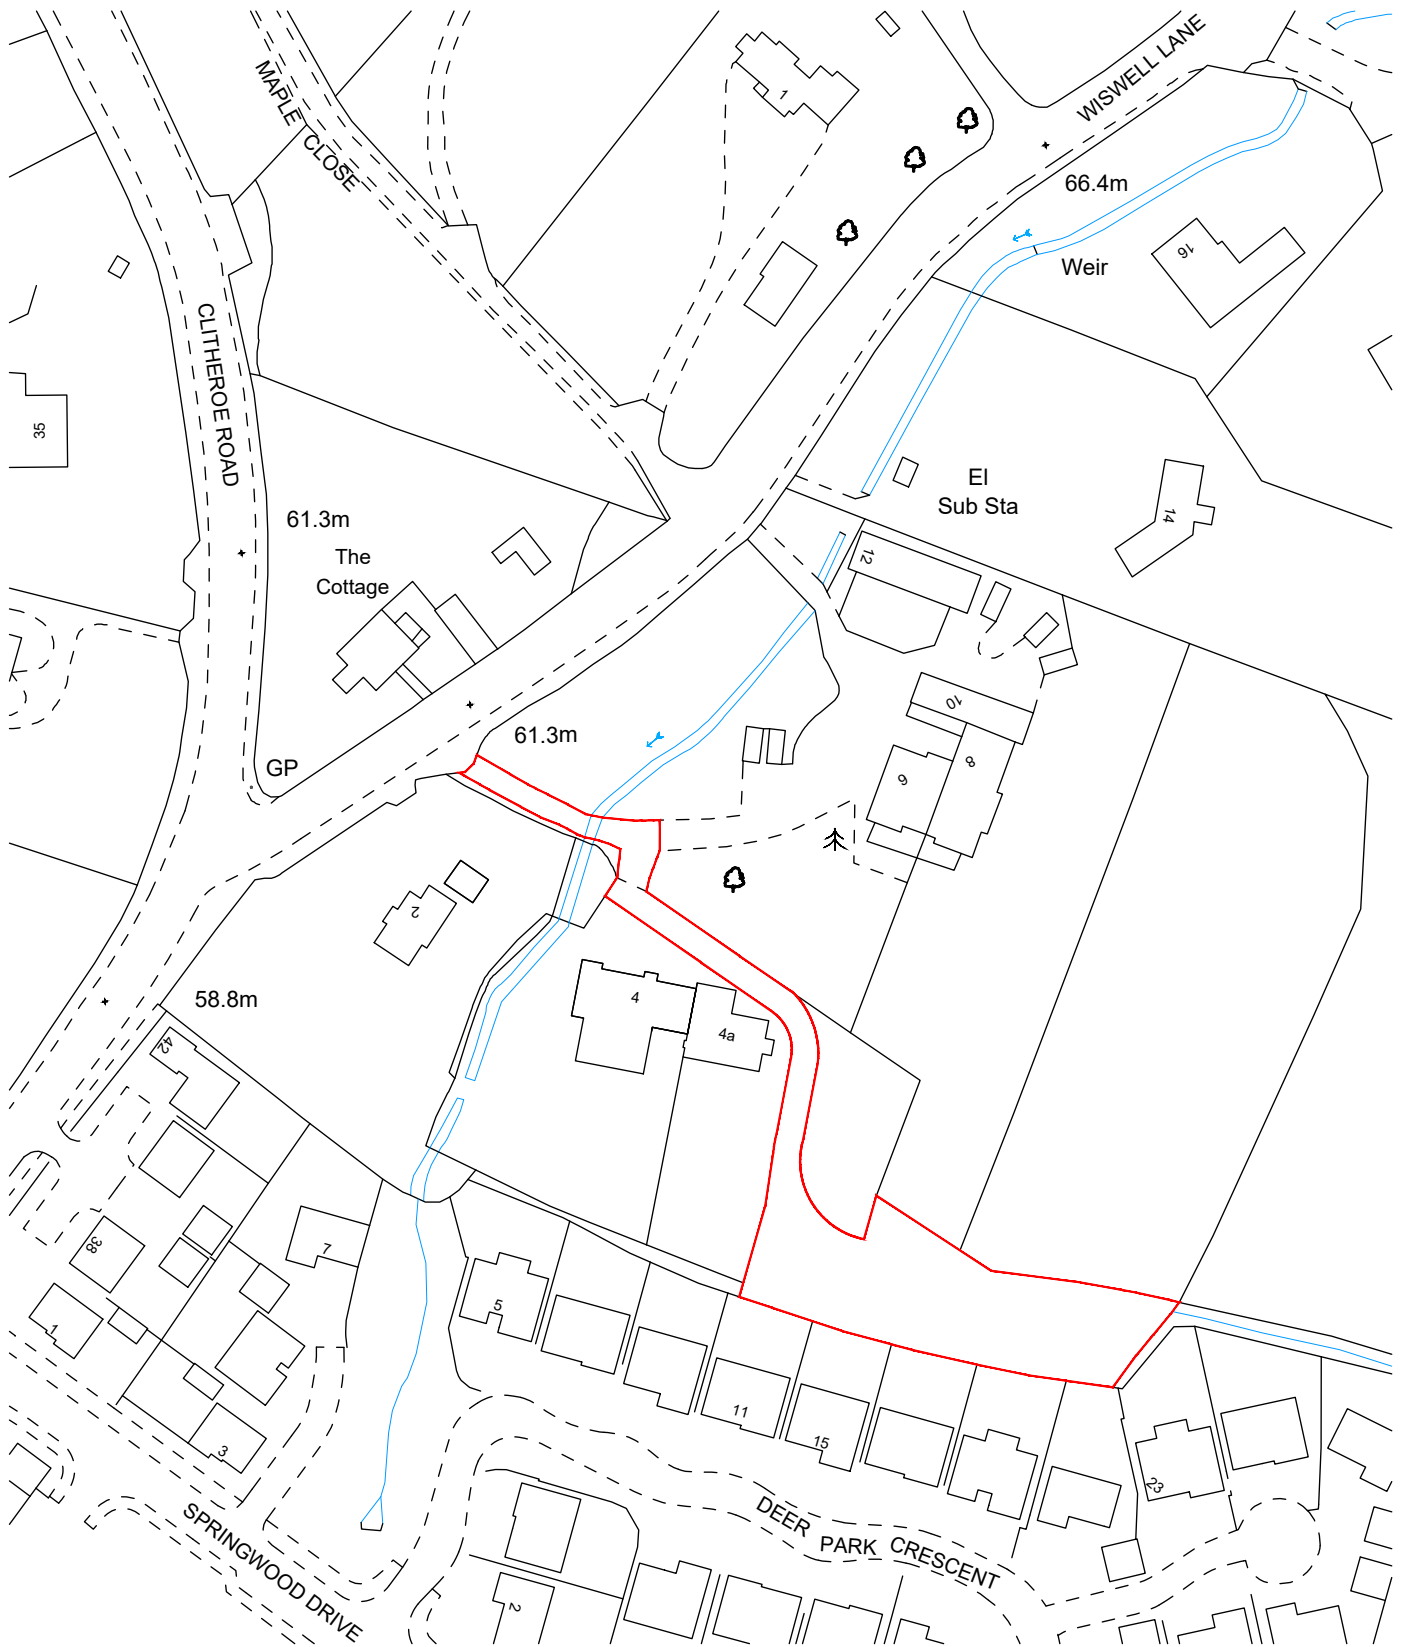


PROJECT NAME
ASHGREEN HOUSE

DRAWING NAME
LOCATION PLAN

POSTCODE
BB7 9AF

PROJECT No
58.19

DATE
AUG 21

STATUS
PLANNING SUBMISSION

KEY
— Application boundary



SIZE
A4

SCALE
1:1250

DWG No
01