



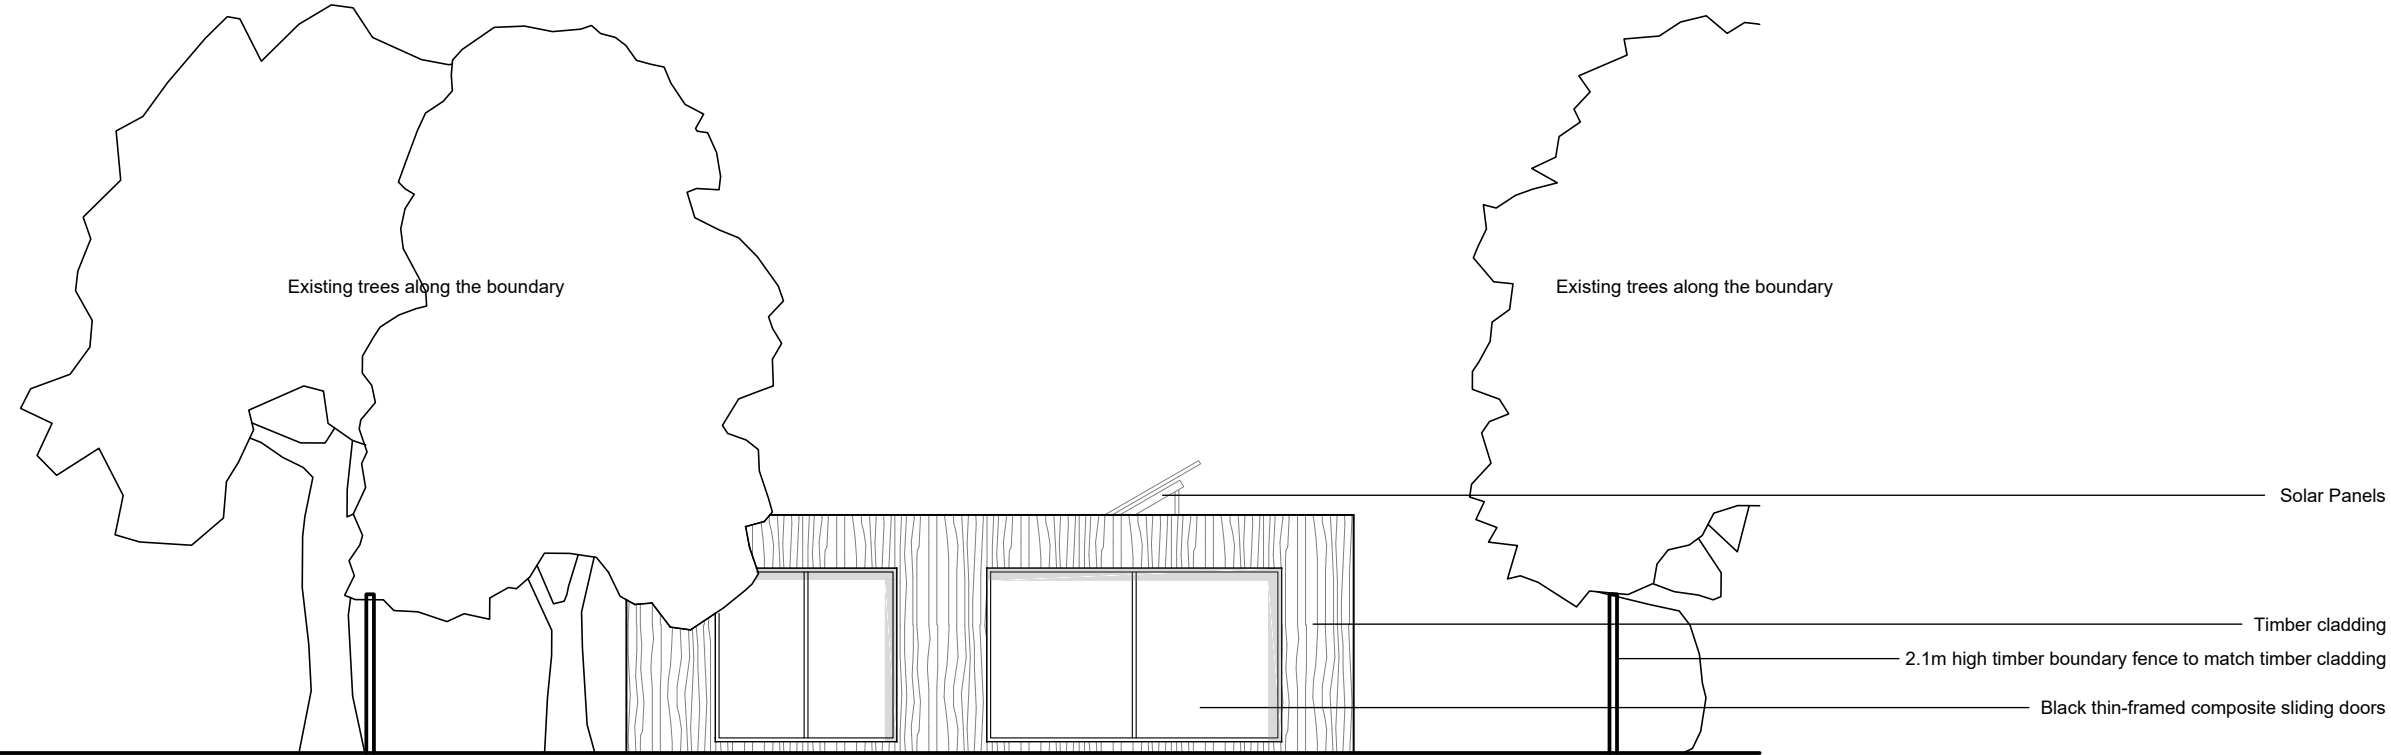


Proposed Front Elevation (West)

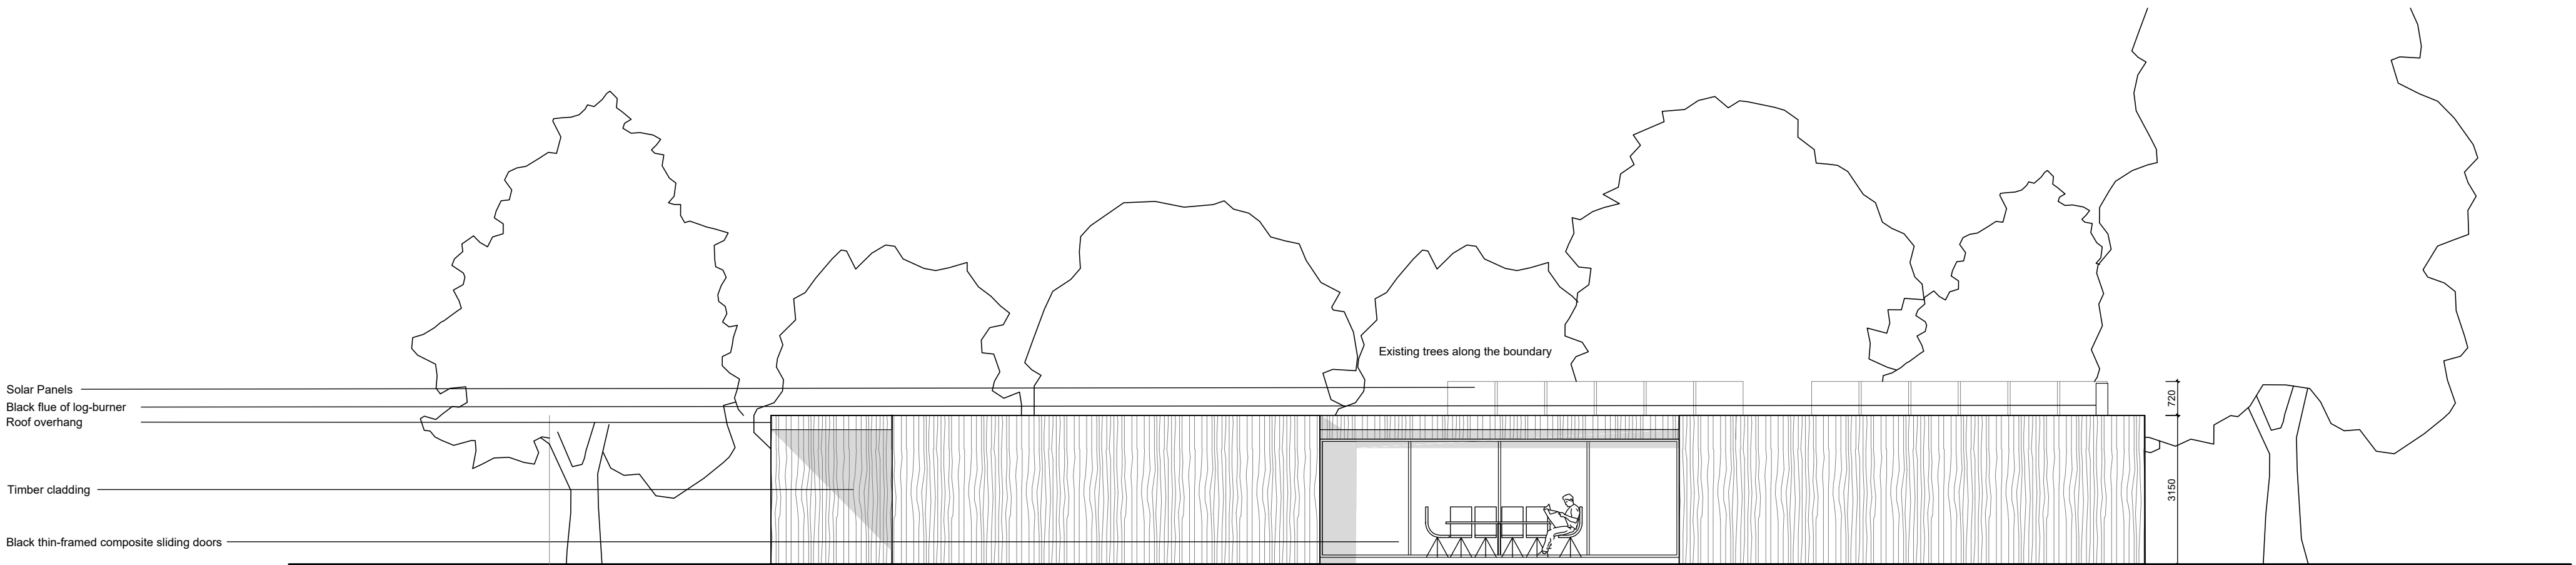

Proposed Rear Elevation (East)



Proposed Side Elevation (South)

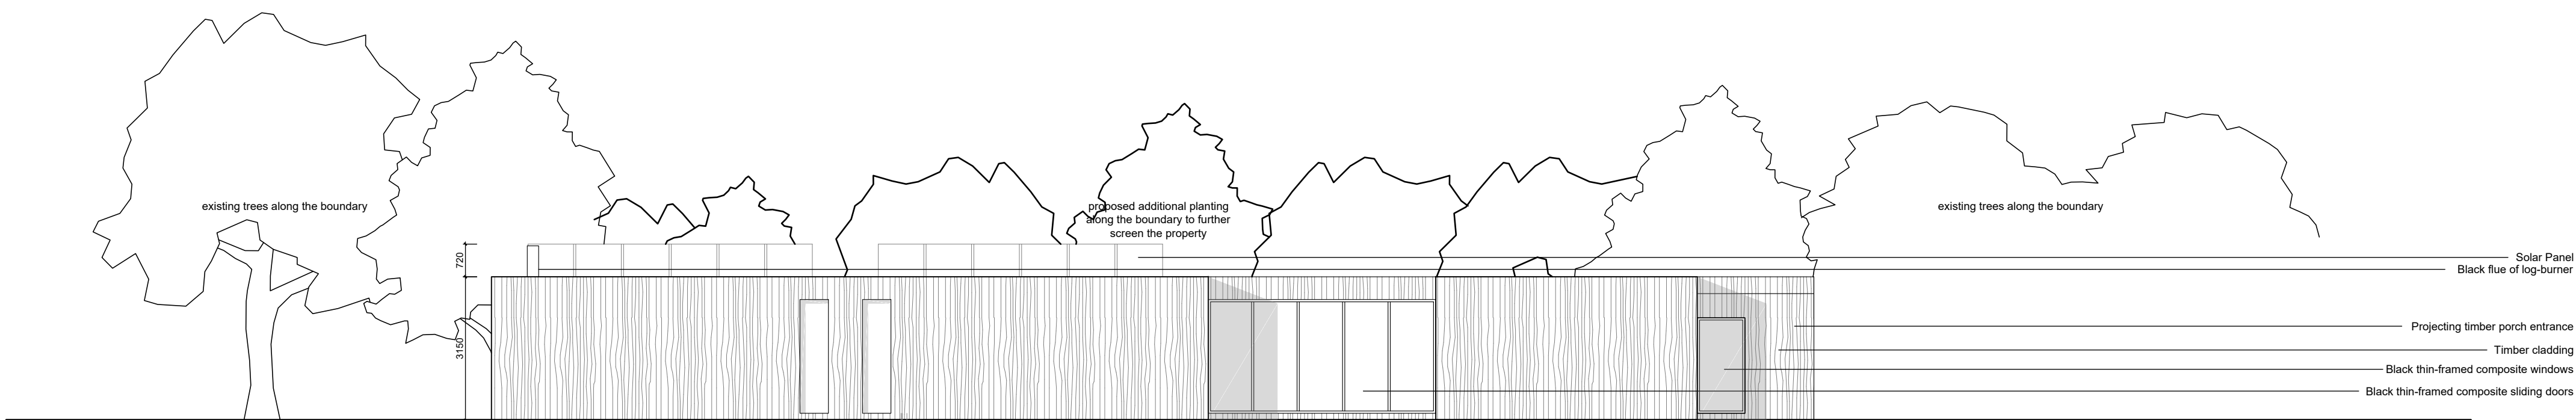

Proposed Side Elevation (North)