

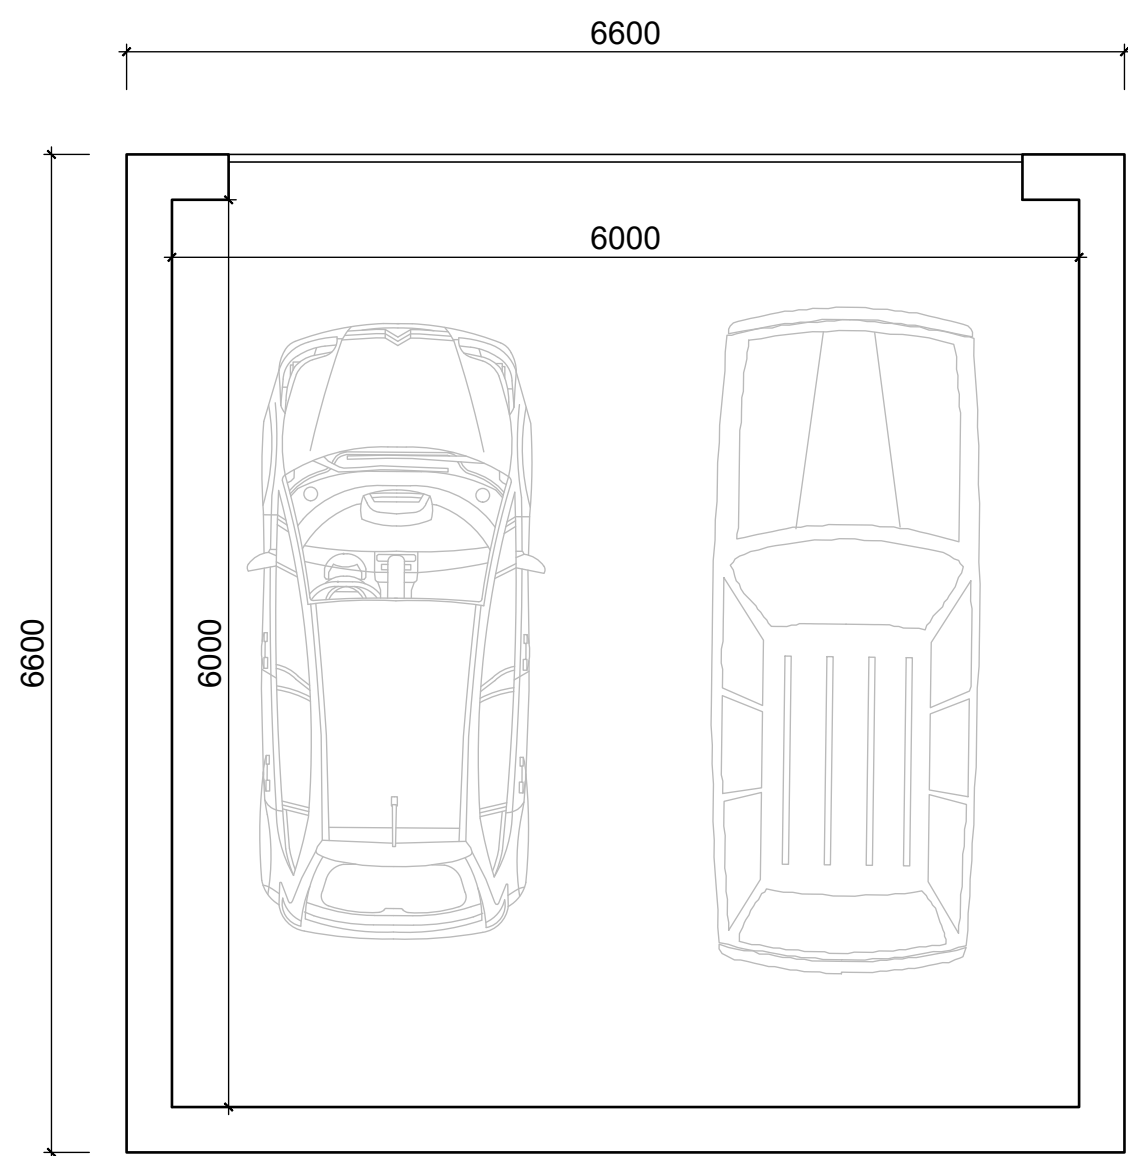


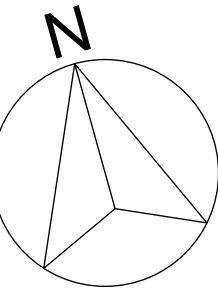


Proposed Plan

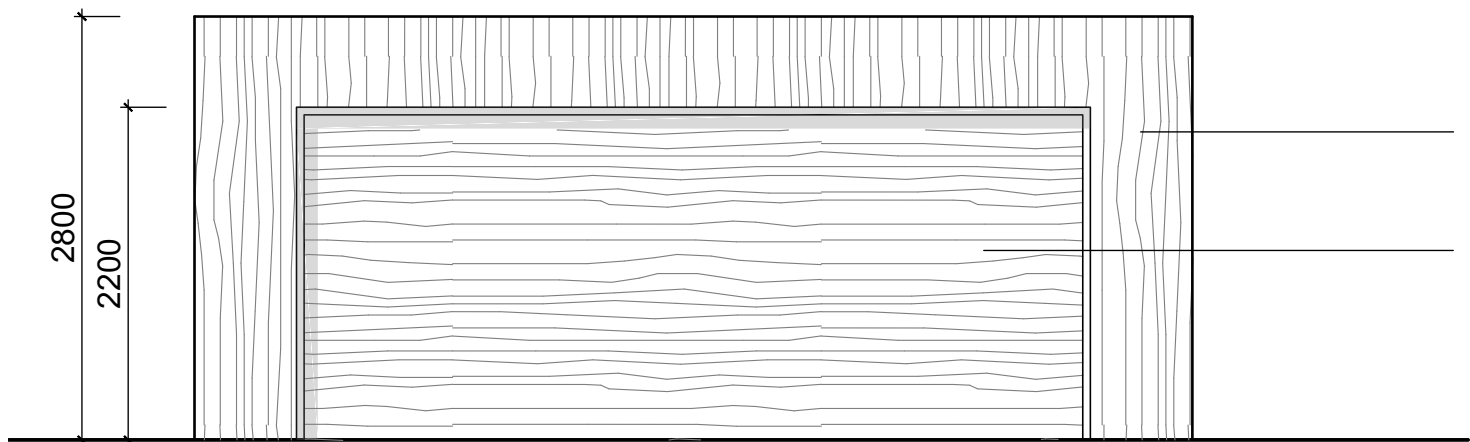

Proposed Front Elevation (North)


Timber cladding to match
proposed dwelling

Garage door to match timber cladding

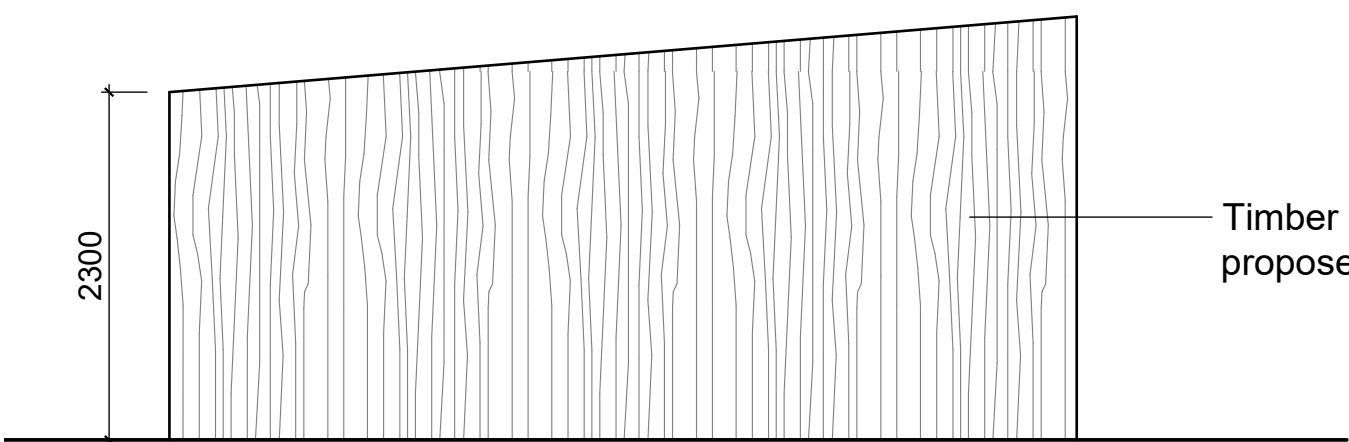


Proposed Side Elevation (East)

Timber cladding to match
proposed dwelling

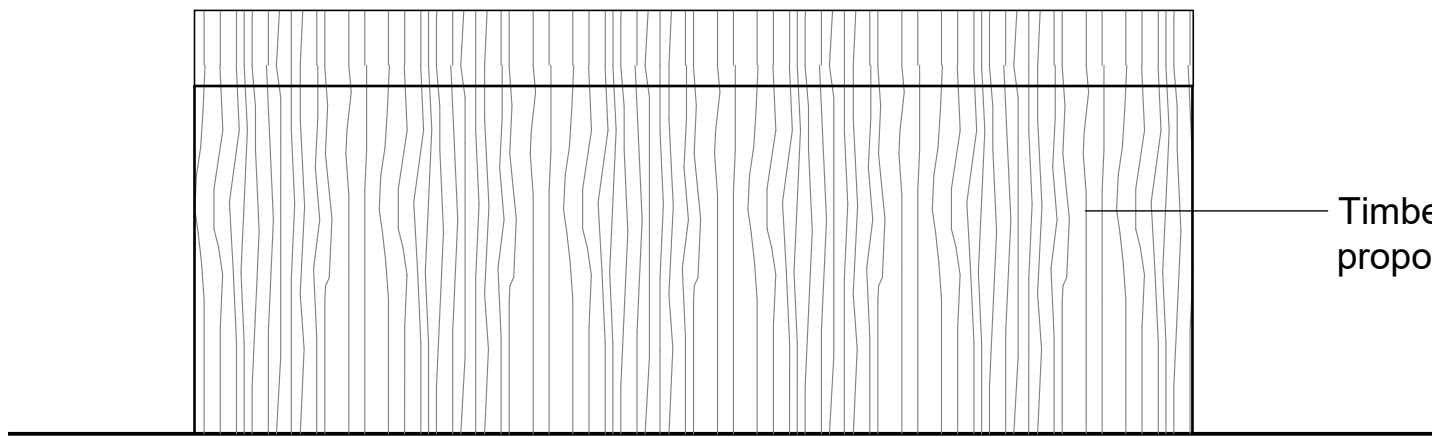

Proposed Rear Elevation (South)

Timber cladding to match
proposed dwelling

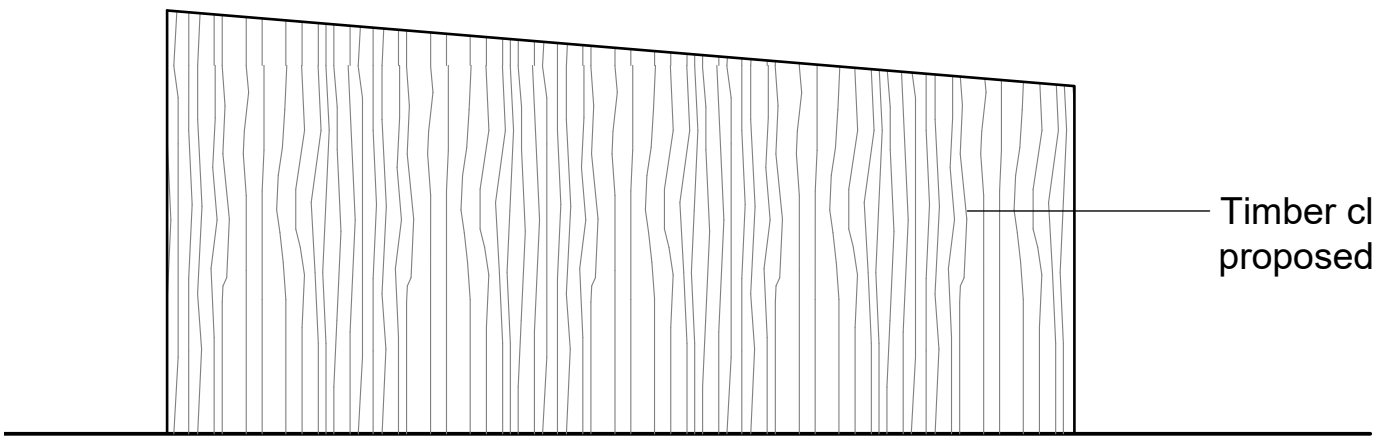

Proposed Side Elevation (West)

Timber cladding to match
proposed dwelling