




4118-P-003 PV PANEL LAYOUT & PROPOSED FIXING DETAILS

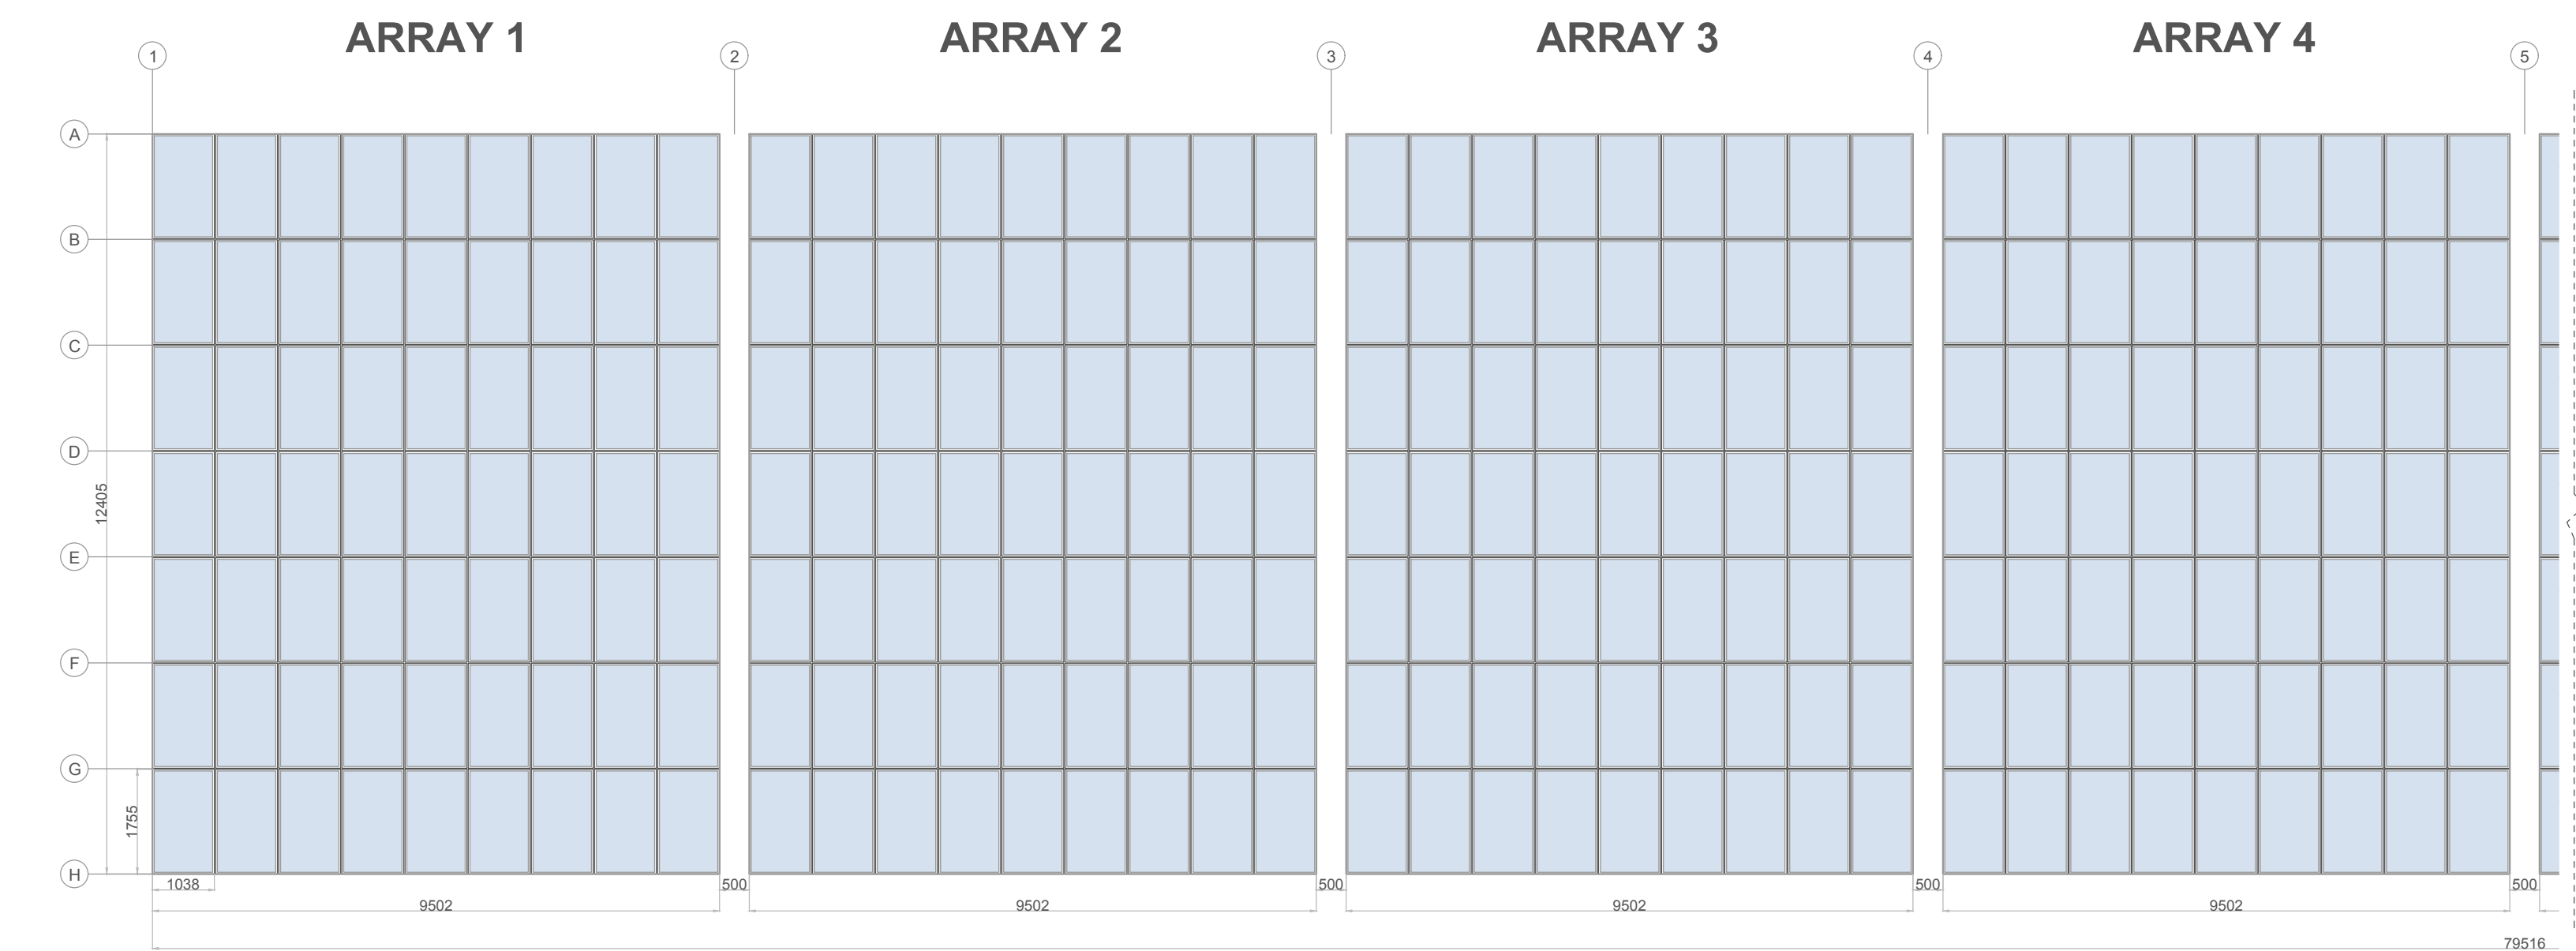


PROPOSED PV PANEL LAYOUT - ARRAY 1 TO 4 1:100

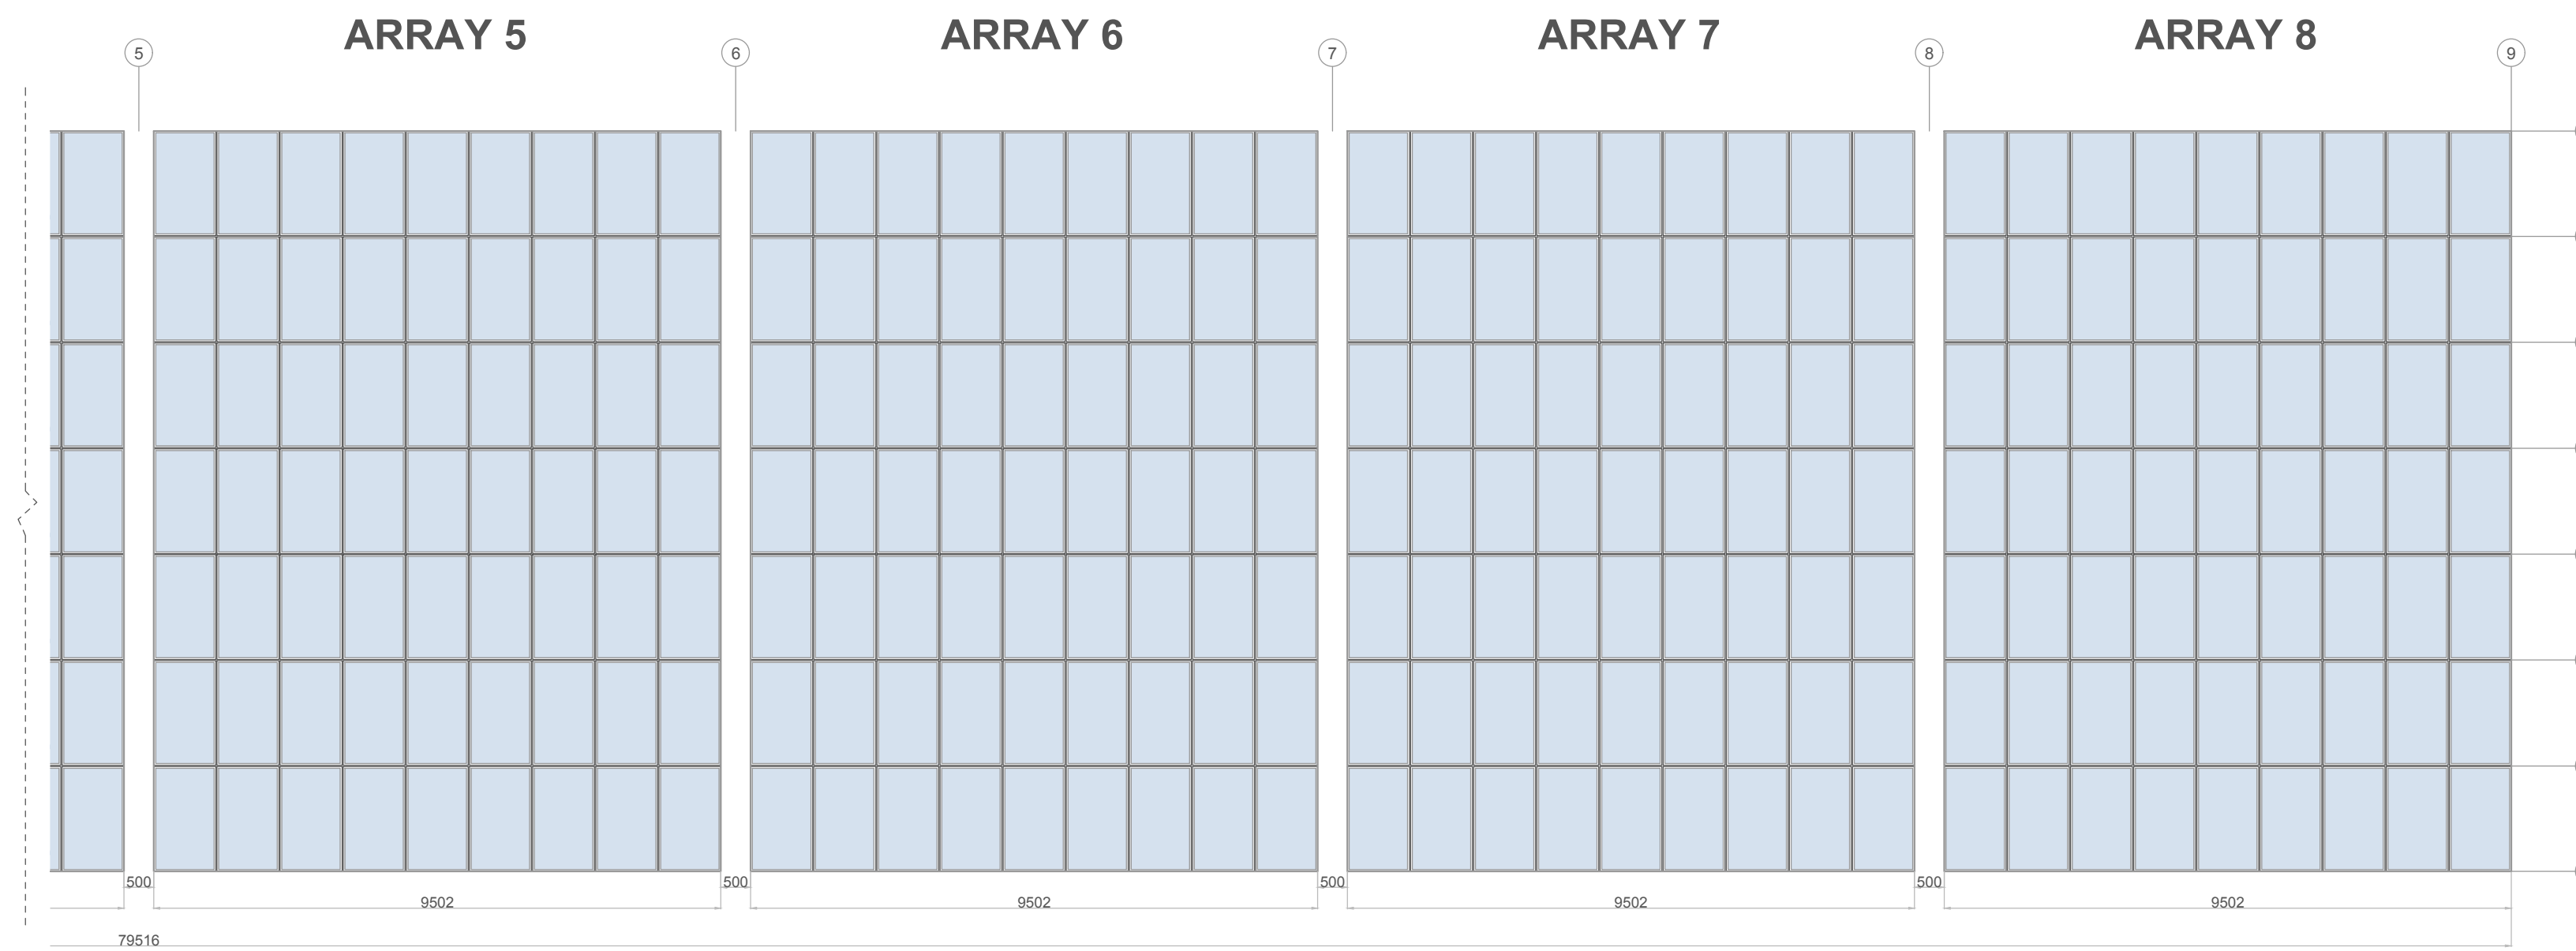

PROPOSED PV PANEL LAYOUT - ARRAY 5 TO 8 1:100

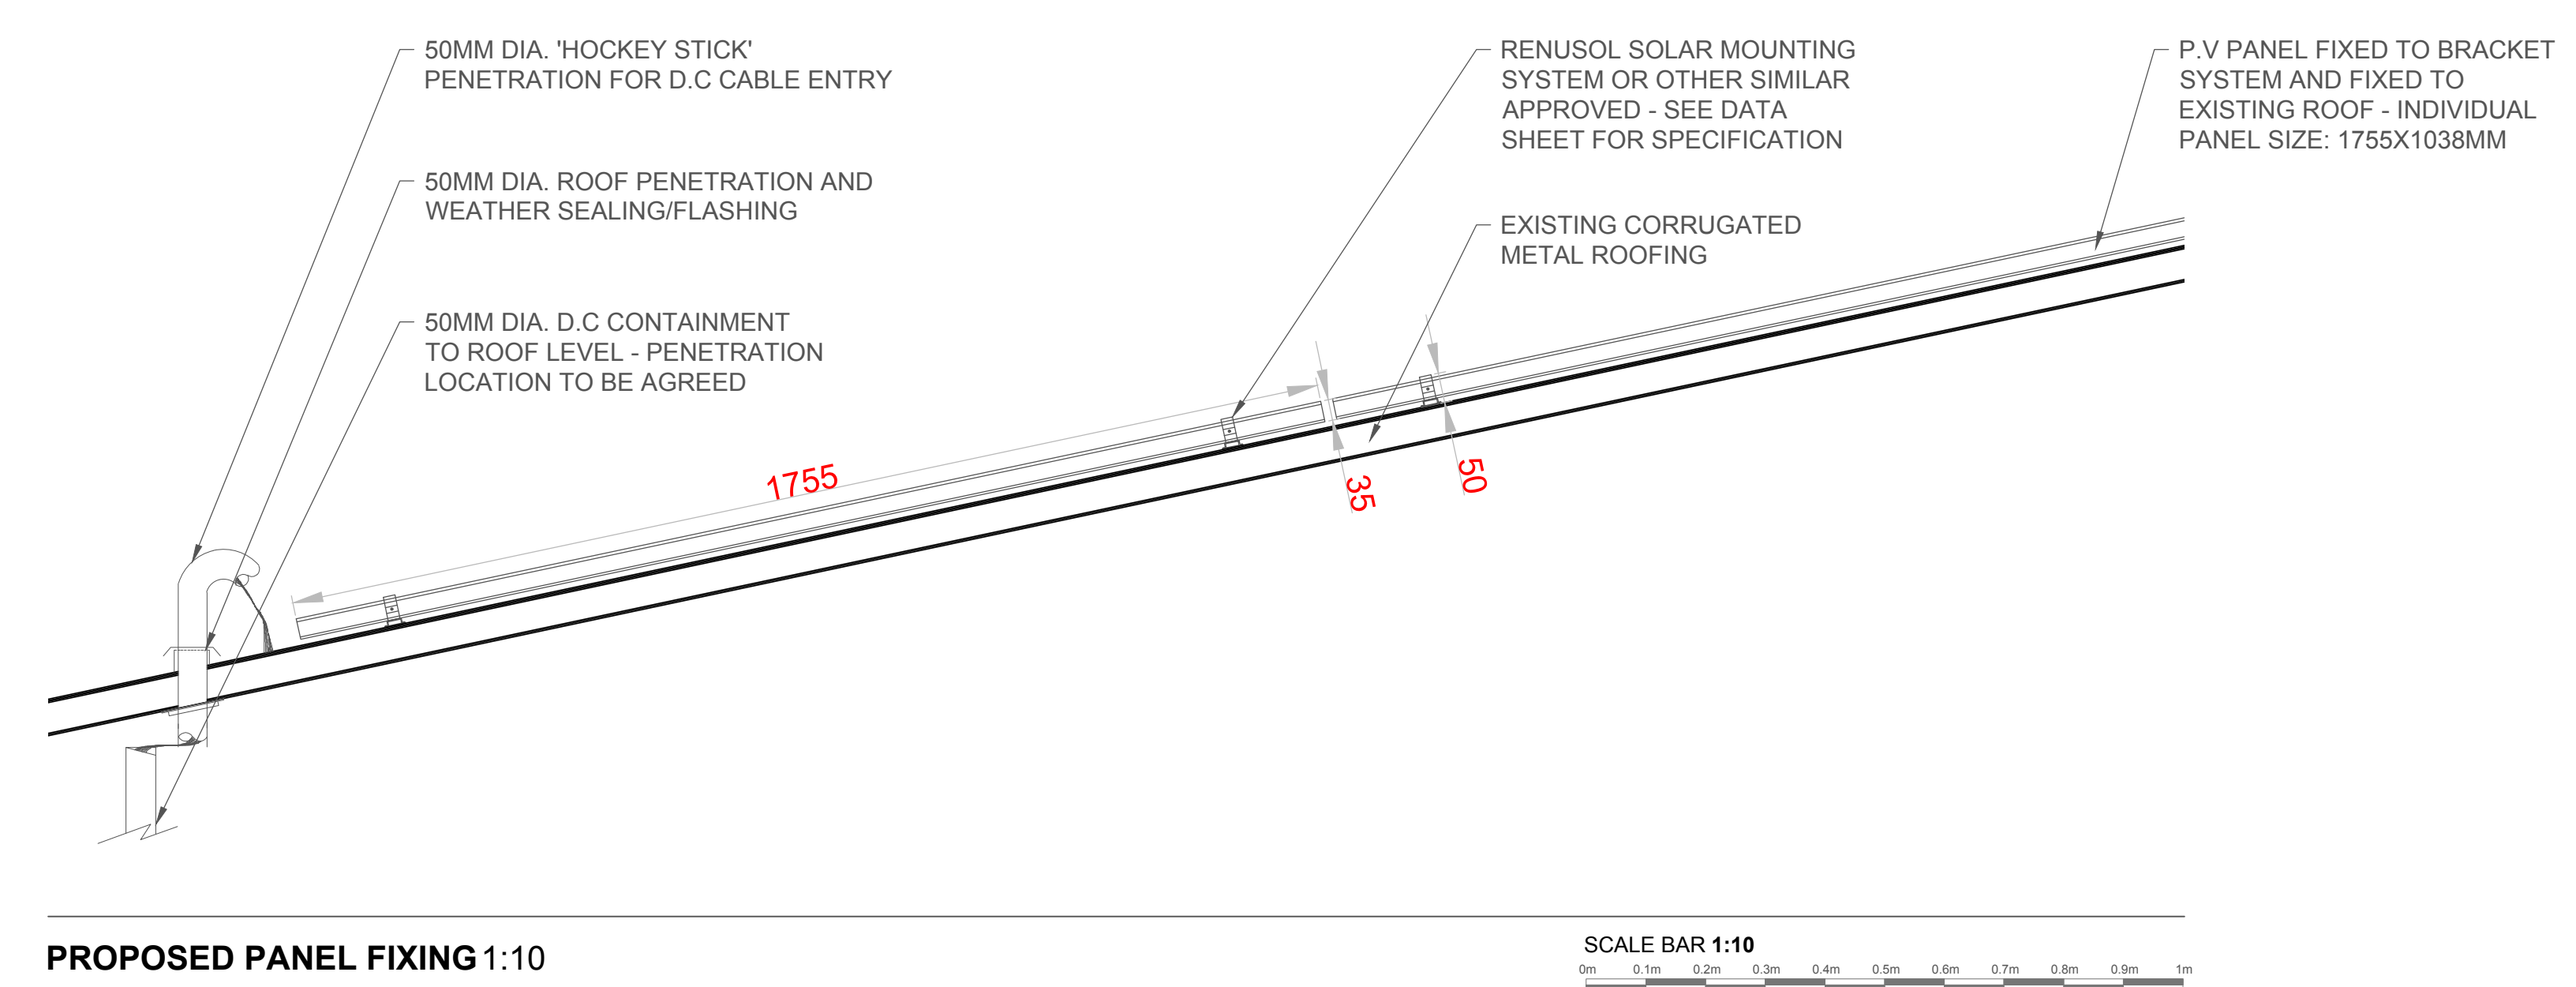

PROPOSED FULL PV PANEL LAYOUT1:500

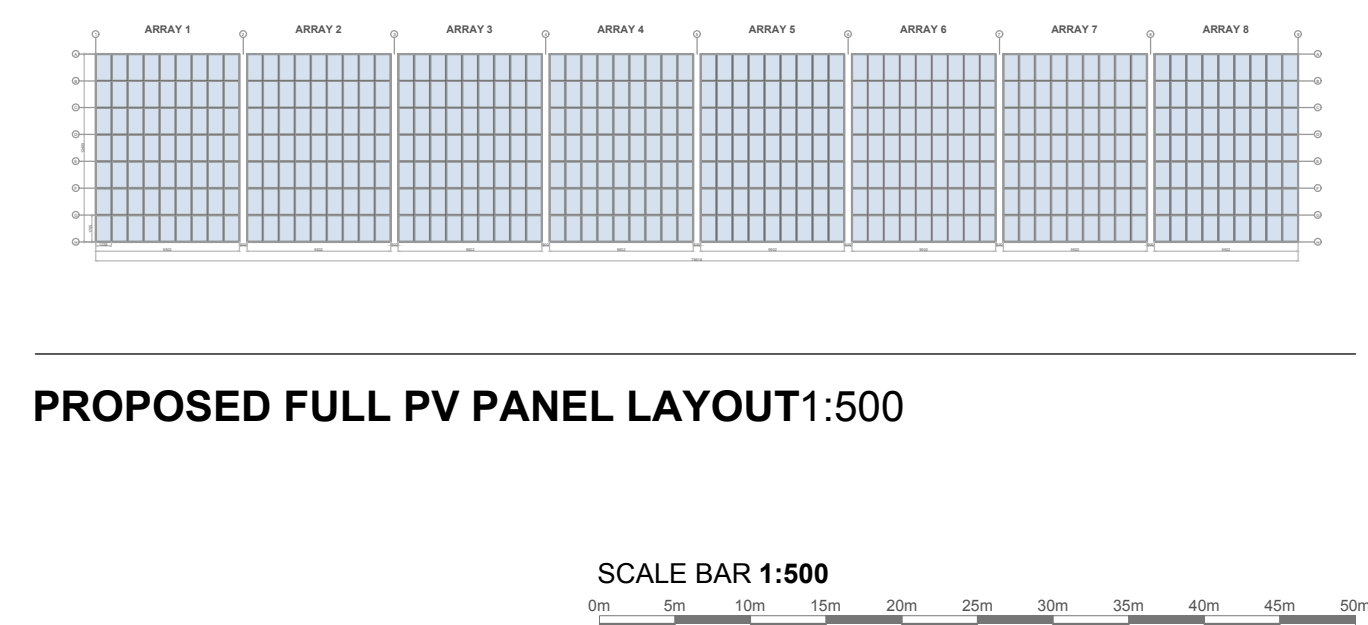

TYPICAL MOUNTING DETAIL

This drawing and design are the property of Pye Design Ltd. and should not be reproduced without the consent in writing of Pye Design Ltd.

[illegible]

**PYE
DESIGN
ARCHITECTS**
RIBA Chartered Practice

9 Market Street
Hindley
Wigan
WN2 3AE

01942 256007
www.pyedesign.co.uk info@pyedesign.co.uk



LOCATION

Withgill Farm
Clitheroe Lane
Withgill
Great Mitton
BB7 3LW

PROJECT

Photo-Voltaic Installation

CLIENT

Shawton Energy

DRAWING TITLE

PV PANEL LAYOUT & PROPOSED FIXING DETAILS

PURPOSE OF ISSUE

PRIOR APPROVAL
PERMITTED DEVELOPMENT

DRAWN BY

CHECKED BY

ATE
July 2021

SCALE (@ A1)
AS INDICATED

PROJECT NUMBER	118
----------------	-----

DRAWING NUMBER

REV

4118-P-003