


1
Proposed North
1 : 100

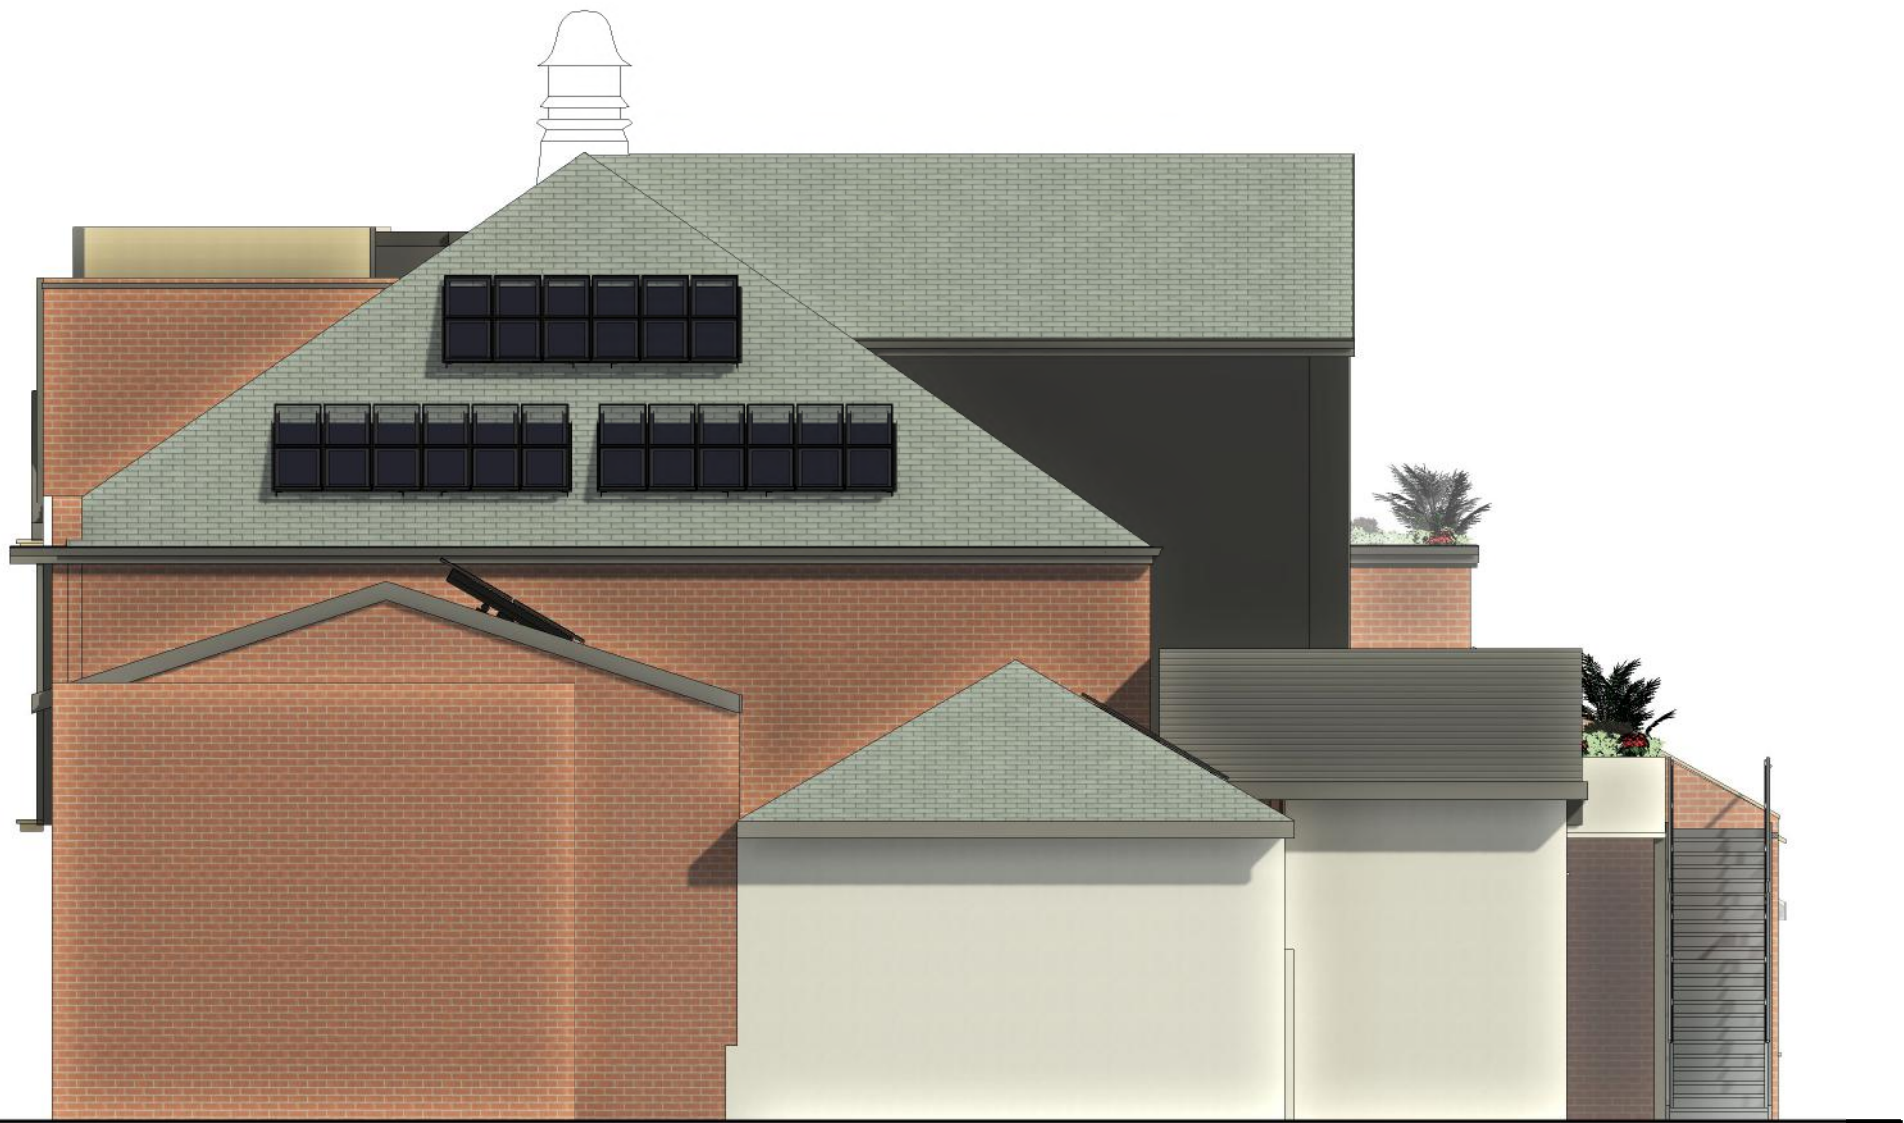

3
Proposed East
1 : 100



4
Proposed West
1 : 100



2
Proposed South
1 : 100

Peter Hitchen
Architects

Marathon House
The Sidings Business Park
Whalley, BB7 9SE

01254 823 885

www.peterhitchenarchitects.co.uk

NOTES:

Apartment A - Duplex	Total Floor Area 153m ²
Apartment B - Duplex	Total Floor Area 148m ²
Apartment C - Duplex	Total Floor Area 150m ²
Apartment D - Duplex	Total Floor Area 127m ²
Apartment E - Duplex	Total Floor Area 108m ²
Apartment F - Upper Floor	Total Floor Area 115m ²
Apartment G - Upper Floor	Total Floor Area 110m ²

No.	Description	Date
A	Chamfered finish to proposed front dormer added	26/10/2021
B	'Triplex' notes corrected to 'duplex'	26/10/2021

CLIENT:

Ronnan Corporation Ltd

PROJECT: PROPOSED
REDEVELOPMENT AND
EXTENSIONS OF 1-3 GEORGE
STREET TO CREATE SEVEN
RESIDENTIAL APARTMENTS
WITH REAR ACCESS

SHEET:

Proposed Elevations

Project number	PHA/435
Date	26/10/2021
Drawn by	JD
Checked by	PH

A2.2A

Scale	1 : 100
Sheet size	A1