

NOTES:

No.	Description	Date

CLIENT:

C/O Agent

PROJECT:

Proposed Apartments above 1  
George Street, Whalley.

SHEET:

PROPOSED SECTIONS SHOWING  
DISTANCES TO CHURCH LANE  
PROPERTIES

Project number PHA/435

Date 13/09/2021


Drawn by JD

Checked by PH


A3.2

Scale As indicated


Sheet size A1

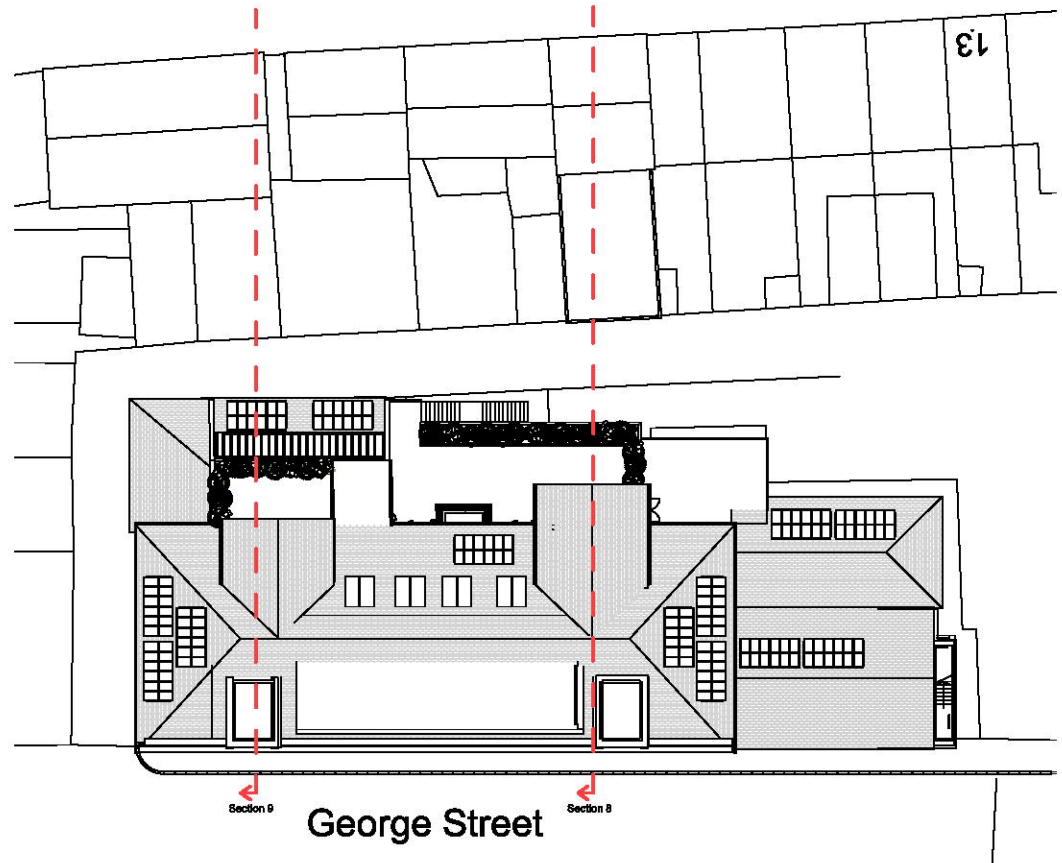

Section Key  
1 : 500

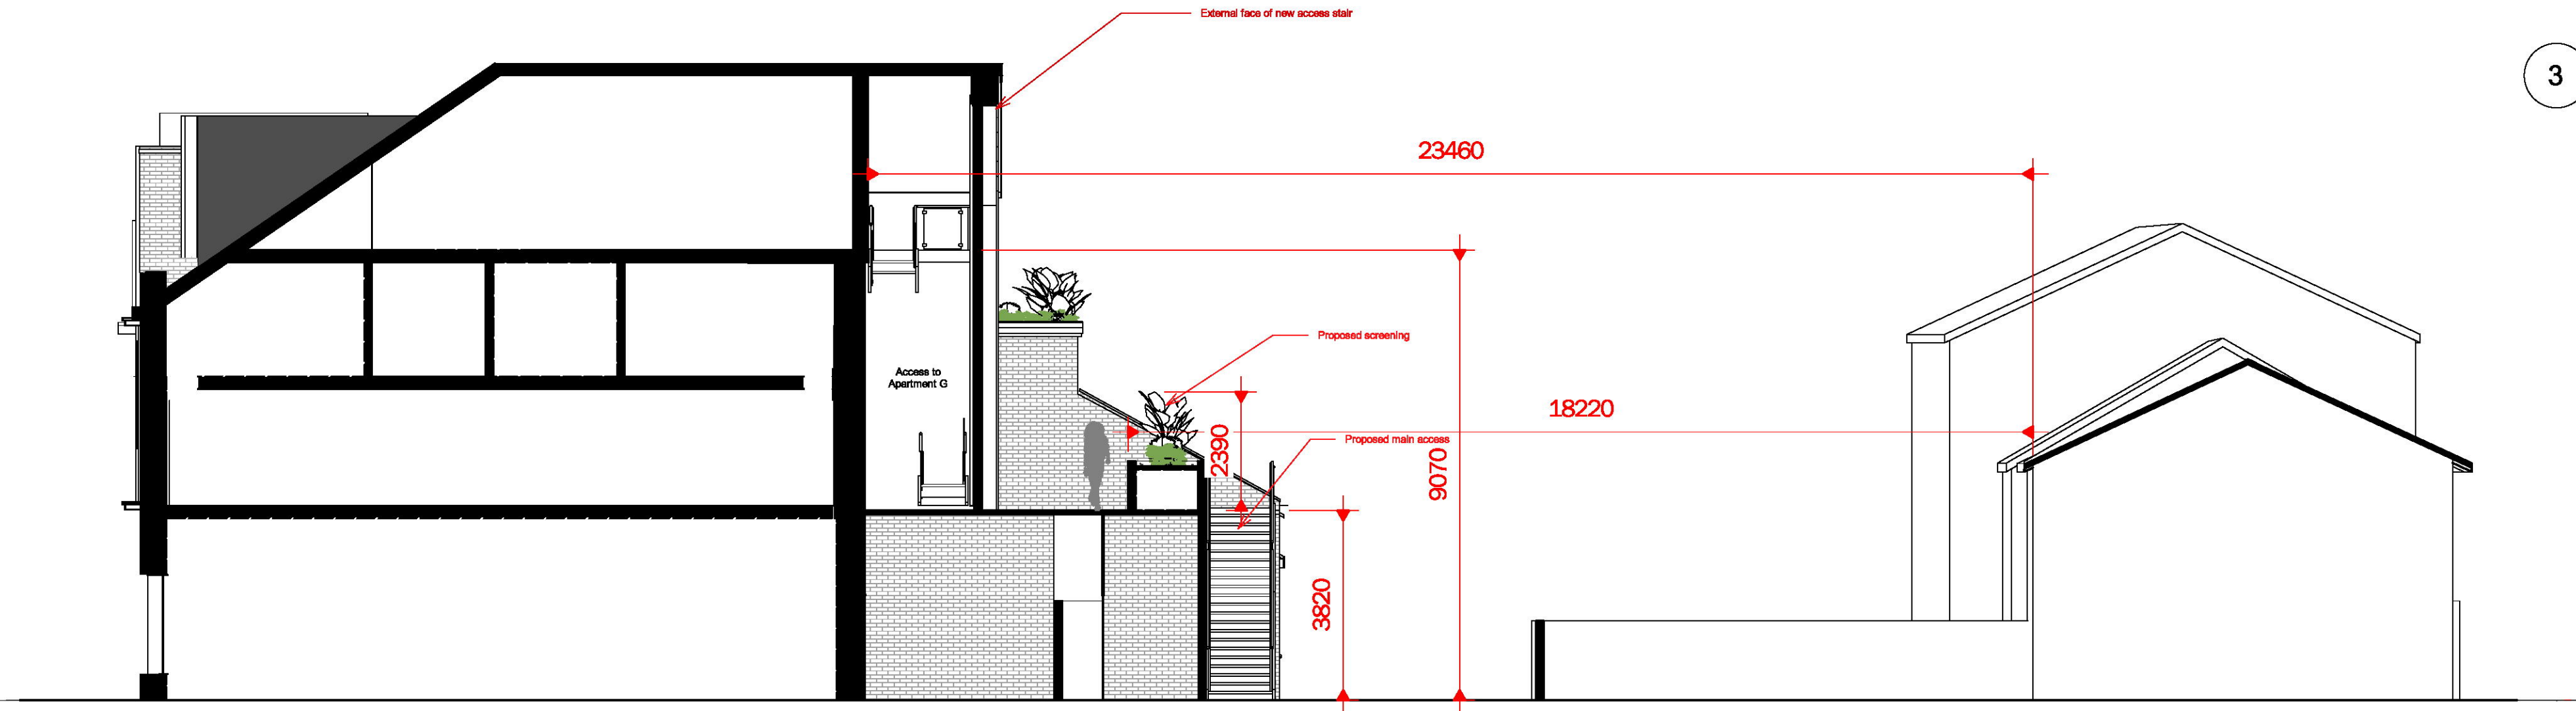

Section 8  
1 : 100

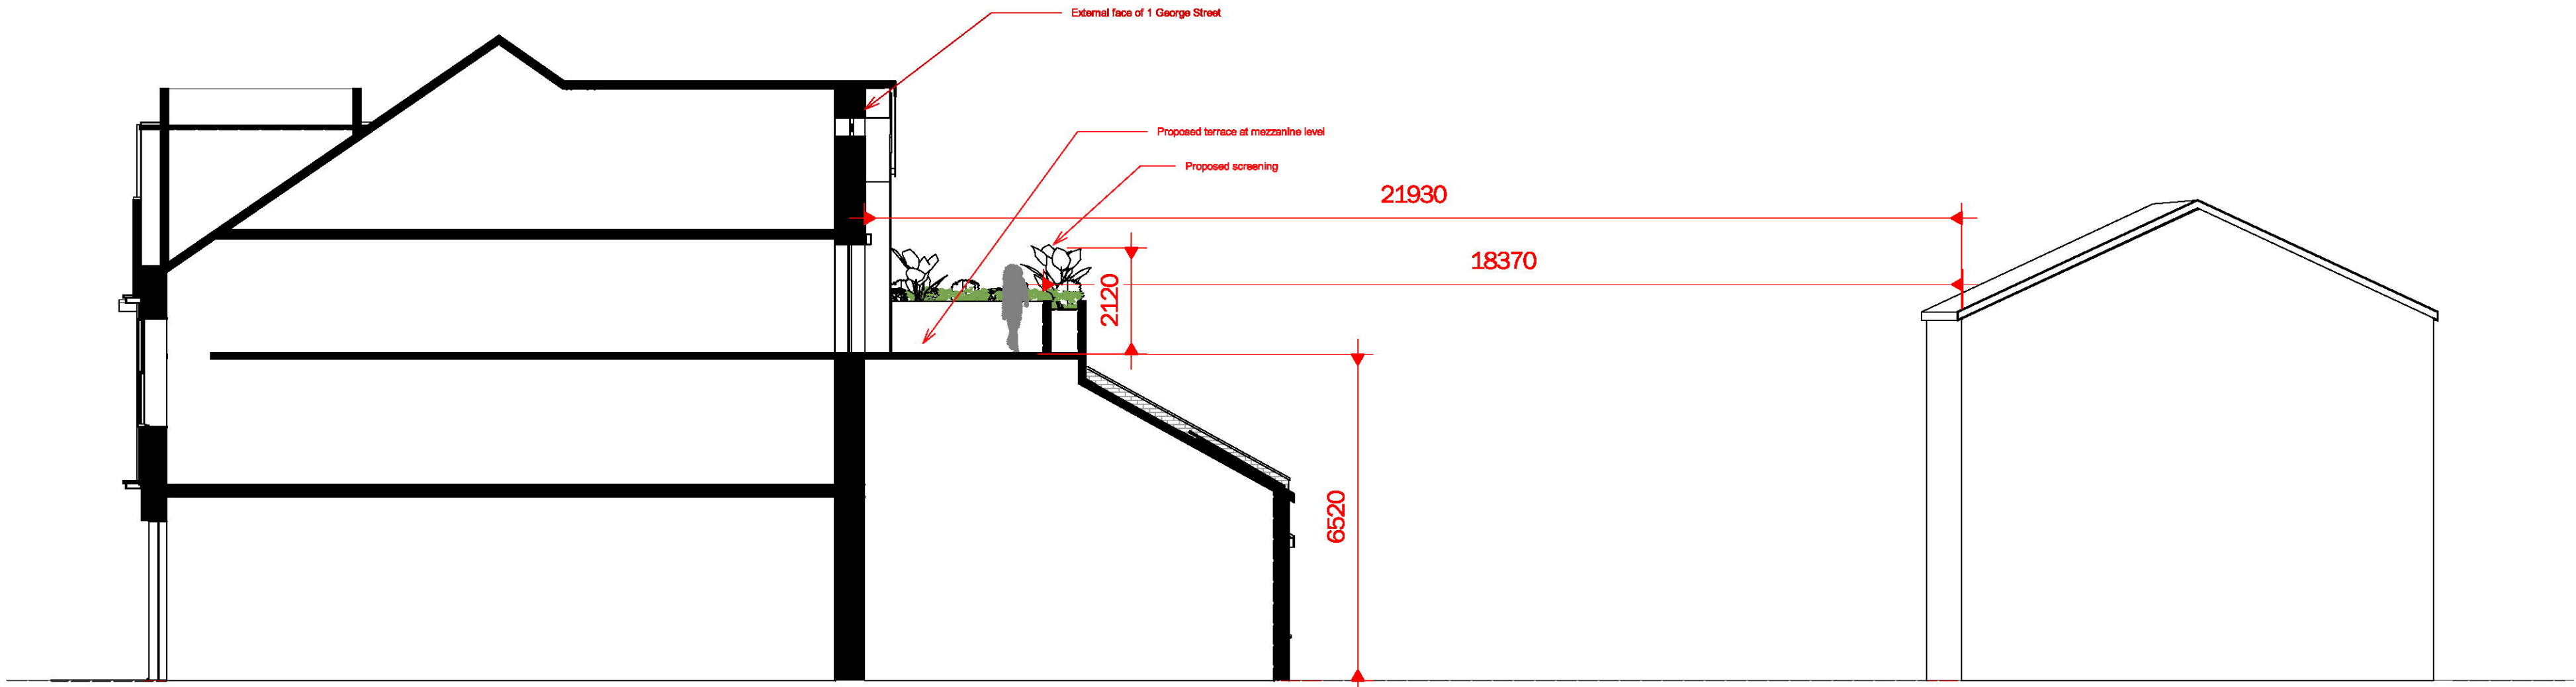

Section 9  
1 : 100