



1
Proposed North
1 : 100

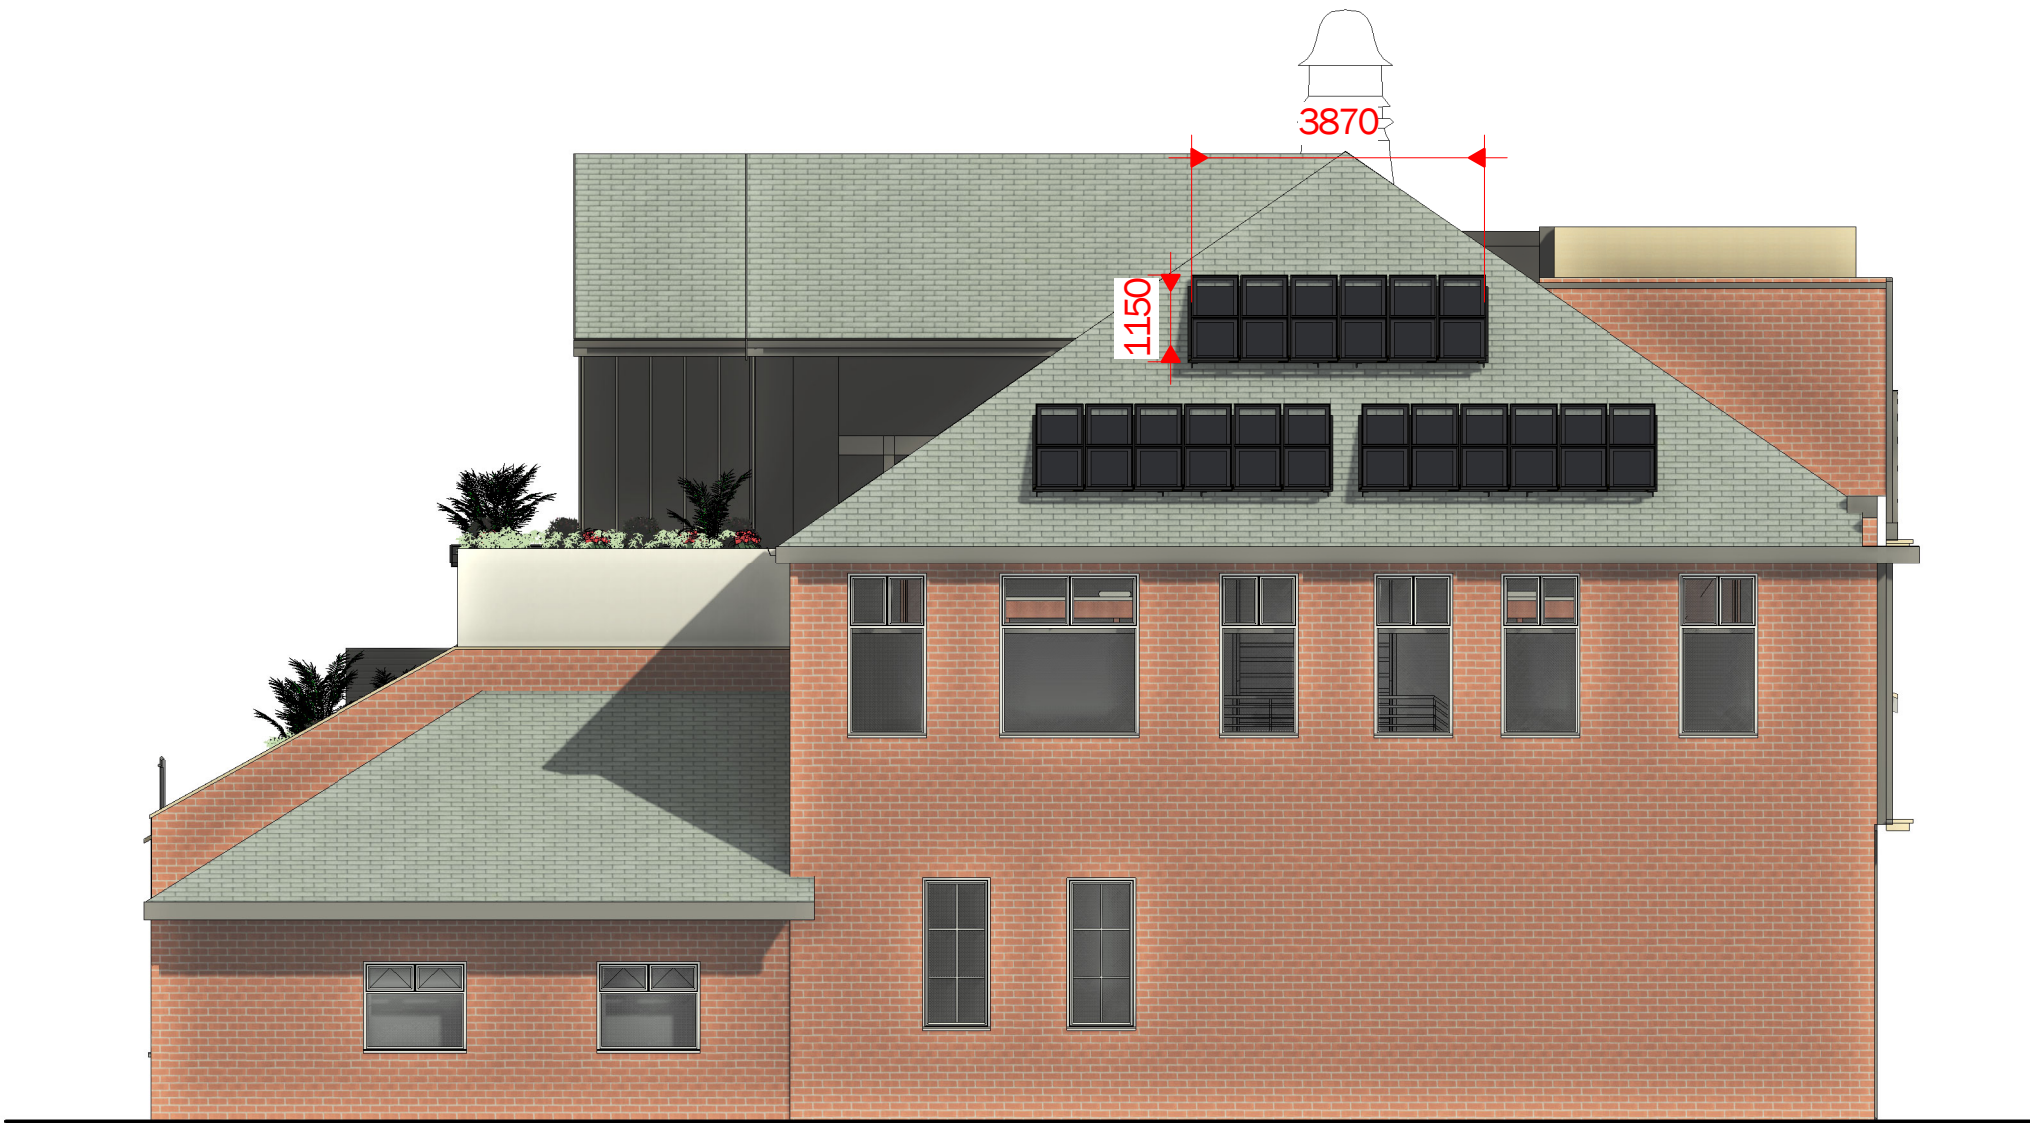

3
Proposed East
1 : 100

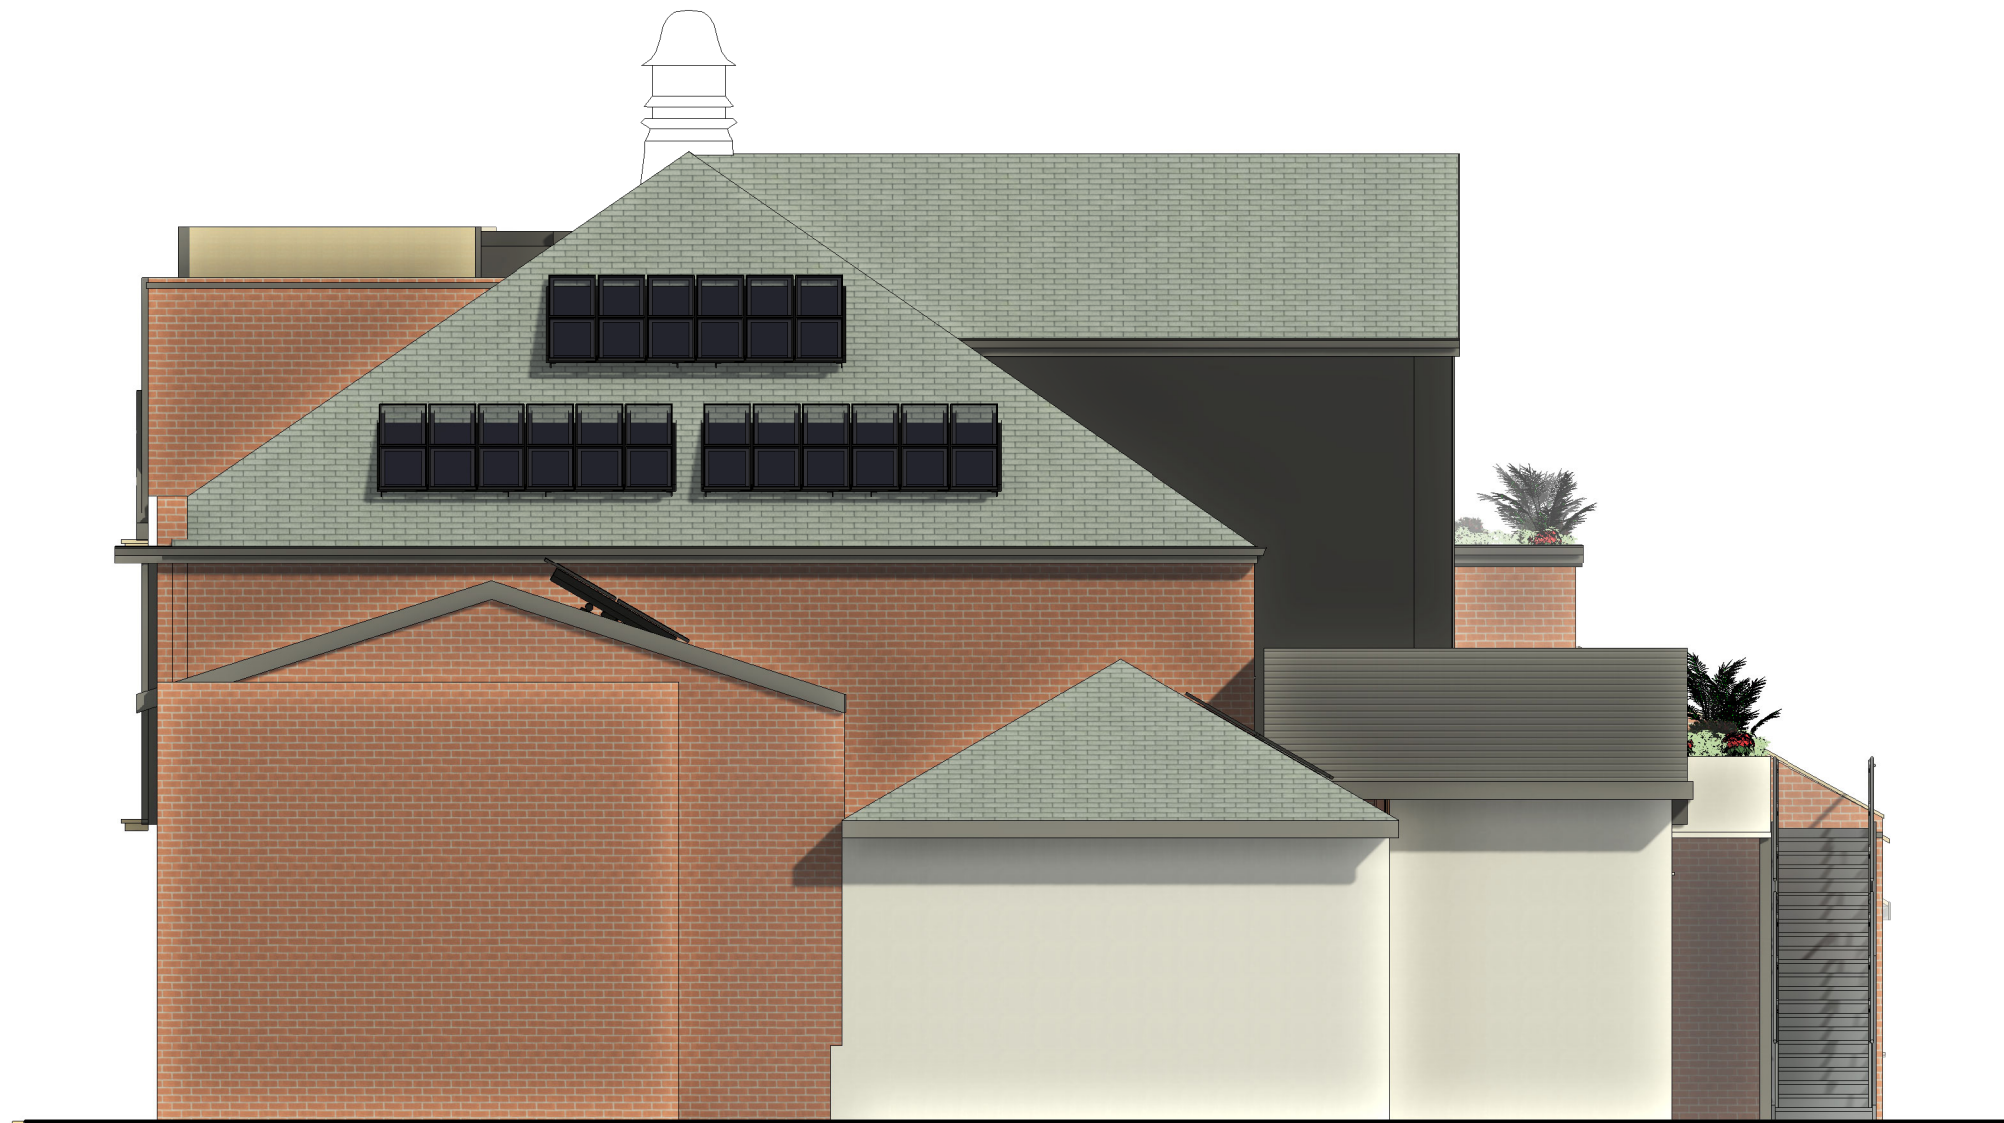

4
Proposed West
1 : 100



2
Proposed South
1 : 100

Peter Hitchen
Architects

Marathon House
The Sidings Business Park
Whalley, BB7 9SE

01254 823 885

www.peterhitchenarchitects.co.uk

NOTES:

Apartment A - Triplex	Total Floor Area 153m ²
Apartment B - Triplex	Total Floor Area 148m ²
Apartment C - Duplex	Total Floor Area 150m ²
Apartment D - Duplex	Total Floor Area 127m ²
Apartment E - Duplex	Total Floor Area 108m ²
Apartment F - Upper Floor	Total Floor Area 115m ²
Apartment G - Upper Floor	Total Floor Area 110m ²

No.	Description	Date

CLIENT:

C/O Agent

PROJECT:

Proposed Apartments above 1
George Street, Whalley.

SHEET:

Proposed Elevations

Project number PHA/435

Date 11/10/2021

Drawn by JD

Checked by PH

A2.2

Scale 1 : 100

Sheet size A1