


## SITE LOCATION PLAN

Scale 1:1250

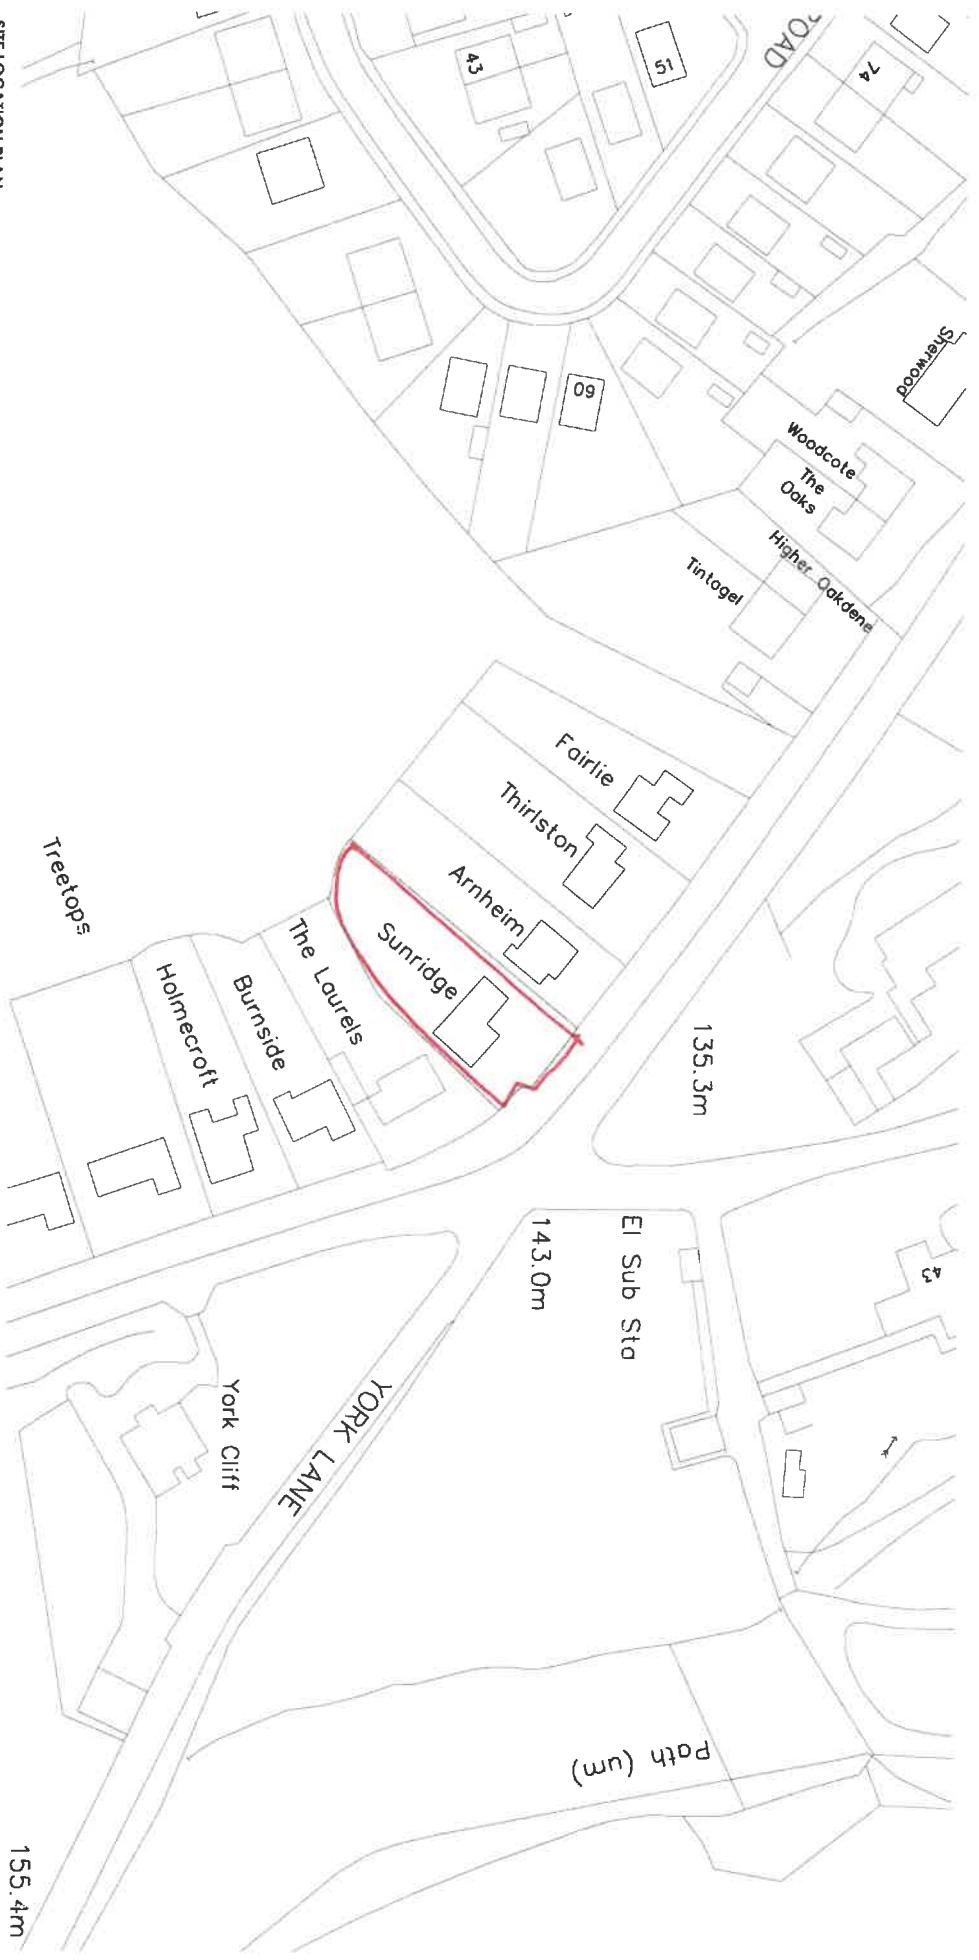

This drawing is to be used in conjunction with all relevant Architect, consultants and contractors drawings and specifications. The Architect will be notified of any discrepancies before proceeding. Do not scale from this drawing. All dimensions and levels are to be checked on site. The drawing is subject to copyright. All work carried out before Planning and Building Permission has been granted is at the contractors risk.