

NOTES:

No.	Description	Date

CLIENT:

MR & MRS RICKARD

PROJECT:

SIDE EXTENSION TO WHINS
FARM, THE WHINS, SABDEN,
BB7 9HP

SHEET:

EXISTING PLANS &
ELEVATIONS

Project number PHA/585

Date 02/08/2021


Drawn by RH

Checked by PH

A1.3

Scale 1 : 100

Sheet size A1

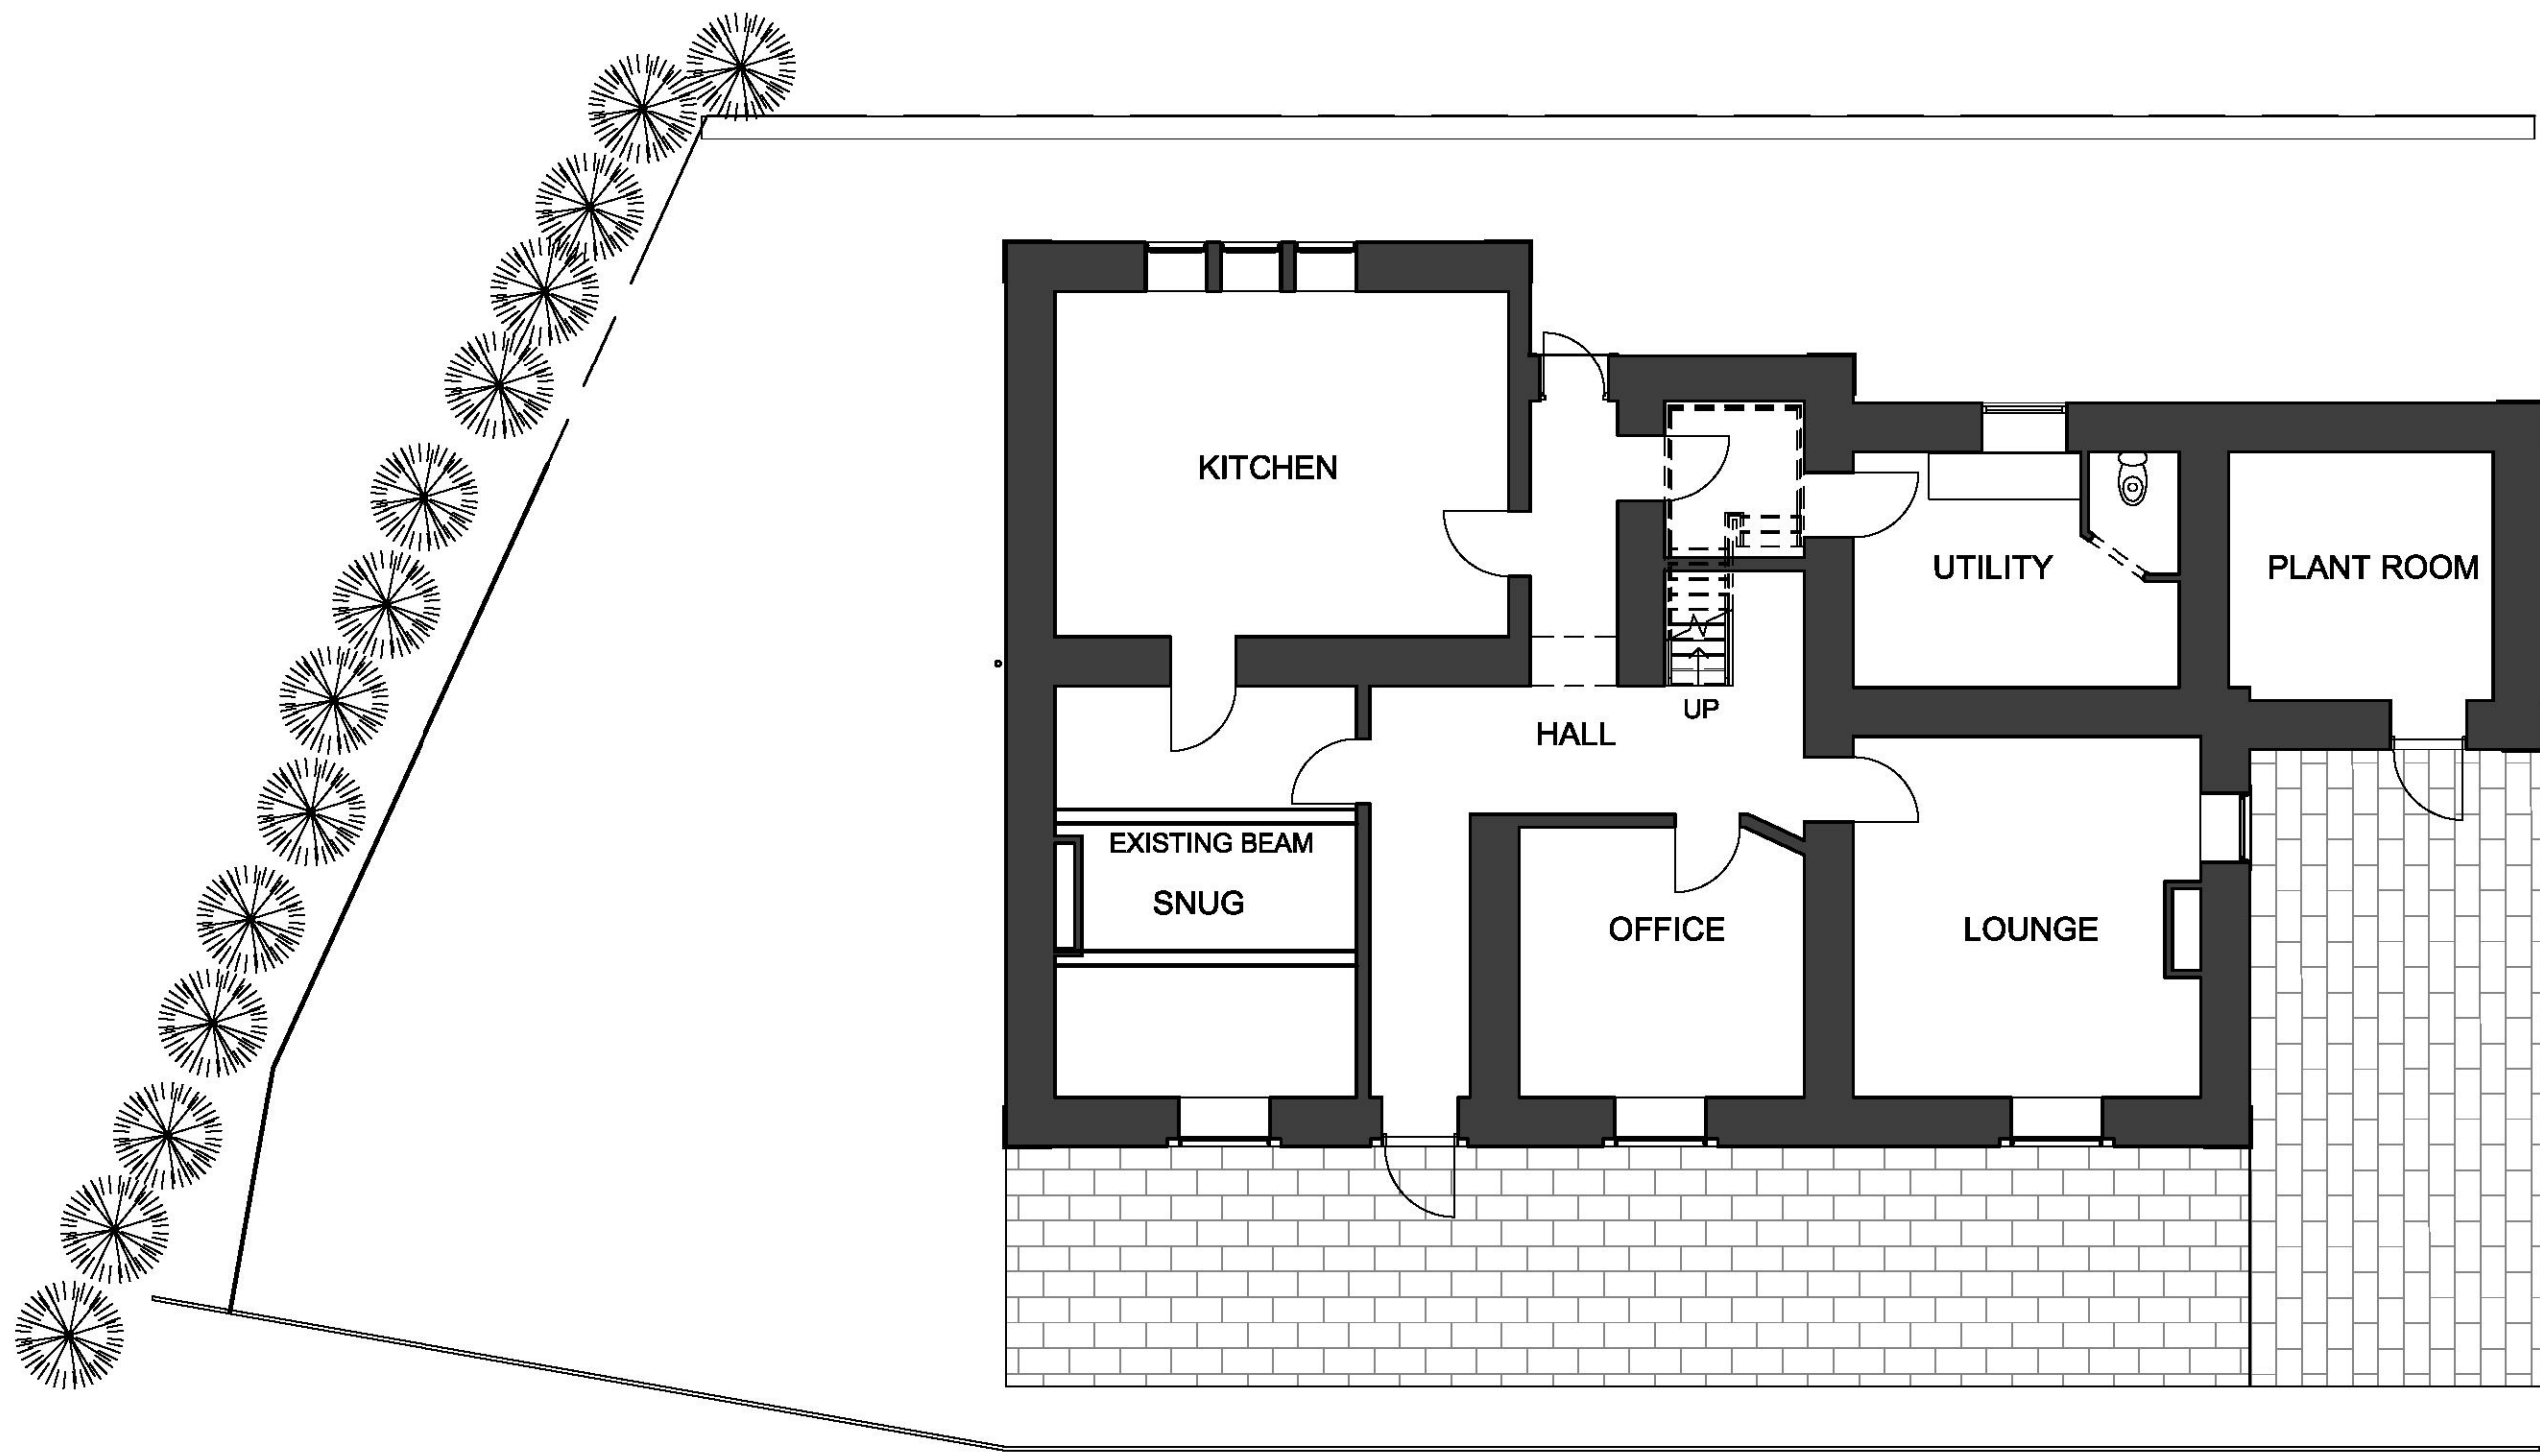

0 GROUND FLOOR

1 : 100



EXISTING SOUTH EAST

1 : 100



EXISTING NORTH WEST

1 : 100



EXISTING SOUTH WEST

1 : 100