
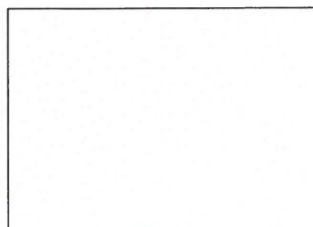
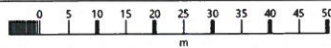


Whins Farm

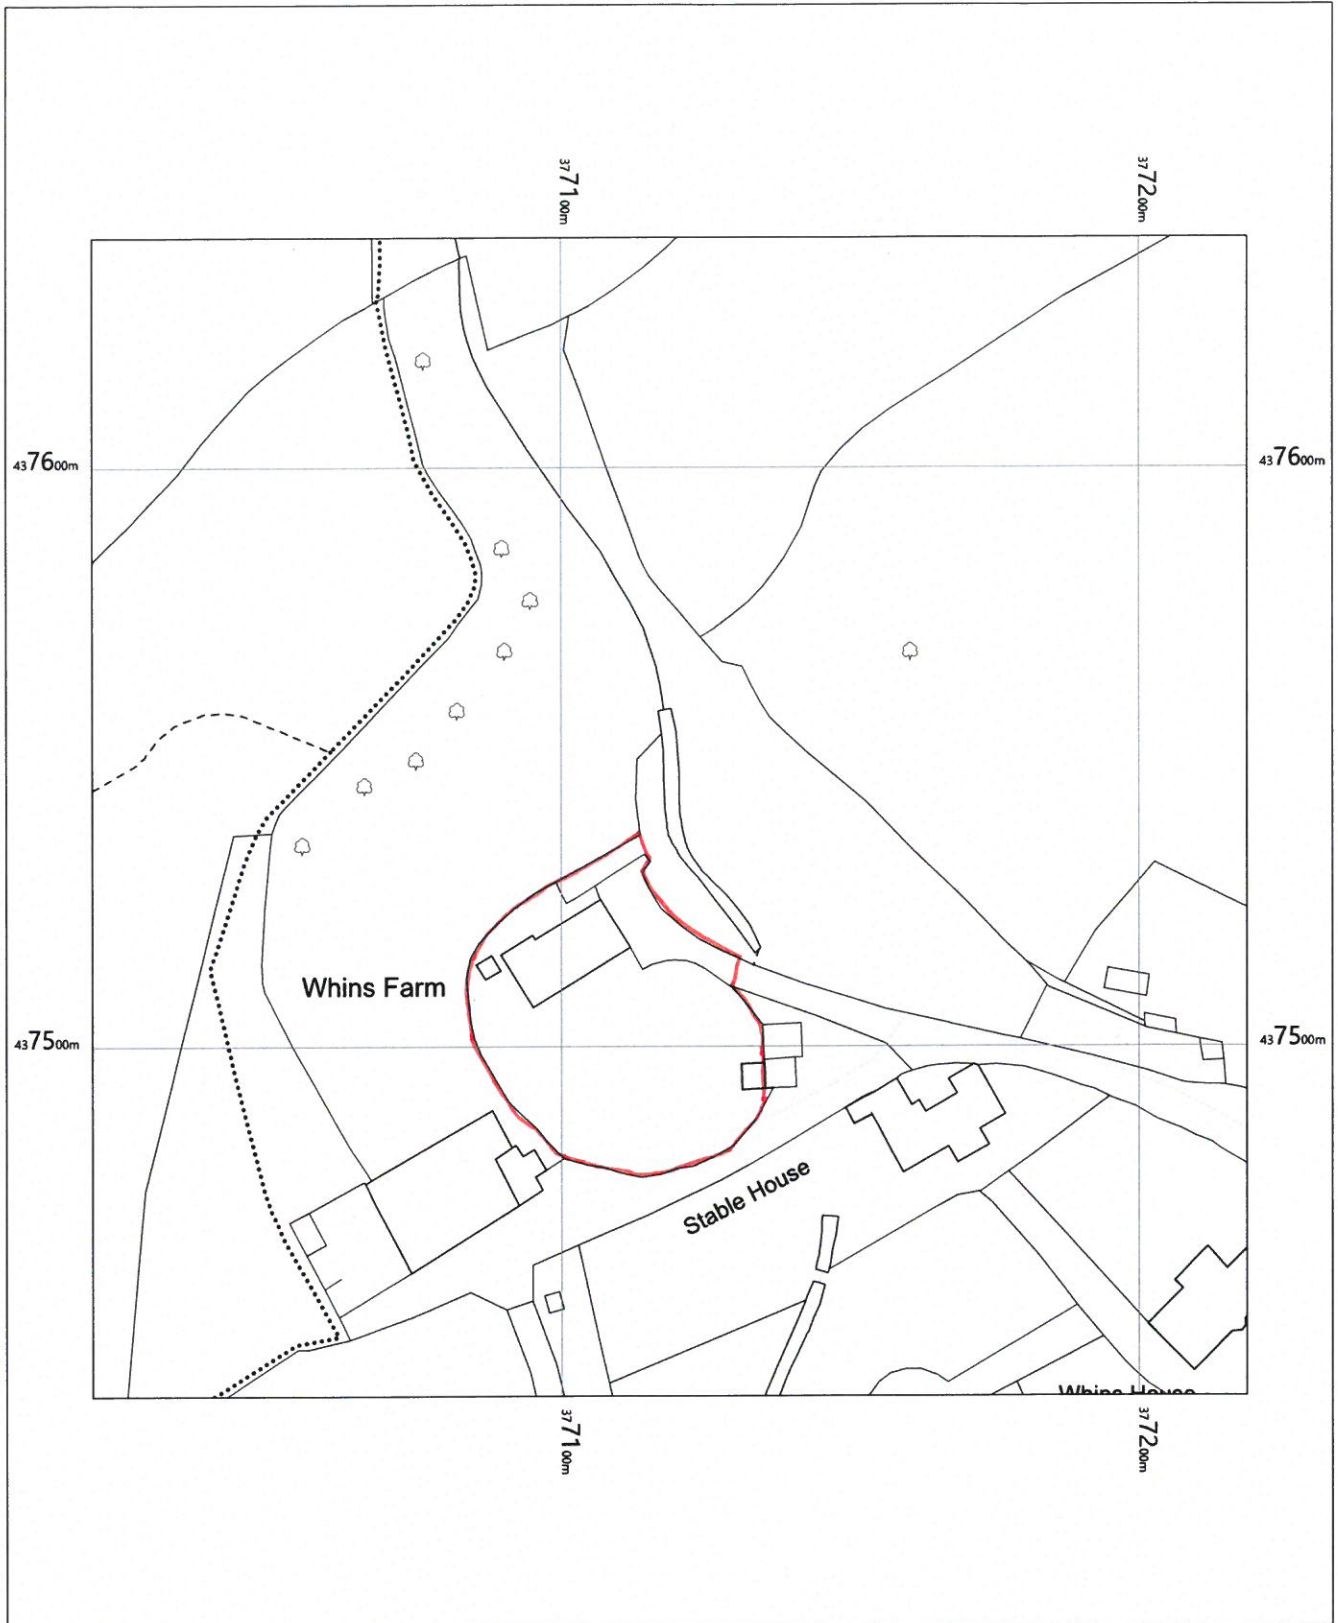

OS MasterMap 1250/2500/10000 scale
Thursday, October 7, 2021, ID: BLJT-00994894
www.planningapplicationmaps.co.uk

1:1250 scale print at A4, Centre: 377119 E, 437540 N

©Crown Copyright Ordnance Survey. Licence no. 100051661

