


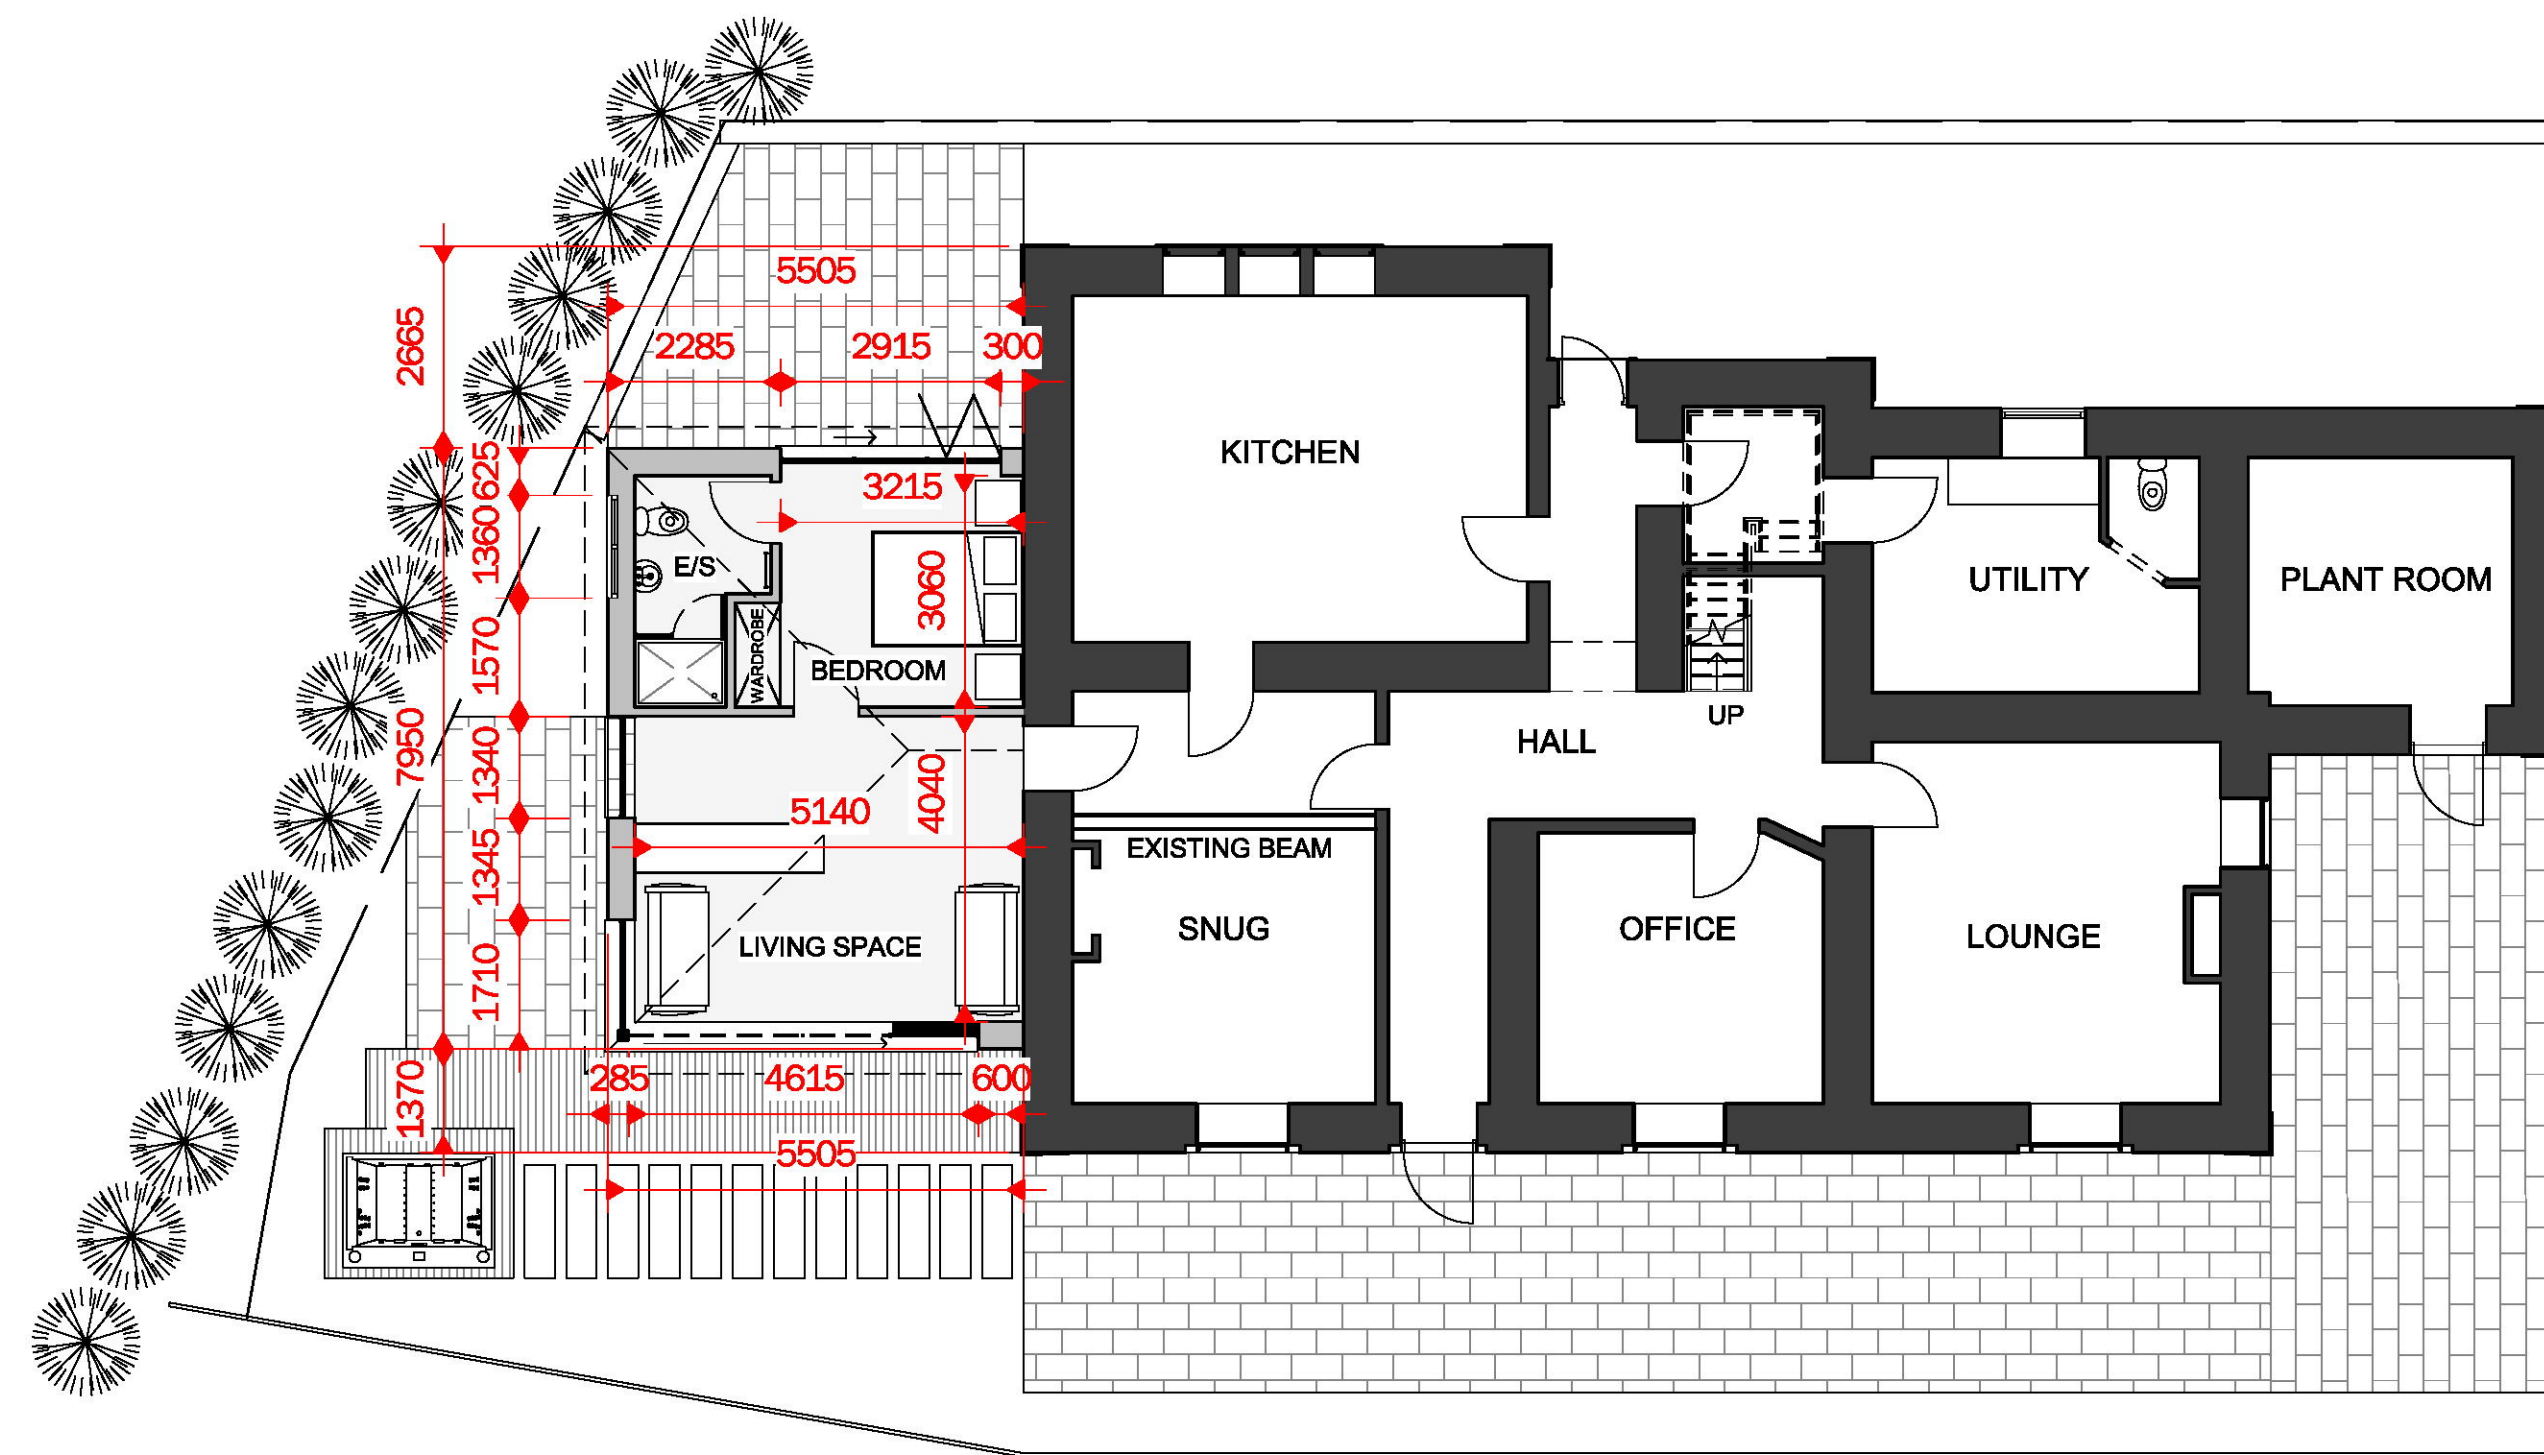

1 0 PROPOSED GROUND FLOOR
1 : 100



2 PROPOSED SOUTH EAST
1 : 100



3 PROPOSED NORTH WEST
1 : 100



4 PROPOSED SOUTH WEST
1 : 100

Peter Hitchen
Architects

Marathon House
The Sidings Business Park
Whalley, BB7 9SE

www.peterhitchenarchitects.co.uk

NOTES:

No.	Description	Date

CLIENT:

MR & MRS RICKARD

PROJECT:

SIDE EXTENSION TO WHINS
FARM, THE WHINS, SABDEN,
BB7 9HP

SHEET:

PROPOSED PLANS &
ELEVATIONS

Project number	PHA/585
Date	02/08/2021
Drawn by	RH
Checked by	PH

A1.4

Scale	1 : 100
Sheet size	A1