




1 Entrance canopy - Elevation

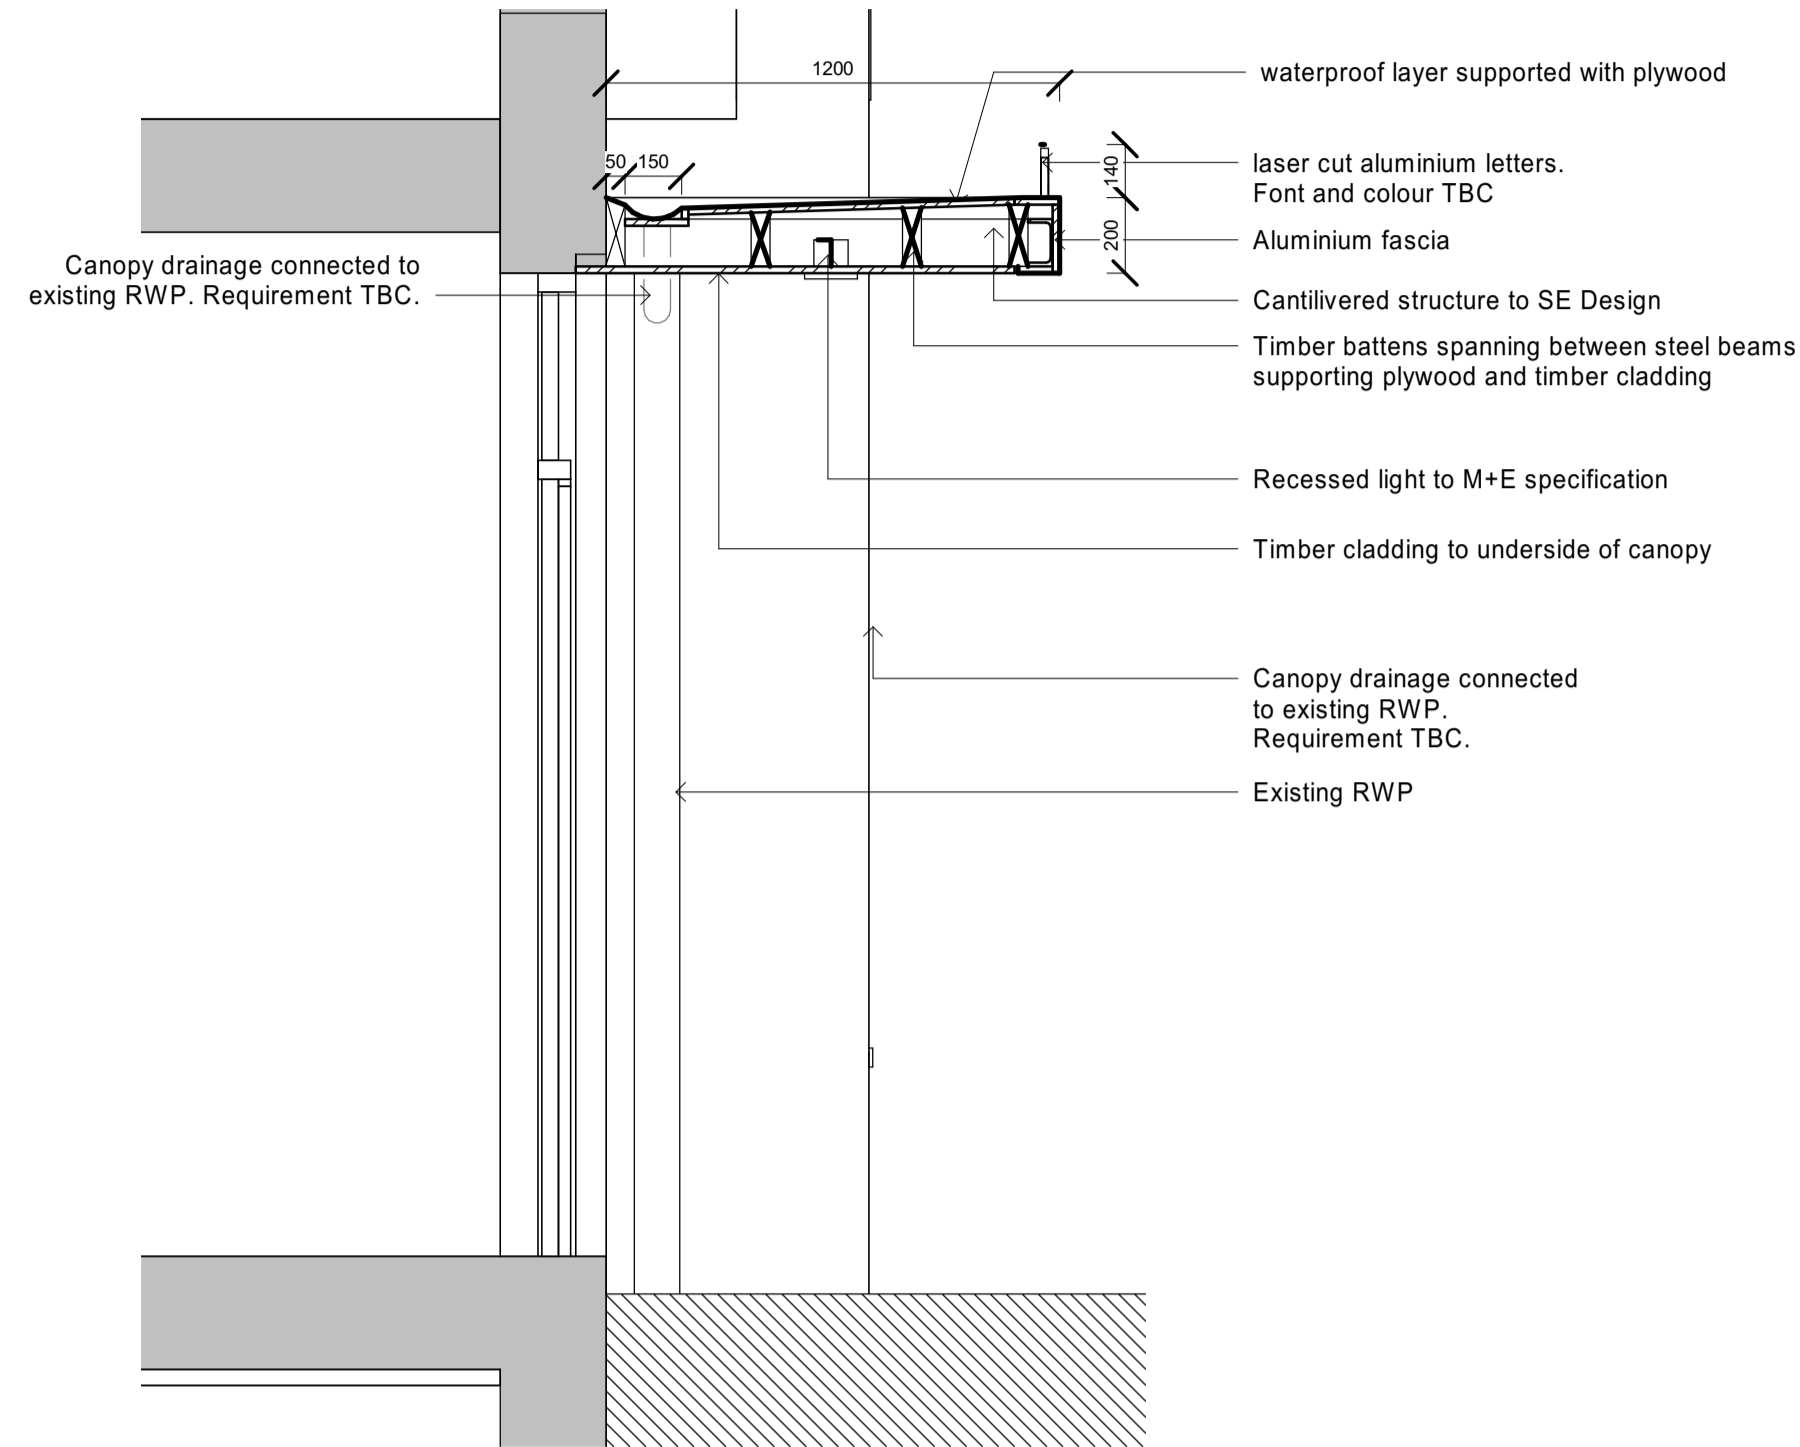


2 Entrance Canopy - Section

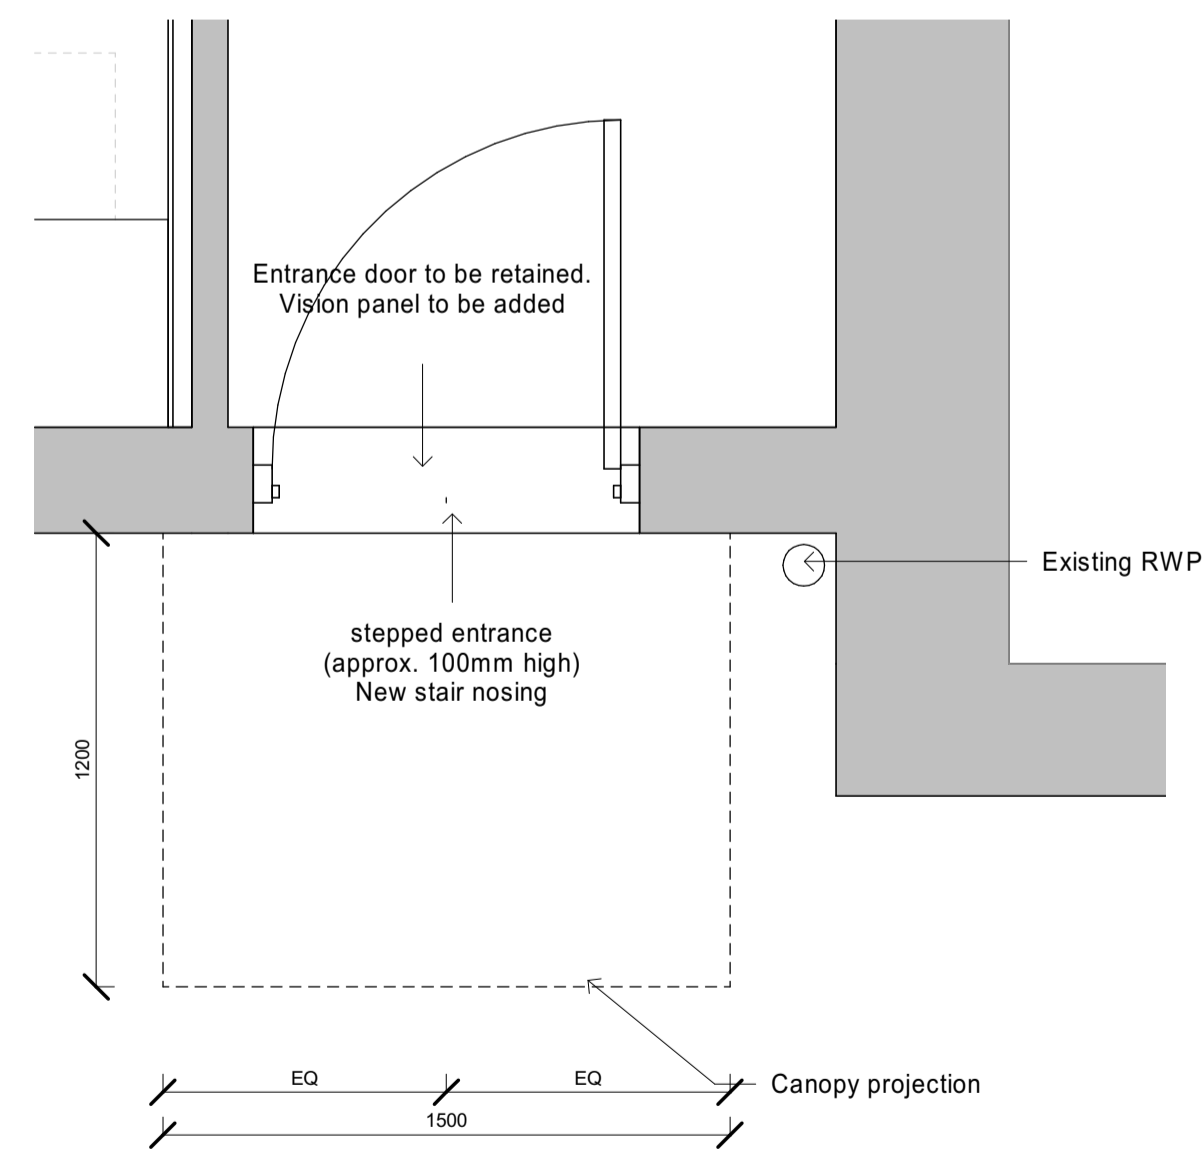

3 Entrance Canopy - Projected plan

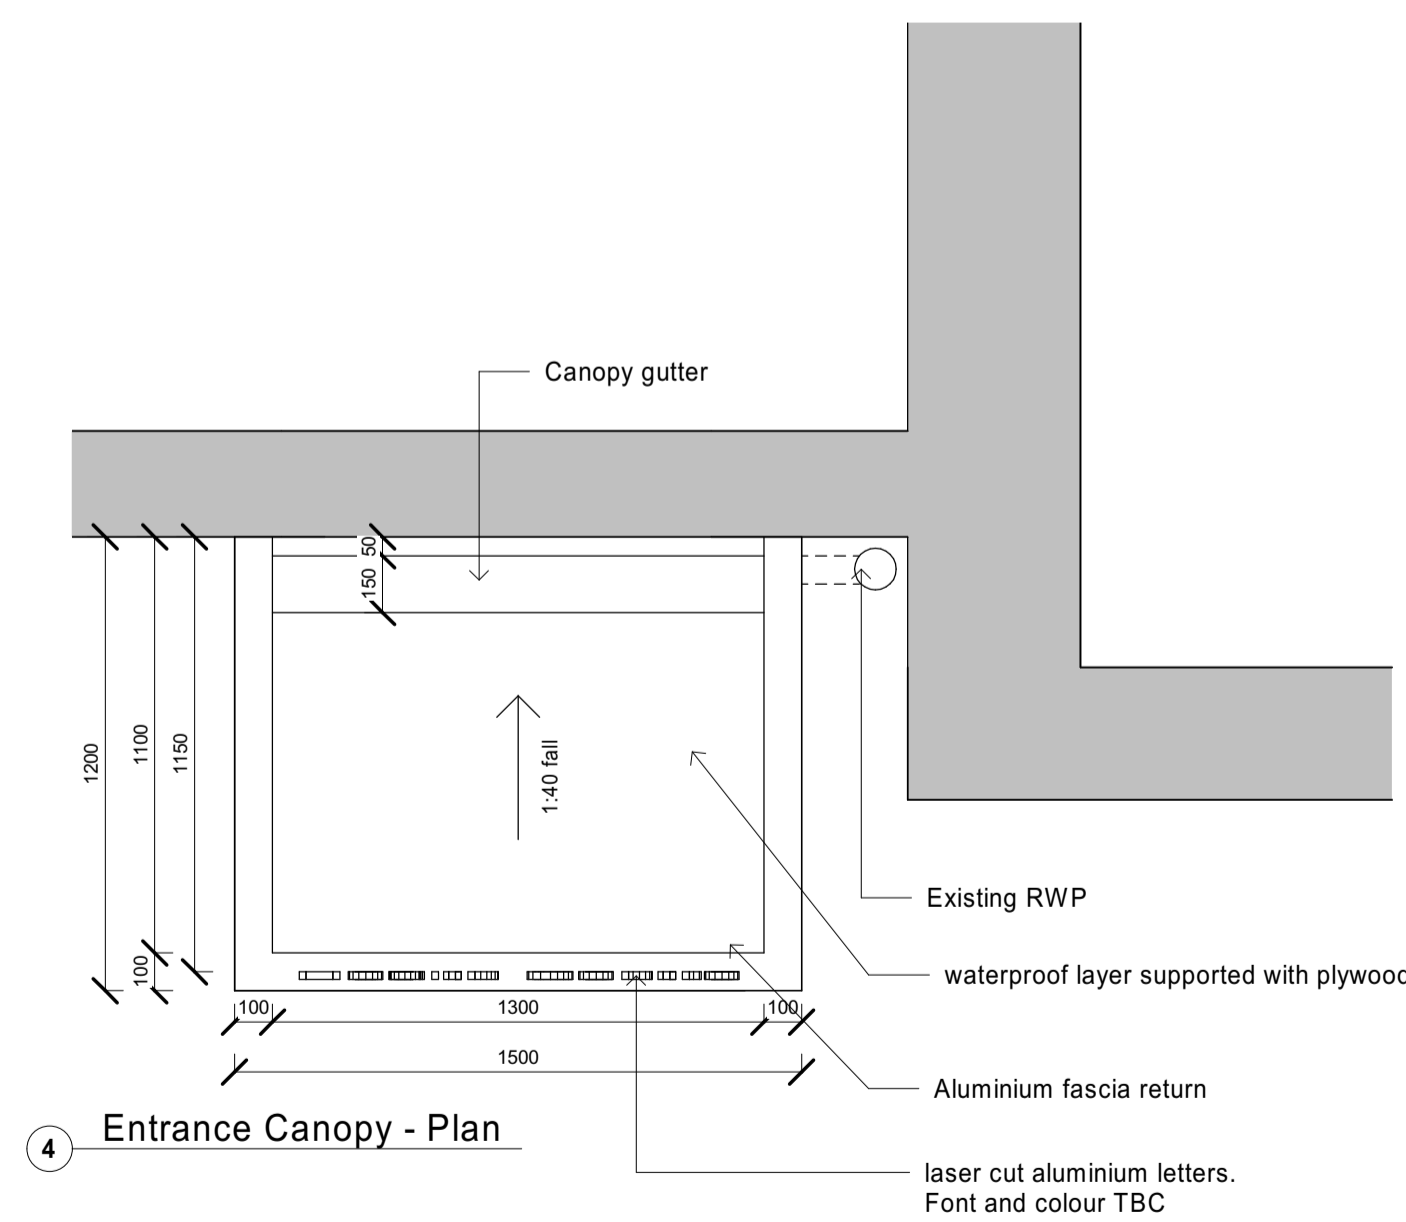

4 Entrance Canopy - Plan

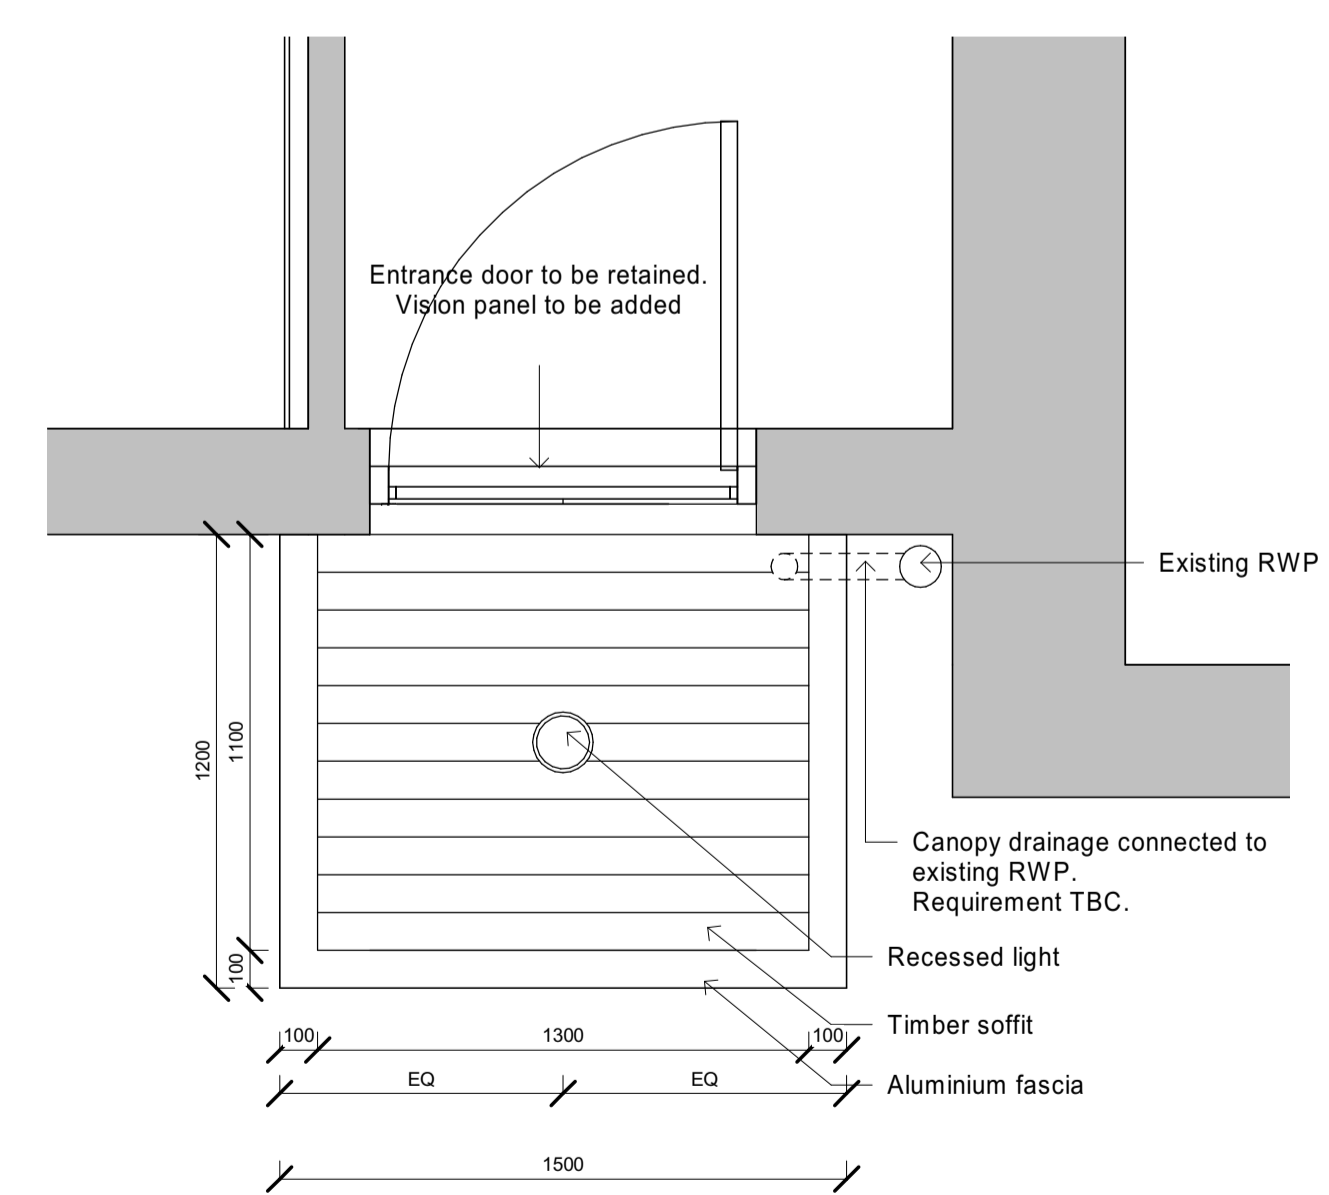

5 Entrance Canopy - RCP

Notes

1. Do not scale this drawing.
2. All dimensions must be checked on site and any discrepancies verified with the architect.
3. Unless shown otherwise, all dimensions are to structural surfaces.
4. Drawing to be read with all other issued information. Any discrepancies to be brought to the attention of the architect.
5. This drawing is the copyright of Levitt Bernstein and may not be copied, altered or reproduced in any form, or passed to a third party without license or written consent.

This is not a construction drawing, it is unsuitable for the purpose of construction and must on no account be used as such.

P2	20/08/21	Listed Building Consent	MM
P1	11/08/21	Pre-tender issue	MM
Rev	Date	Description	Initials

Project name

**Shireburn Quad - Health Centre
Stonyhurst College**

Drawing number Rev

3477H - LB - SQ - 00 - DZ - A - 3600 P2

Drawing

Entrance Canopy - design intent

Purpose of issue Date
For Tender 08/11/21

Scale Drawn
1:20 @ A1 MM

Client Checked
Stonyhurst College VT

London
Thane Studios
2-4 Thane Villas
London N7 7PA
+44 (0)20 7275 7676
Manchester
Bonded Warehouse
Grape Street
Manchester M3 3JE
+44 (0)16 1669 8740
Levitt Bernstein
levittbernstein.co.uk