

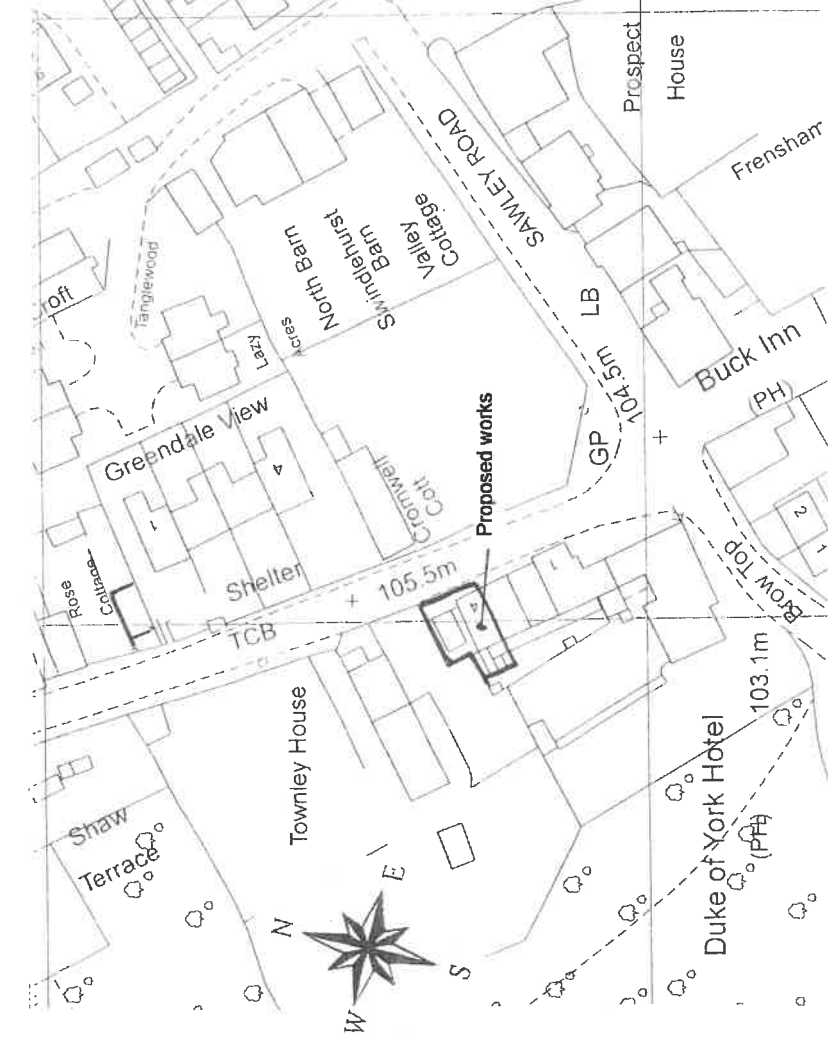


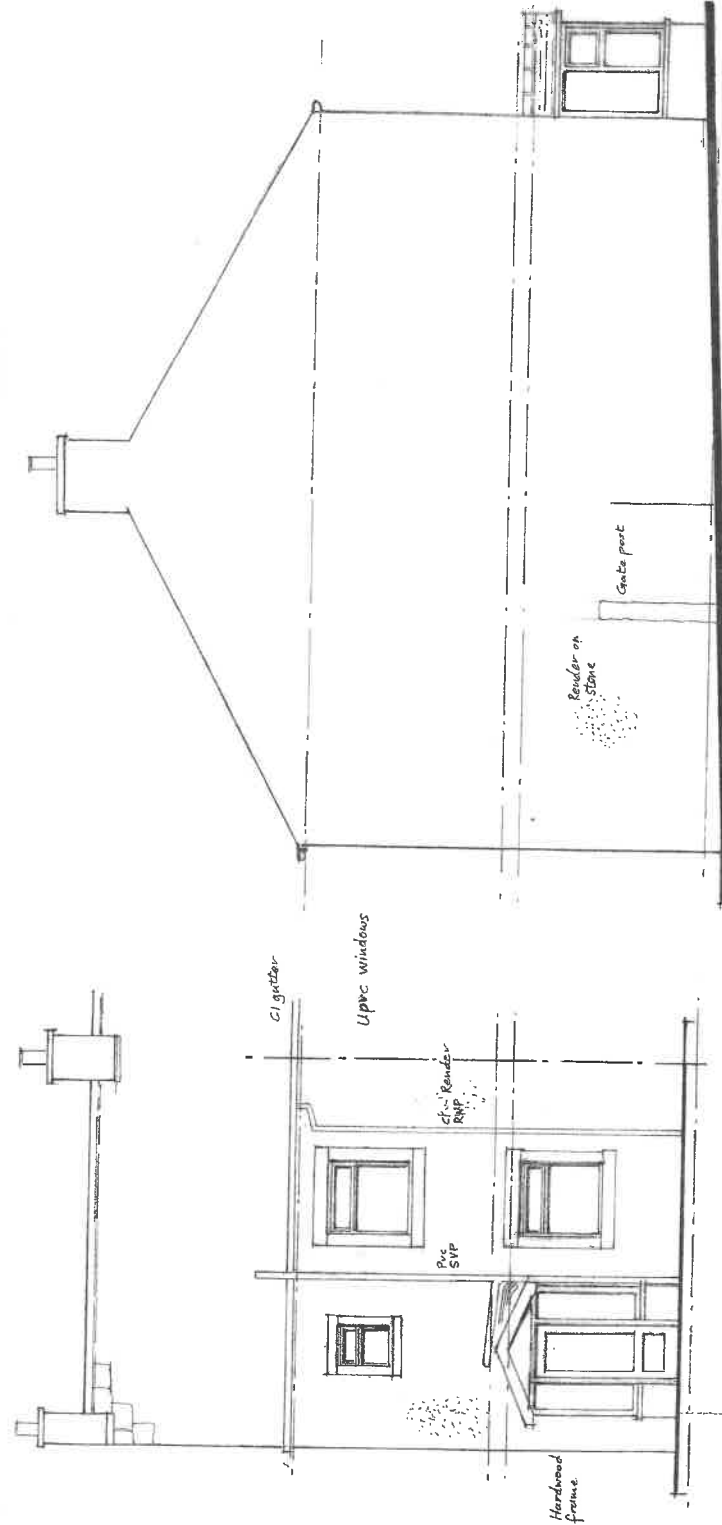


Location Plan

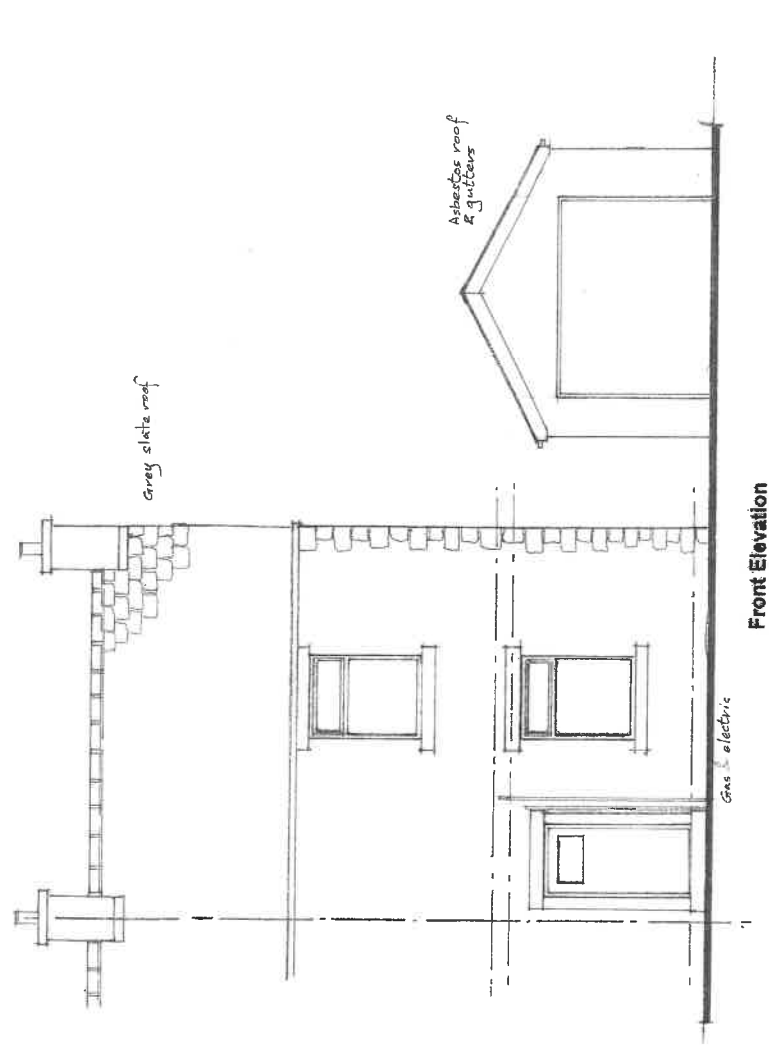

Rear Elevation

Side Elevation

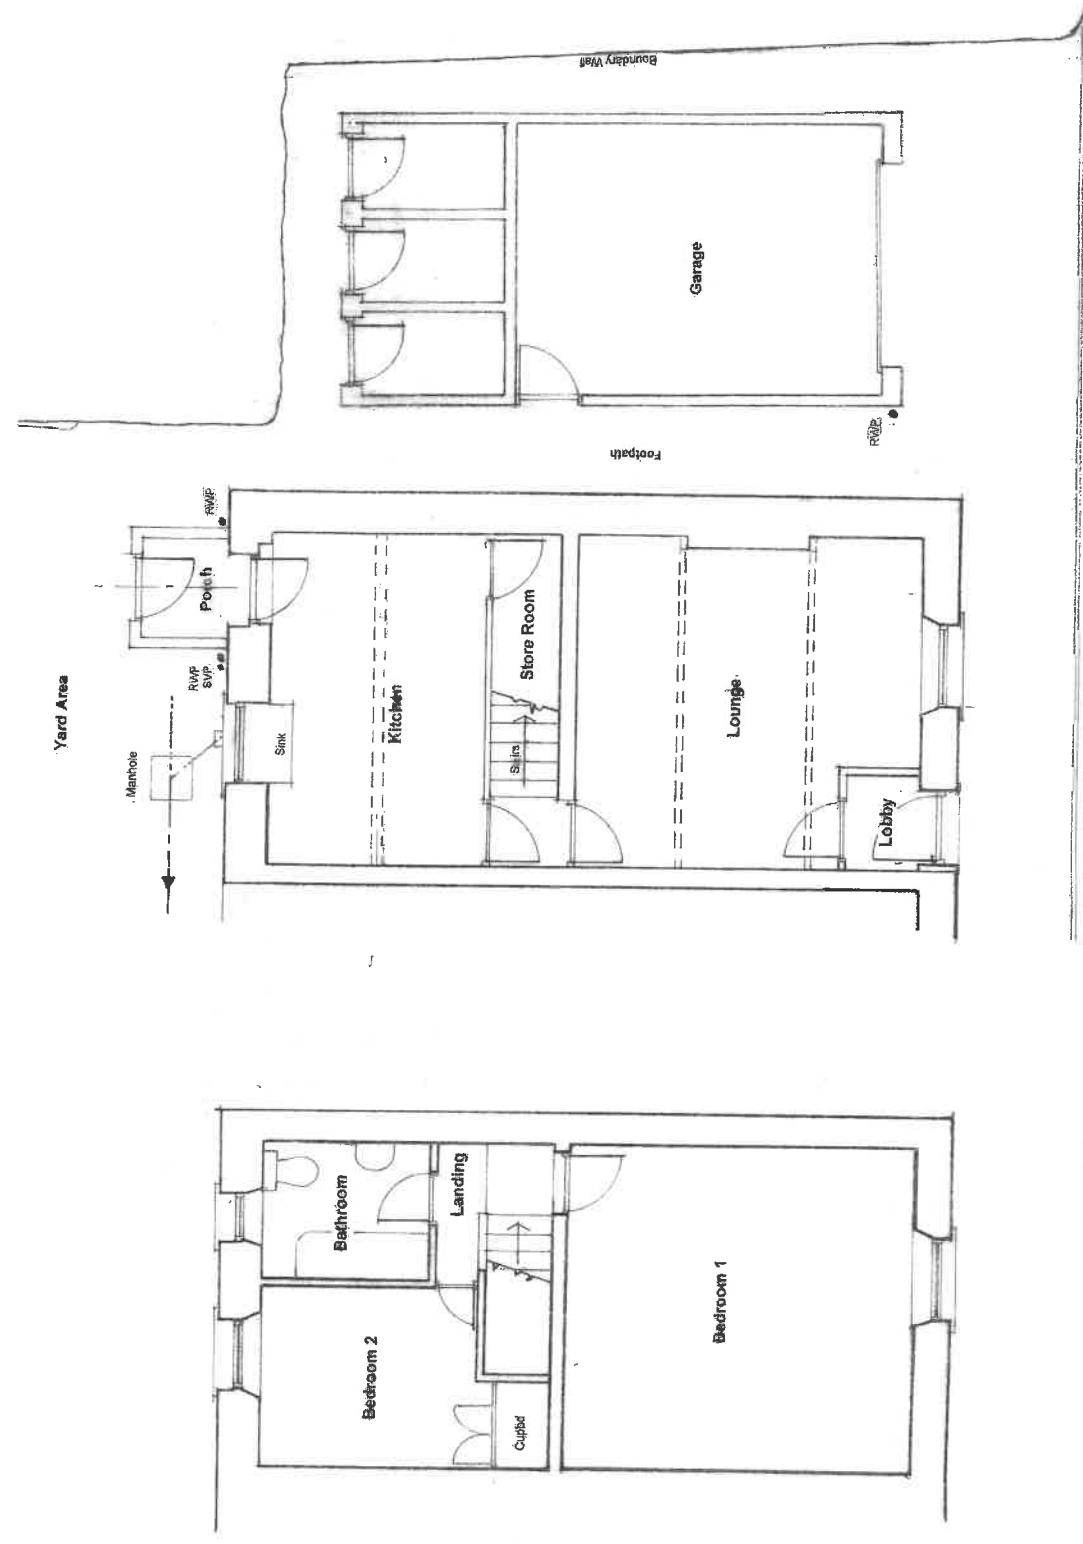

First Floor Plan

Ground Floor Plan

Existing Layouts

Jeff Marshall & Associates.
Architectural Designers & Surveyors.
Tel. 01200 440157

Project. Proposed Two Storey Extension to
side of 35 Pendle Rd. Clitheroe
Title. Location Plan
Existing Layout

Scale. 1:2500
1:100
Date. 25/9/2021

Drg N°
506/1/1
Rev.