
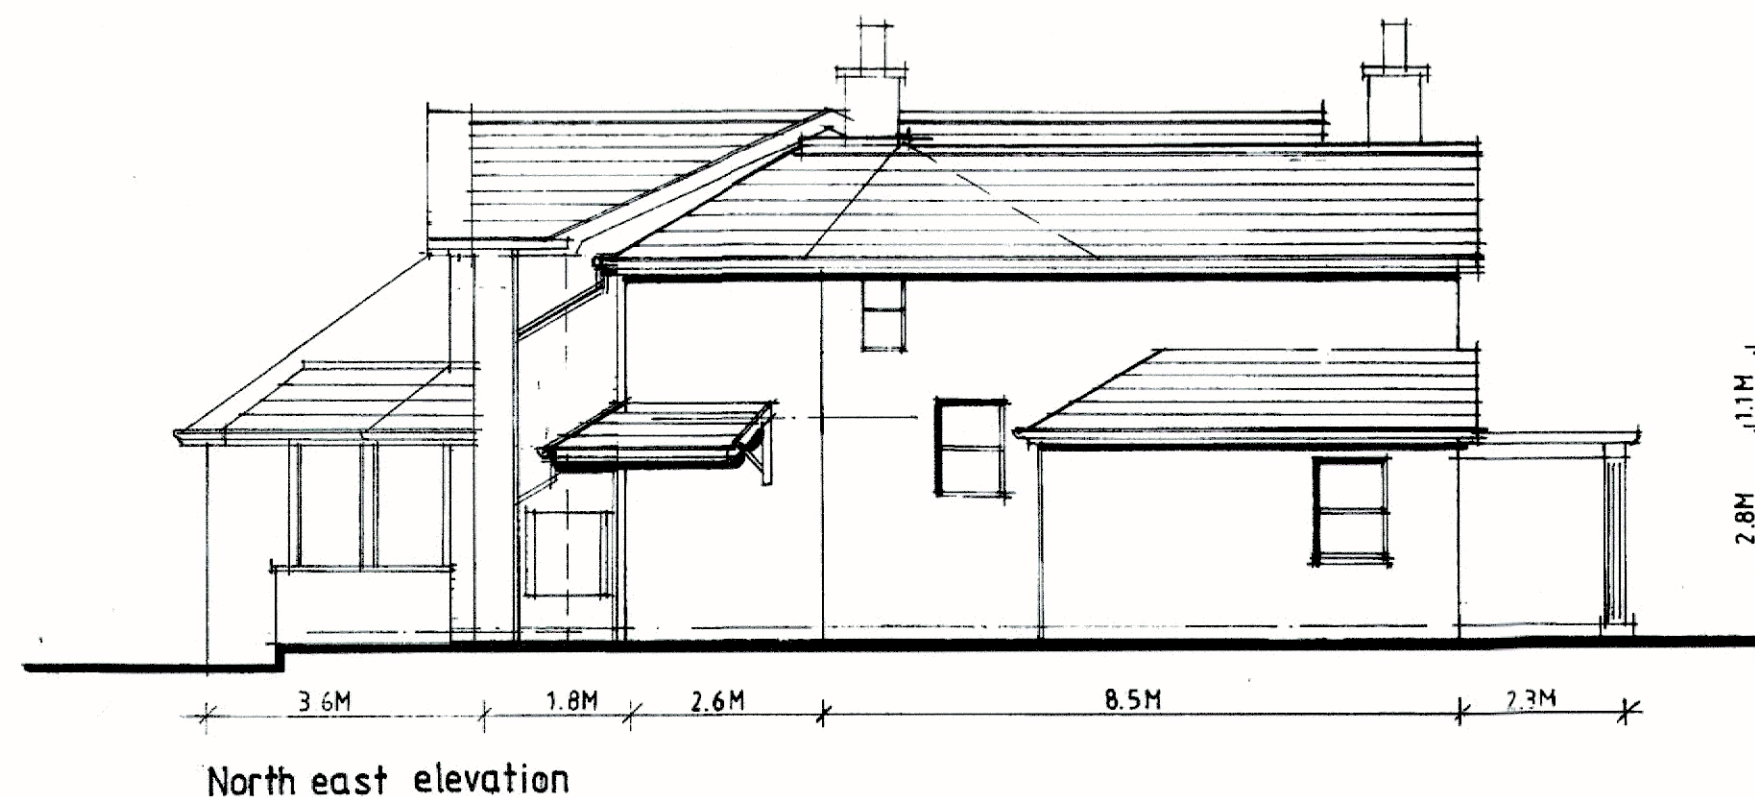
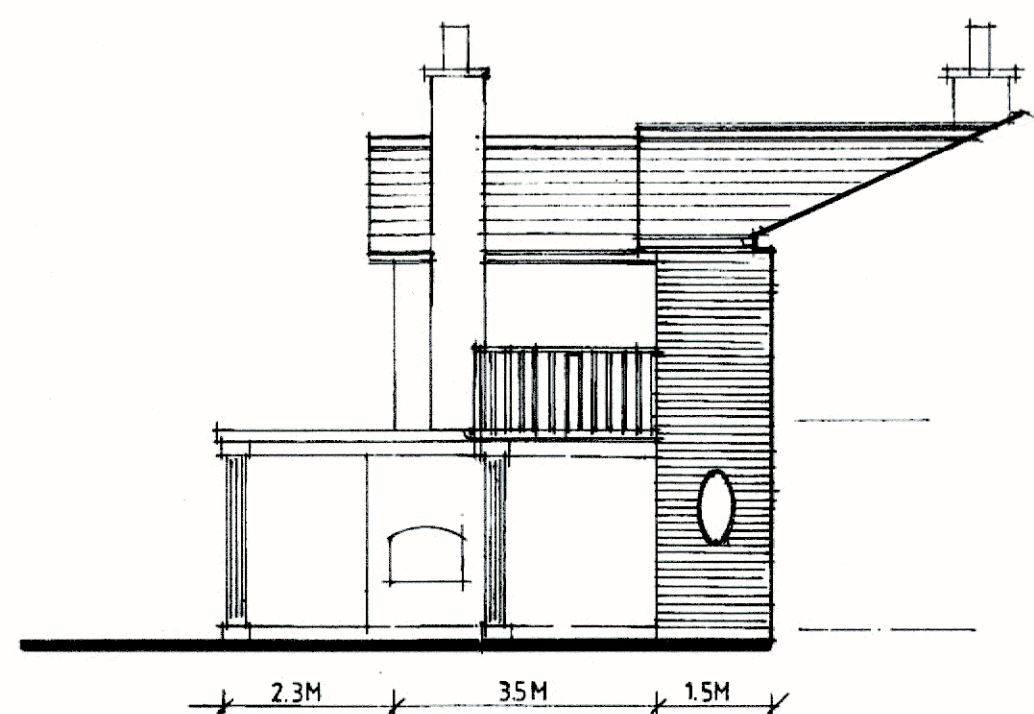


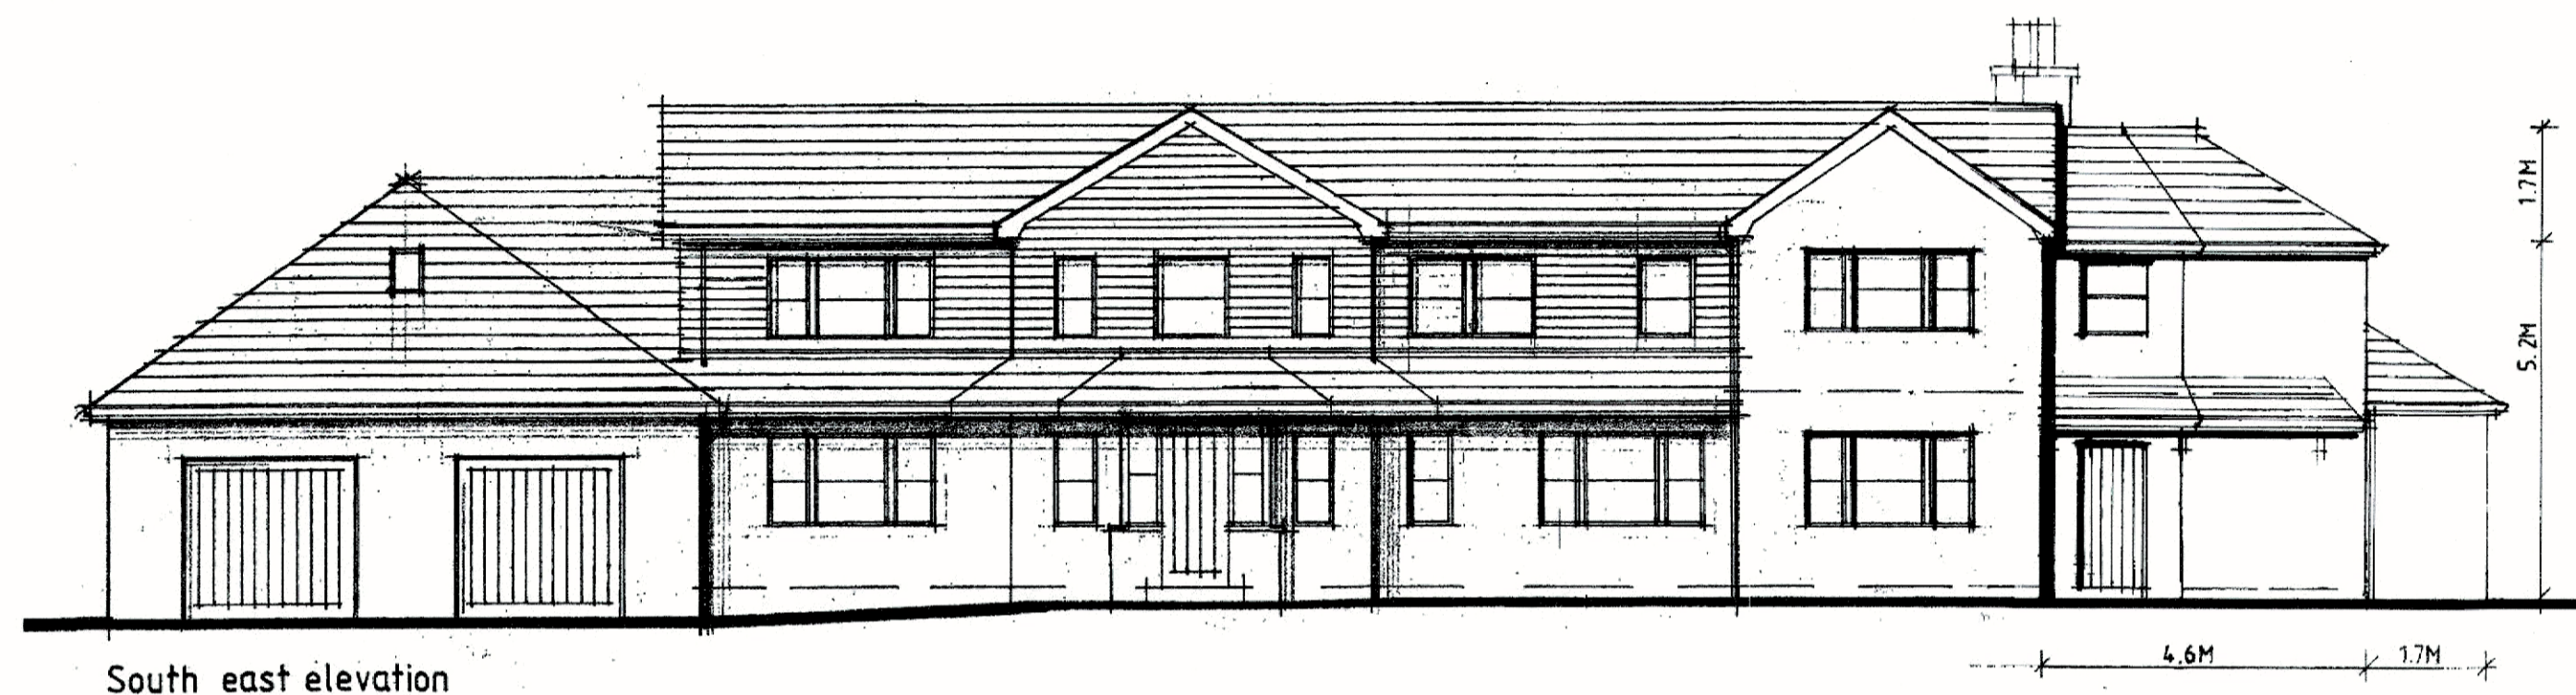

REV A Various changes made on
22/10/17 SGH
REV B Scheme amended.
23.01.18 SGH
REV C Scheme amended.
05.03.18 SGH
REV D North west gable
amended. 19.03.18 NE
REV G Design amended. 05.10.21 NE

Client
Mr and Mrs Evans

Job Title
Proposed Two Storey Side Extension To:
Springfield House
3 Springfield Close
Whalley
BB7 9BW

Drawing Title
Proposed Elevations
Planning

Scale
1:100 @ A2
Date
August 2017
Drawn
SGH

5411 - 07 G