


This drawing is to be read in conjunction with all relevant Architect's consultants' and specialists' drawings and specifications. The Architect is to be notified of any discrepancies before proceeding. Do not scale from this drawing. All dimensions and levels are to be checked on site. This drawing is subject to copyright. All work carried out before Planning and Building Permission has been granted is at the contractor's risk.

REV A Various changes made to layout 22/10/17 SGH

REV B Scheme amended. 23.01.18 SGH

REV C Scheme amended. 05.03.18 SGH

REV D Design amended. 05.10.21 NE

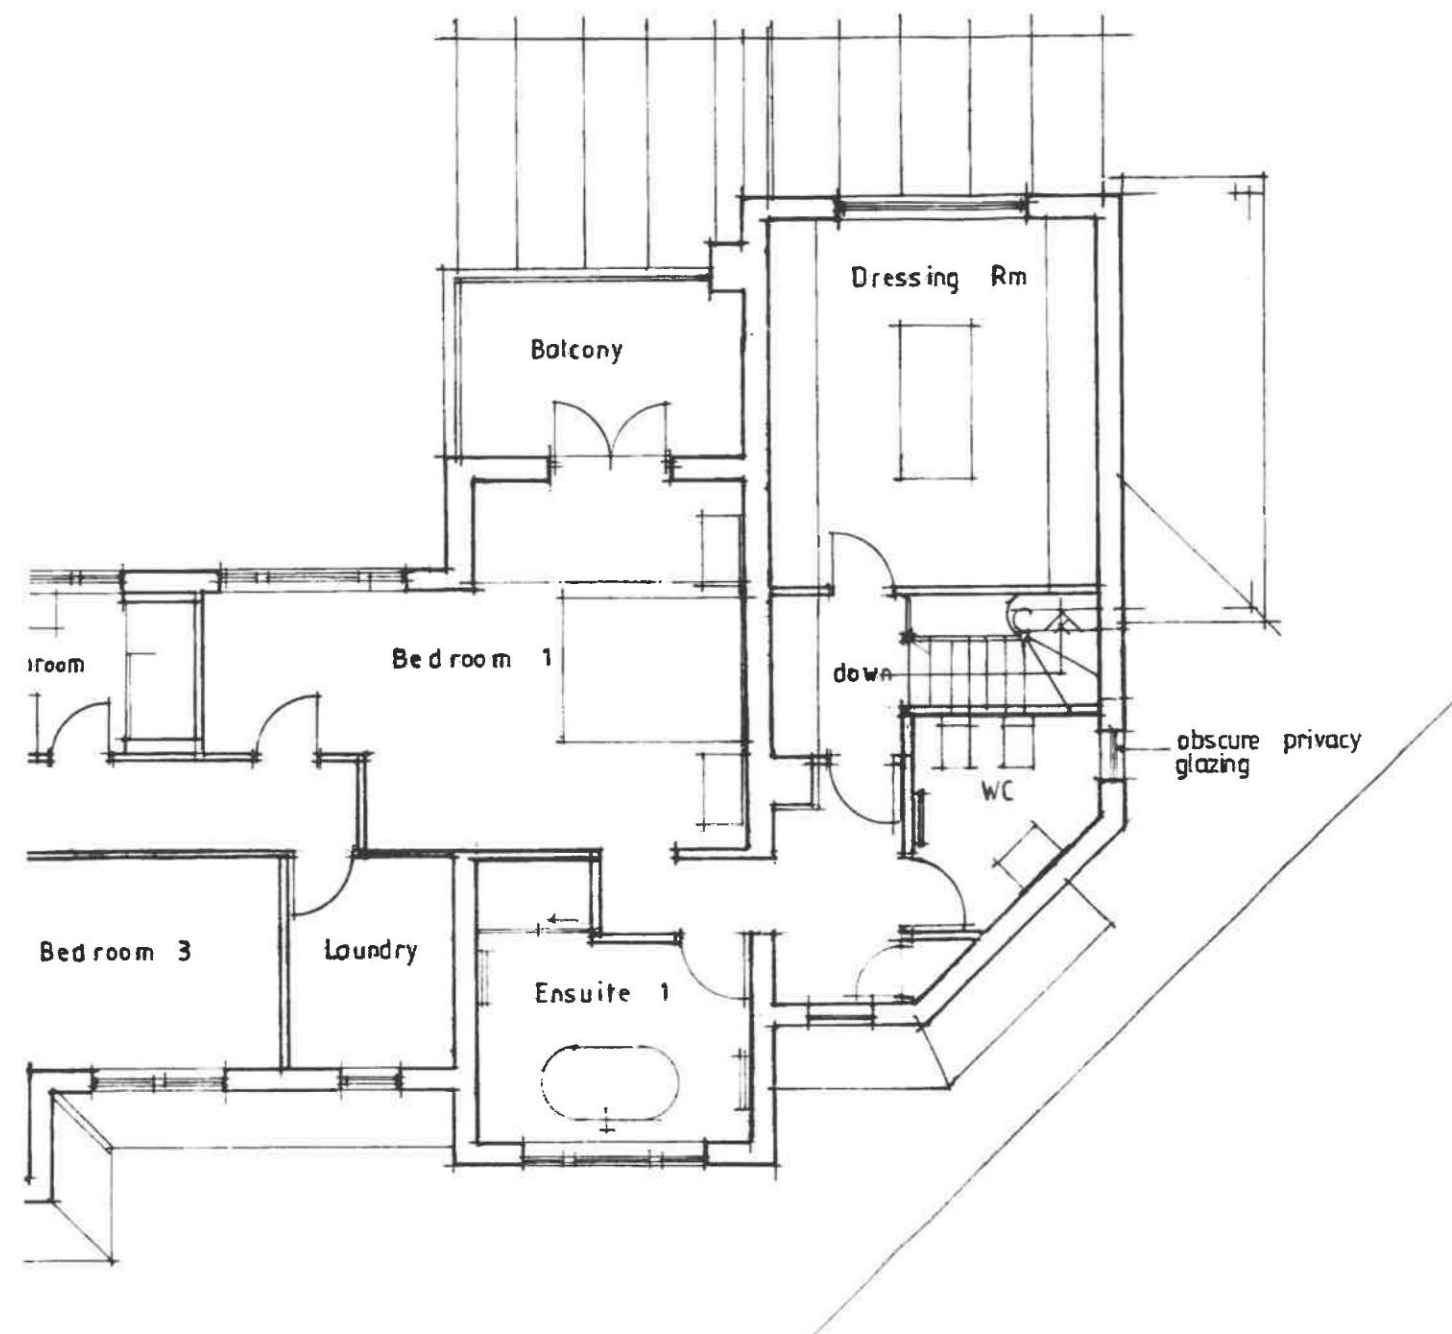

Client

Mr and Mrs Evans

Job Title

Proposed Extension Of
Springfield House
Springfield Close
Whalley

Drawing Title

Proposed Part First Floor
Plan

Scale
1/100 @ A3

Date
Sept. 2017

Drawn
SGH

5411

08 D