


SITE SPECIFIC HAZARDS

IN ACCORDANCE WITH THE REQUIREMENTS OF THE CDM REGULATIONS 2015 THE FOLLOWING SIGNIFICANT RESIDUAL HAZARDS HAVE NOT BEEN DESIGNED OUT OF THIS PROJECT AND MUST BE TAKEN INTO CONSIDERATION BY CONTRACTORS PLANNING TO UNDERTAKE THE WORKS SHOWN ON THIS DRAWING:

SCALE 1:100
0m 1 2 3 4 5 6

EXISTING STRUCTURE

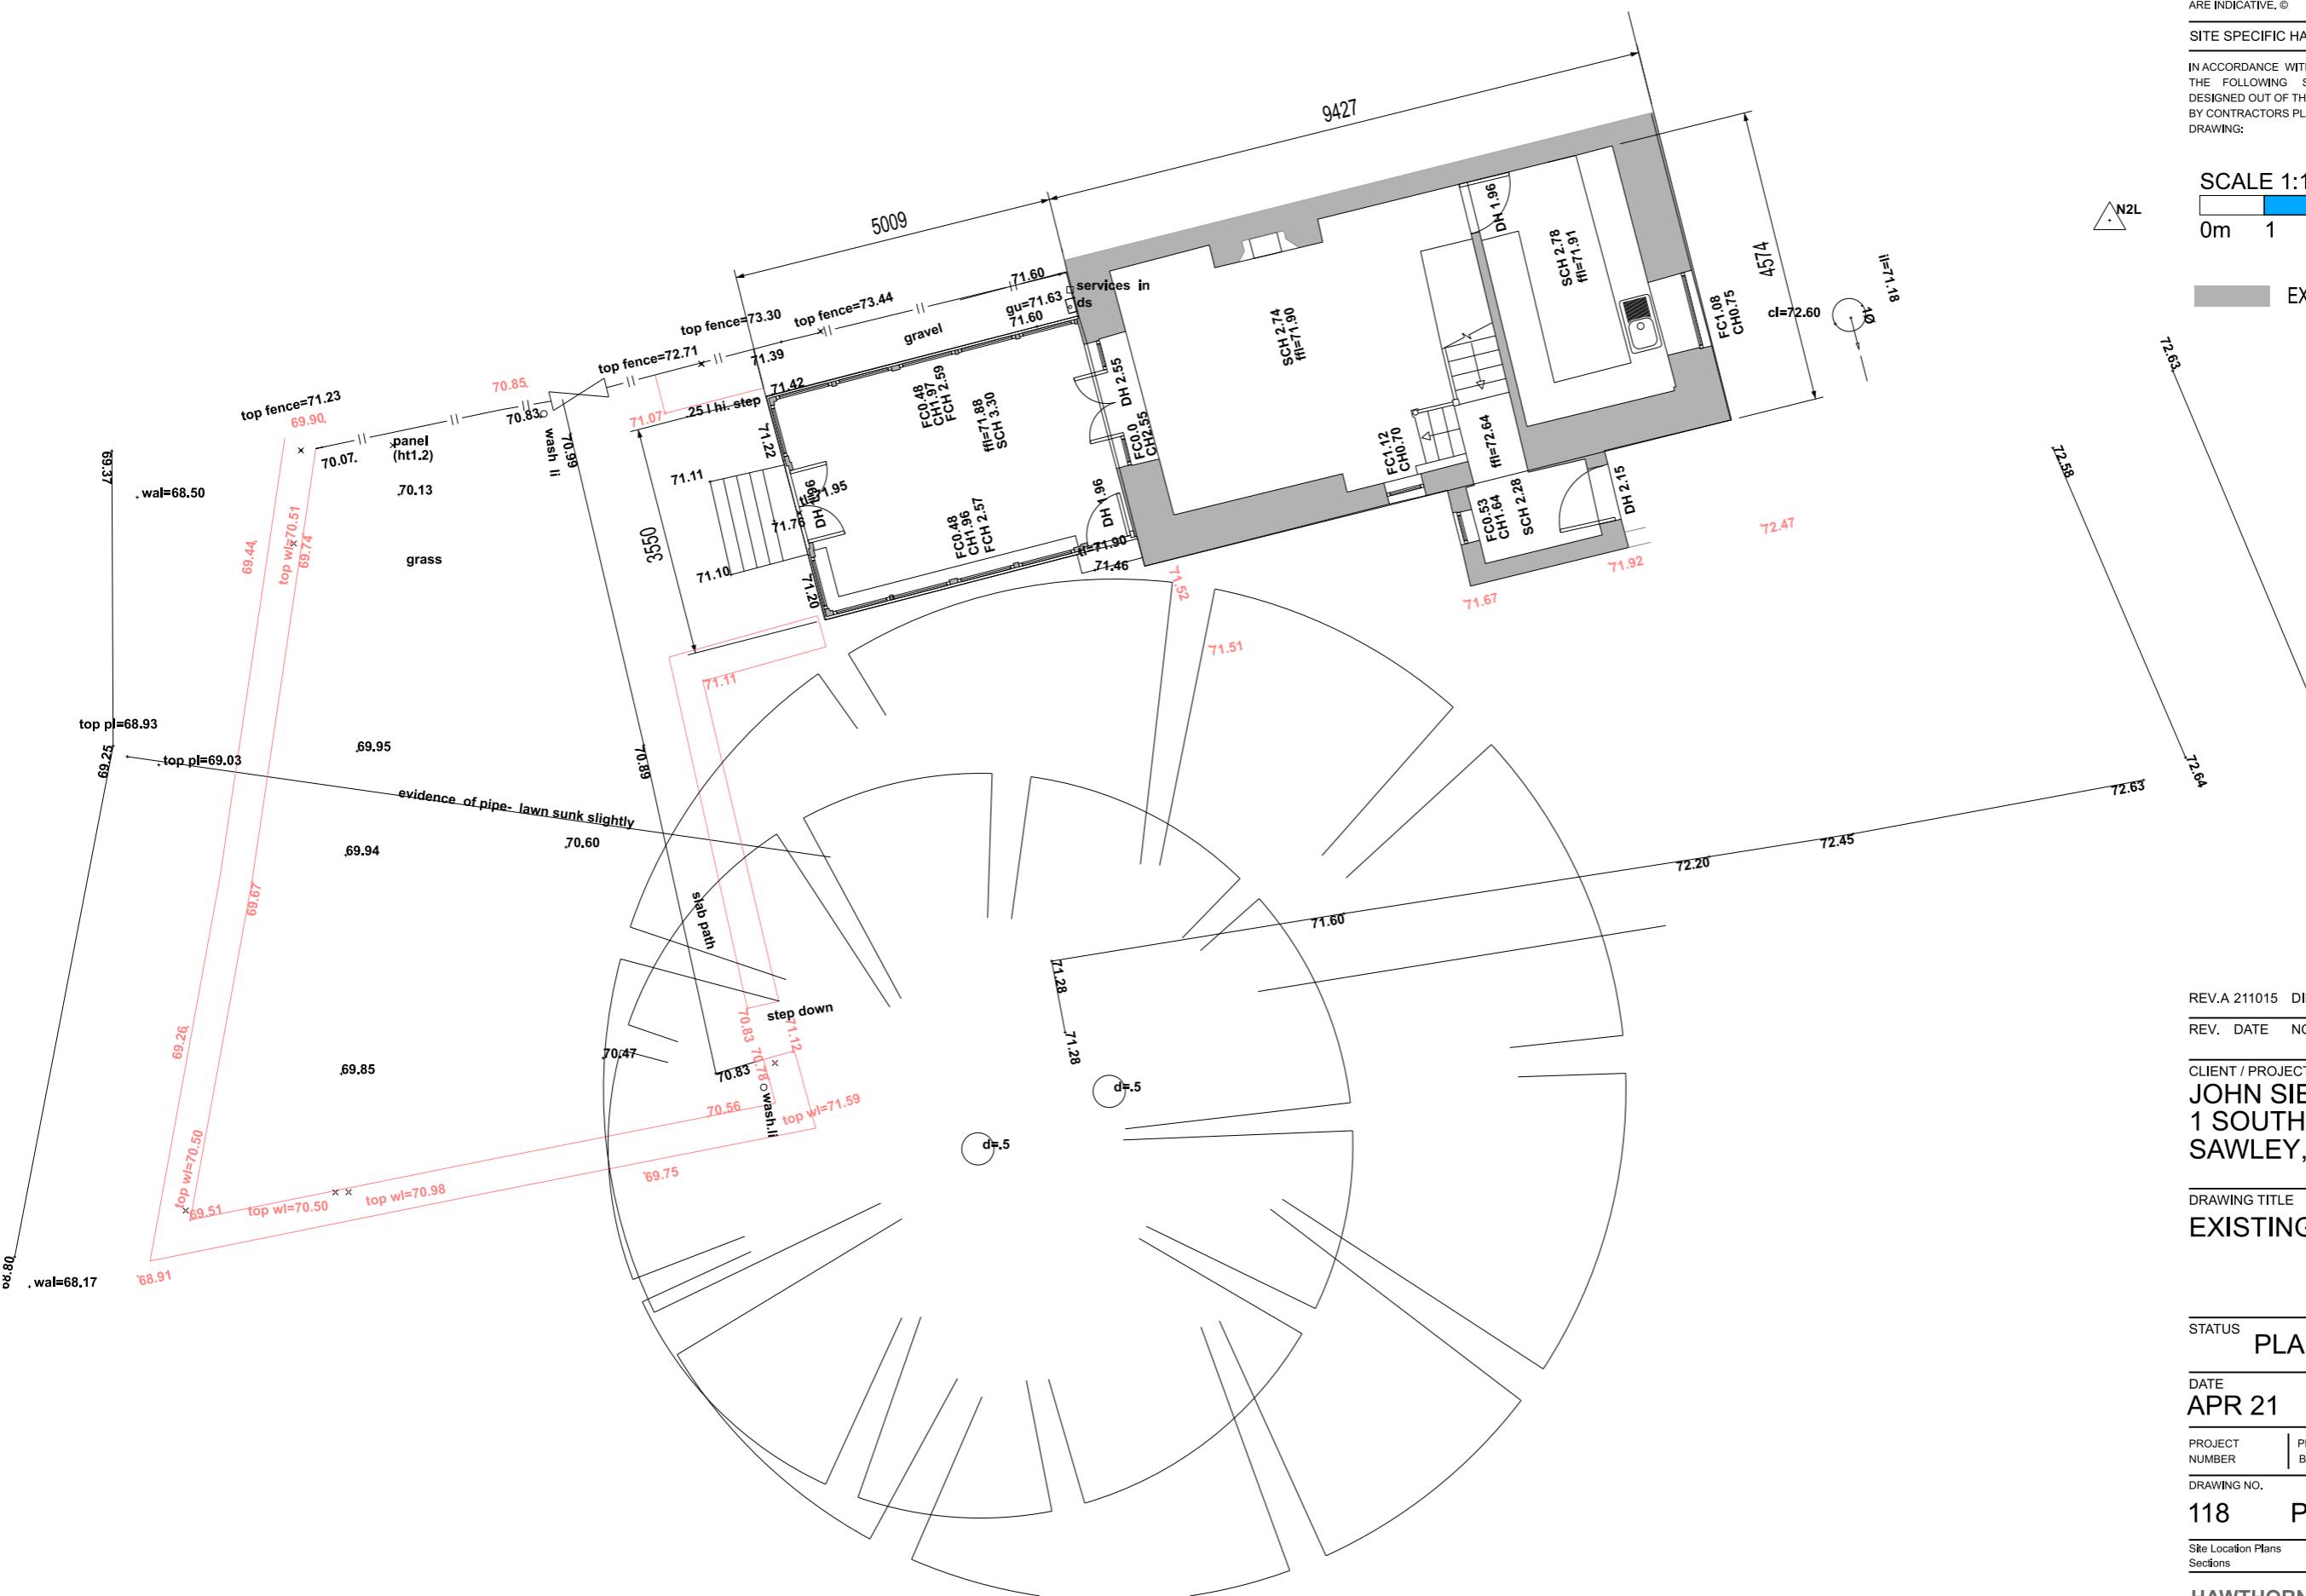

HAWTHORN DESIGN PARTNERSHIP

HAWTHORN ESTATES LTD
LUMB, ROSSENDALE, BB4 9ND

T. 08453 900 444



E. design@hawthorn-estates.co.uk
www.hawthorn-estates.co.uk